

5 YR INV	SLD REV	BMP	EMP	INV	SLD REV
10/24/2016	11/22/2016	0.000	6.067	04/20/2017 FDOT	04/27/2017 HSA DS
SSMC	SSMC				

FLORIDA DEPARTMENT OF TRANSPORTATION
STRAIGHT LINE DIAGRAM OF ROAD INVENTORY

SECTION STATUS	INT. OF US ROUTE NO.	STATE ROAD NO.	COUNTY	DISTRICT	ROADWAY ID	SHEET NO.
02	US 98	SR 30	ESCAMBIA	03	48280000	1 OF 2


ROADWAY FEATURES	CR-297/ DOG TRACK RD 297	ROSE HOLLOW 0.484	BRIARWOOD DR 0.548	SEAPINE CIR 0.605	HERITAGE LAKES AVE 1.147	PEPPERTREE LN 1.307	TALLOW TREE DR 1.405	AILERON AVE 1.599	ERIN DR 1.642	SKY HAWK DR 1.910	PAIR PLAZA 1.999	CESSNA DR 2.035	SR-173/ BLUE ANGEL PK 2.123	TAMPICO BLVD 2.375	GIESE LN 2.431	EL MATADOR TRL 2.571	BAY PINE VILLAS 2.621	BAY PINE VILLADR 2.765
LANE WIDTHS ARE AVERAGED																		
ROADWAY COMPOSITION	28/FC-6	28/FC-6	28/FC-6	28/FC-6	28/FC-6	28/FC-6	28/FC-6	28/FC-6	28/FC-6	28/FC-5	28/FC-5	28/FC-5	28/FC-5	28/FC-5	28/FC-5	28/FC-5	28/FC-5	28/FC-5
HORIZONTAL ALIGNMENT	CURVE DATA NOT FIELD VERIFIED PC=0.232 PI=0.228 PT=0.330 Δ=16°14'00.00" D=1°30'00.00" B=N74°35'56"E		PC=0.232 PI=0.228 PT=0.330 Δ=16°14'00.00" D=1°30'00.00" B=N74°35'56"E		Δ=10°00'00.00" D=1°00'00.00" PC=0.590 PI=0.685 PT=0.779		PC=0.989 PI=1.091 PT=1.193 Δ=10°47'40.00" D=1°00'00.00"		Δ=0°45'00.00" PI=1.611		PC=5.253 PI=5.354 PT=5.454 Δ=15°54'50.00" D=1°30'00.00"		PC=5.757 PI=5.854 PT=5.948 Δ=20°11'35.00" D=2°00'00.00" B=S84°58'35"E					
STRUCTURE DESCRIPTION	0.250 1-18" X 96" CMP	0.888 2-36" X 78" CMP	1.419 2-36" X 64" CMP	1.469 1-36" X 70" CC	1.988 1-18" X 78" CC	2.189 1-18" X 64" CC	2.305 1-18" X 64" CC	2.450 2-36" X 148" CC	2.459 1-18" X 70" CC	2.639 1-18" X 72" CC	2.761 1-23" X 15" X 72" CC	2.956 1-23" X 15" X 76" CC	2.994 1-24" X 168" CC					
DISTRICT USE	URBAN PRIN ART OTHER																	
SIS																		
FUN CLASS	URBAN PRIN ART OTHER																	

ROADWAY FEATURES	DR MATT ANDREWS DR 3.091	WEST PALM PLAZA 3.342	FAIRFIELD LAKES APTS 3.366	SR-727/ FAIRFIELD DR 3.611	HUNTERS POINTE APTS 3.915	SHOPPING CENTER 4.040	LAKE AIRE DR 4.191	CRYSTAL LAKE APTS 4.110	S 72ND AVE 4.256	LAVON DR 4.333	AMBERWOOD DR 4.452	SANDALLWOOD APTS 4.517	QUIGLEY RD 4.614	S 61ST AVE 4.647	NAVAL HOSPITAL ENT 4.935	VETERANS WAY 5.175	PSC ENT 5.320	NAVY SHOPPING MALL 5.460	PSC CAMPUS ENT 5.460	PSC CAMPUS MAIN ENT 5.563	PLESS AVE 5.723	PSC ENT 5.826	5.887 5.178					
LANE WIDTHS ARE AVERAGED																												
ROADWAY COMPOSITION	28/FC-5	28/FC-5	28/FC-5	28/FC-5	28/FC-5	28/FC-5	28/FC-5	28/FC-5	28/FC-5	28/FC-5	28/FC-5	28/FC-5	28/FC-5	28/FC-5	28/FC-5	28/FC-5	28/FC-5	28/FC-5	28/FC-5	28/FC-5	28/FC-5	28/FC-5	28/FC-5					
HORIZONTAL ALIGNMENT	CURVE DATA NOT FIELD VERIFIED PC=3.117 PI=3.223 PT=3.327 Δ=16°41'34.00" D=1°30'00.00"		PC=3.117 PI=3.223 PT=3.327 Δ=16°41'34.00" D=1°30'00.00"		PC=4.547 PI=4.654 PT=4.759 Δ=16°49'30.00" D=1°30'00.00" B=S72°25'50"E		PC=4.547 PI=4.654 PT=4.759 Δ=16°49'30.00" D=1°30'00.00" B=S72°25'50"E		PC=5.253 PI=5.354 PT=5.454 Δ=15°54'50.00" D=1°30'00.00" B=S89°15'20"E		PC=5.757 PI=5.854 PT=5.948 Δ=20°11'35.00" D=2°00'00.00" B=S84°58'35"E																	
STRUCTURE DESCRIPTION	3.251 1-18" X 66" CC	3.346 1-23" X 15" X 68" CC	3.510 1-18" X 76" CC	3.593 1-18" X 74" CC	3.608 2-30" X 170" CC	3.626 1-3' X 5' X 160" CBC	3.728 1-18" X 74" CC	3.812 1-18" X 72" CC	3.987 2-30" X 152" CC	3.959 1-18" X 66" CC	4.124 1-18" X 68" CC	4.346 2-30" X 164" CC	4.356 1-3' X 5' X 164" CBC	4.368 1-18" X 82" CC	4.512 1-23" X 15" X 76" CC	4.630 1-18" X 74" CC	4.837 1-30" X 76" CC	4.919 1-30" X 78" CC	4.966 2-48" X 200" CC	5.211 1-36" X 70" CC	5.436 1-24" X 106" CC-LT	5.479 1-24" X 106" CC-RT	5.479 1-24" X 82" CC-LT	5.583 1-24" X 78" CC-RT	5.583 1-92" X 59" X 168" CC	5.717 1-18" X 64" CC	5.891 1-30" X 212" CC	5.833 1-24" X 276" CC
DISTRICT USE	URBAN PRIN ART OTHER																											
SIS																												
FUN CLASS	URBAN PRIN ART OTHER																											

5 YR INV	SLD REV	BMP	EMP	INV	SLD REV
10/24/2016	11/22/2016	0.000	6.067	04/20/2017 FDOT	04/27/2017 HSA DS
BY SSMC	SSMC				


FLORIDA DEPARTMENT OF TRANSPORTATION  **STRAIGHT LINE DIAGRAM OF ROAD INVENTORY**

SECTION STATUS	INT. or US ROUTE NO.	STATE ROAD NO.	COUNTY	DISTRICT	ROADWAY ID	SHEET NO.
02	US 98	SR 30	ESCAMBIA	03	48280000	2 OF 2

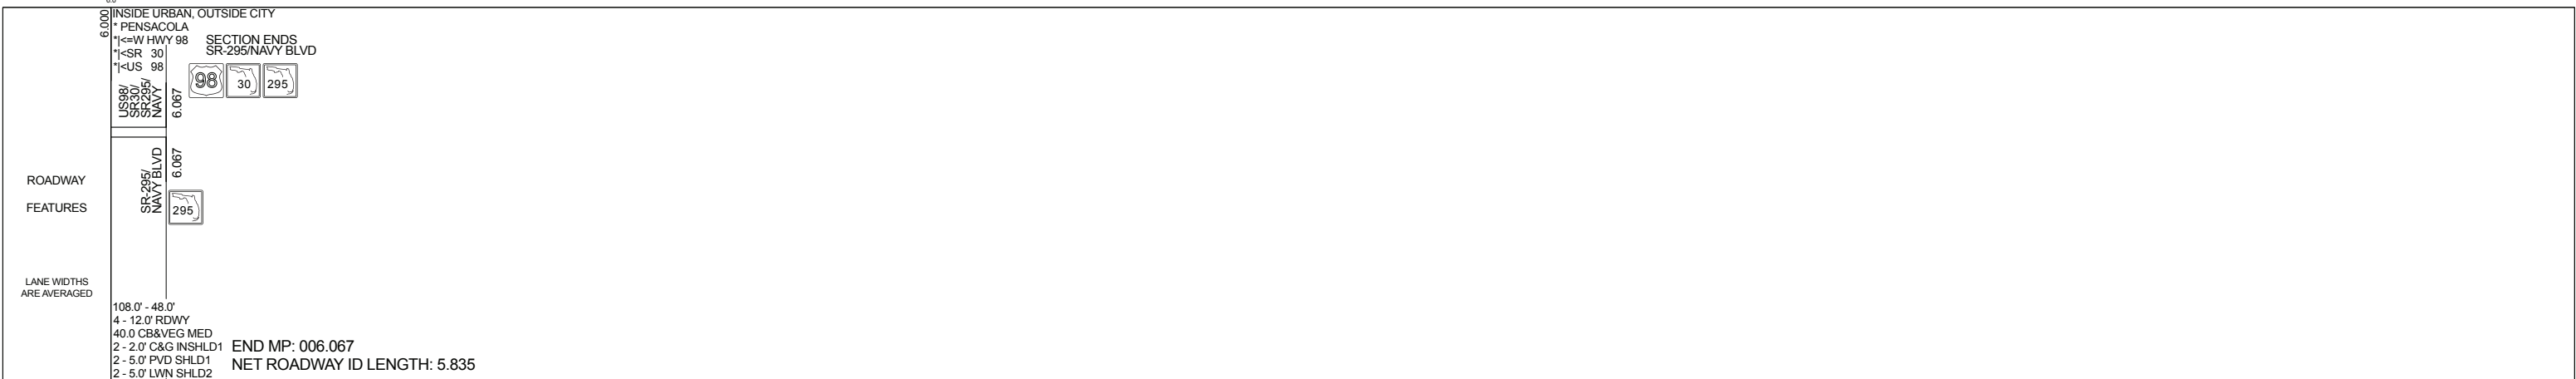

ROADWAY COMPOSITION	28/FC-5
---------------------	---------

HORIZONTAL ALIGNMENT	
----------------------	--

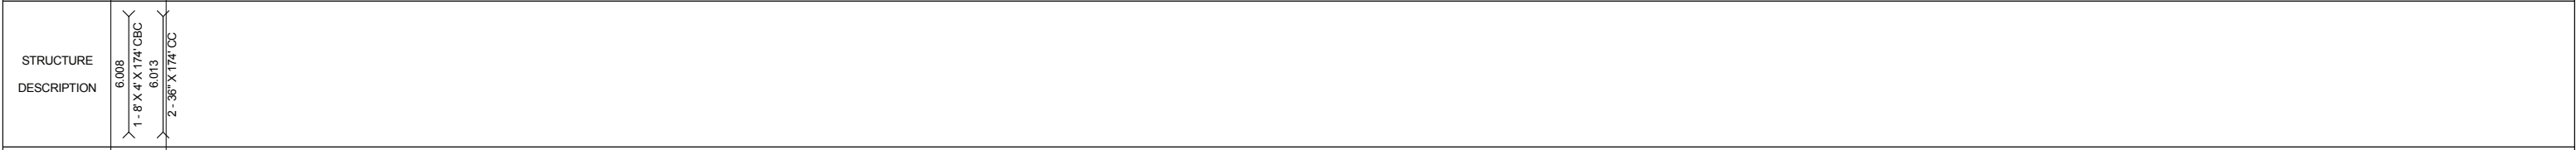

DISTRICT USE	
--------------	--

SIS	
-----	--

FUN CLASS	URBAN PRIN ART OTHER
-----------	----------------------