

5 YR INV	SLD REV	BMP	EMP	INV	SLD REV
DATE 10/25/2017	11/06/2017	001.598	009.376	01/14/2019 KNMETJX	01/23/2019 HSA DB
BY Ceteris	Ceteris				

FLORIDA DEPARTMENT OF TRANSPORTATION

STRAIGHT LINE DIAGRAM OF ROAD INVENTORY

SECTION STATUS	INT. or US ROUTE NO.	STATE ROAD NO.	COUNTY	DISTRICT	ROADWAY ID	SHEET NO:
02	US 98/US 319	SR 30	FRANKLIN	03	49040000	1 OF 4

SECTION BEGINS CR-67	INSIDE CITY, NOT URBAN * CARRABELLE 1<=HWY 98 1<=SR 30 1<=US 98/US 319	INSIDE CITY, NOT URBAN * CARRABELLE 1<=SE AVE B 1<=SR 30 1<=US 98/US 319	OUTSIDE CITY & URBAN 1<=HWY 98 1<=SR 30 1<=US 98/US 319																			
ROADWAY FEATURES	W 1ST ST 0.076 SE AVE B 0.139 SE 3RD ST 0.184 SE 5TH ST 0.293	3RD ST 0.184 5TH ST 0.293	SE 7TH ST 0.399 SE 9TH ST 0.506 SE 10TH ST 0.570 SE 12TH ST 0.679 SE 13TH ST 0.731	SE 12TH ST 0.679 SE 13TH ST 0.731	1601	1.073	KENNETH B COPE AVE 1.073	CR-30A GULF AVE 1.373	0111	1.543												
LANE WIDTHS ARE AVERAGED	44.0' - 24.0' 2 - 12.0' RDWY 2 - 10.0' PVD SHLD1	38.0' - 24.0' 2 - 7.0' LWN SHLD1	41.0' - 24.0' 2 - 12.0' RDWY 10.0' LWN SHLD1 - LT 7.0' LWN SHLD1 - RT	38.0' - 24.0' 2 - 12.0' RDWY 2 - 7.0' LWN SHLD1	41.0' - 24.0' 2 - 12.0' RDWY 10.0' LWN SHLD1 - LT 7.0' LWN SHLD1 - RT	38.0' - 24.0' 2 - 12.0' RDWY 2 - 7.0' LWN SHLD1	38.0' - 24.0' 2 - 12.0' RDWY	39.0' - 24.0' 2 - 12.0' RDWY 5.0' PVD SHLD1 - LT 5.0' LWN SHLD1 - RT	34.0' - 24.0' 2 - 12.0' RDWY 2 - 5.0' LWN SHLD1	39.0' - 24.0' 2 - 12.0' RDWY 5.0' LWN SHLD1 - LT 5.0' PVD SHLD1 - RT	46.0' - 24.0' 2 - 12.0' RDWY 5.0' PVD SHLD1 - LT 12.0' LWN SHLD1 - RT	41.0' - 24.0' 2 - 12.0' RDWY 5.0' LWN SHLD1 - LT 12.0' LWN SHLD1 - RT	41.0' - 24.0' 2 - 12.0' RDWY 5.0' LWN SHLD1 - LT									
ROADWAY COMPOSITION	28/FC-6																					
HORIZONTAL ALIGNMENT	CURVE DATA NOT FIELD VERIFIED				Δ=35°18'00.00" D=2°09'		PC=1.410 PI=1.437 PT=1.465 Δ=3°48'00.00" D=1°19'		PC=1.500 PI=1.533 PT=1.565 Δ=16°11'00.00" D=1°05'		Δ=35°45'00.00" D=2°09'		PC=1.990 PI=2.020 PT=2.060 Δ=26°08'00.00" D=7°04'		Δ=17°32'00.00" D=3°13'		PC=2.320 PI=2.375 PT=2.410 Δ=11°13'00.00" D=2°22'		Δ=17°50'00.00" D=7°30'		PC=2.860 PI=2.929 PT=2.995 Δ=15°19'30.00" D=2°09'	
STRUCTURE DESCRIPTION	1 - 60" X 60' CC																					
DISTRICT USE																						
SIS																						
FUN CLASS	RURAL PRIN ART OTHER																					



SECTION BEGINS	OUTSIDE CITY & URBAN 1<=HWY 98 1<=SR 30 1<=US 98/US 319																					
ROADWAY FEATURES	LAKE MORALITY RD 3.356	ARIZONA ST 3.979	CALIFORNIA ST 4.036	CAROLINA ST 4.092	COLORADO ST 4.180	CONNECTICUT ST 4.222	DELAWARE ST 4.259	FLORIDA ST 4.351	IDAHO ST 4.478	ILLINOIS ST 4.532	INDIANA ST 4.586	MILLER ST 4.758	SPRING DR 4.829	NEWMAN DR 5.053	PARKER AVE 5.090	HEFFERNAN DR 5.167	INFIELD DR 5.355	ELDER ST 5.478	APALACHEE ST 5.607	FRANKLIN ST 5.737	HINTON ST 5.883	
LANE WIDTHS ARE AVERAGED	41.0' - 24.0' 2 - 12.0' RDWY 5.0' LWN SHLD1 - LT 12.0' LWN SHLD1 - RT	48.0' - 24.0' 2 - 12.0' RDWY 2 - 12.0' LWN SHLD1	48.0' - 24.0' 2 - 12.0' RDWY 2 - 12.0' LWN SHLD1	48.0' - 24.0' 2 - 12.0' RDWY 2 - 12.0' LWN SHLD1	48.0' - 24.0' 2 - 12.0' RDWY 2 - 12.0' LWN SHLD1	48.0' - 24.0' 2 - 12.0' RDWY 2 - 12.0' LWN SHLD1	48.0' - 24.0' 2 - 12.0' RDWY 2 - 12.0' LWN SHLD1	48.0' - 24.0' 2 - 12.0' RDWY 2 - 12.0' LWN SHLD1	48.0' - 24.0' 2 - 12.0' RDWY 2 - 12.0' LWN SHLD1	48.0' - 24.0' 2 - 12.0' RDWY 2 - 12.0' LWN SHLD1	48.0' - 24.0' 2 - 12.0' RDWY 2 - 12.0' LWN SHLD1	48.0' - 24.0' 2 - 12.0' RDWY 2 - 12.0' LWN SHLD1	48.0' - 24.0' 2 - 12.0' RDWY 2 - 12.0' LWN SHLD1	48.0' - 24.0' 2 - 12.0' RDWY 2 - 12.0' LWN SHLD1	48.0' - 24.0' 2 - 12.0' RDWY 2 - 12.0' LWN SHLD1	48.0' - 24.0' 2 - 12.0' RDWY 2 - 12.0' LWN SHLD1	48.0' - 24.0' 2 - 12.0' RDWY 2 - 12.0' LWN SHLD1	48.0' - 24.0' 2 - 12.0' RDWY 2 - 12.0' LWN SHLD1	48.0' - 24.0' 2 - 12.0' RDWY 2 - 12.0' LWN SHLD1	48.0' - 24.0' 2 - 12.0' RDWY 2 - 12.0' LWN SHLD1	48.0' - 24.0' 2 - 12.0' RDWY 2 - 12.0' LWN SHLD1	
ROADWAY COMPOSITION	28/FC-6																					
HORIZONTAL ALIGNMENT	CURVE DATA NOT FIELD VERIFIED																					
STRUCTURE DESCRIPTION	1 - 30" X 64' CC																					
DISTRICT USE																						
SIS																						
FUN CLASS	RURAL PRIN ART OTHER																					

5 YR INV	SLD REV	BMP	EMP	INV	SLD REV
DATE 10/25/2017	11/06/2017	001.598	009.376	01/14/2019 KNMETJX	01/23/2019 HSA DB
BY Ceteris	Ceteris				

FLORIDA DEPARTMENT OF TRANSPORTATION **STRAIGHT LINE DIAGRAM OF ROAD INVENTORY**



SECTION STATUS	INT. or US ROUTE NO.	STATE ROAD NO.	COUNTY	DISTRICT	ROADWAY ID	SHEET NO.
02	US 98/US 319	SR 30	FRANKLIN	03	49040000	2 OF 4

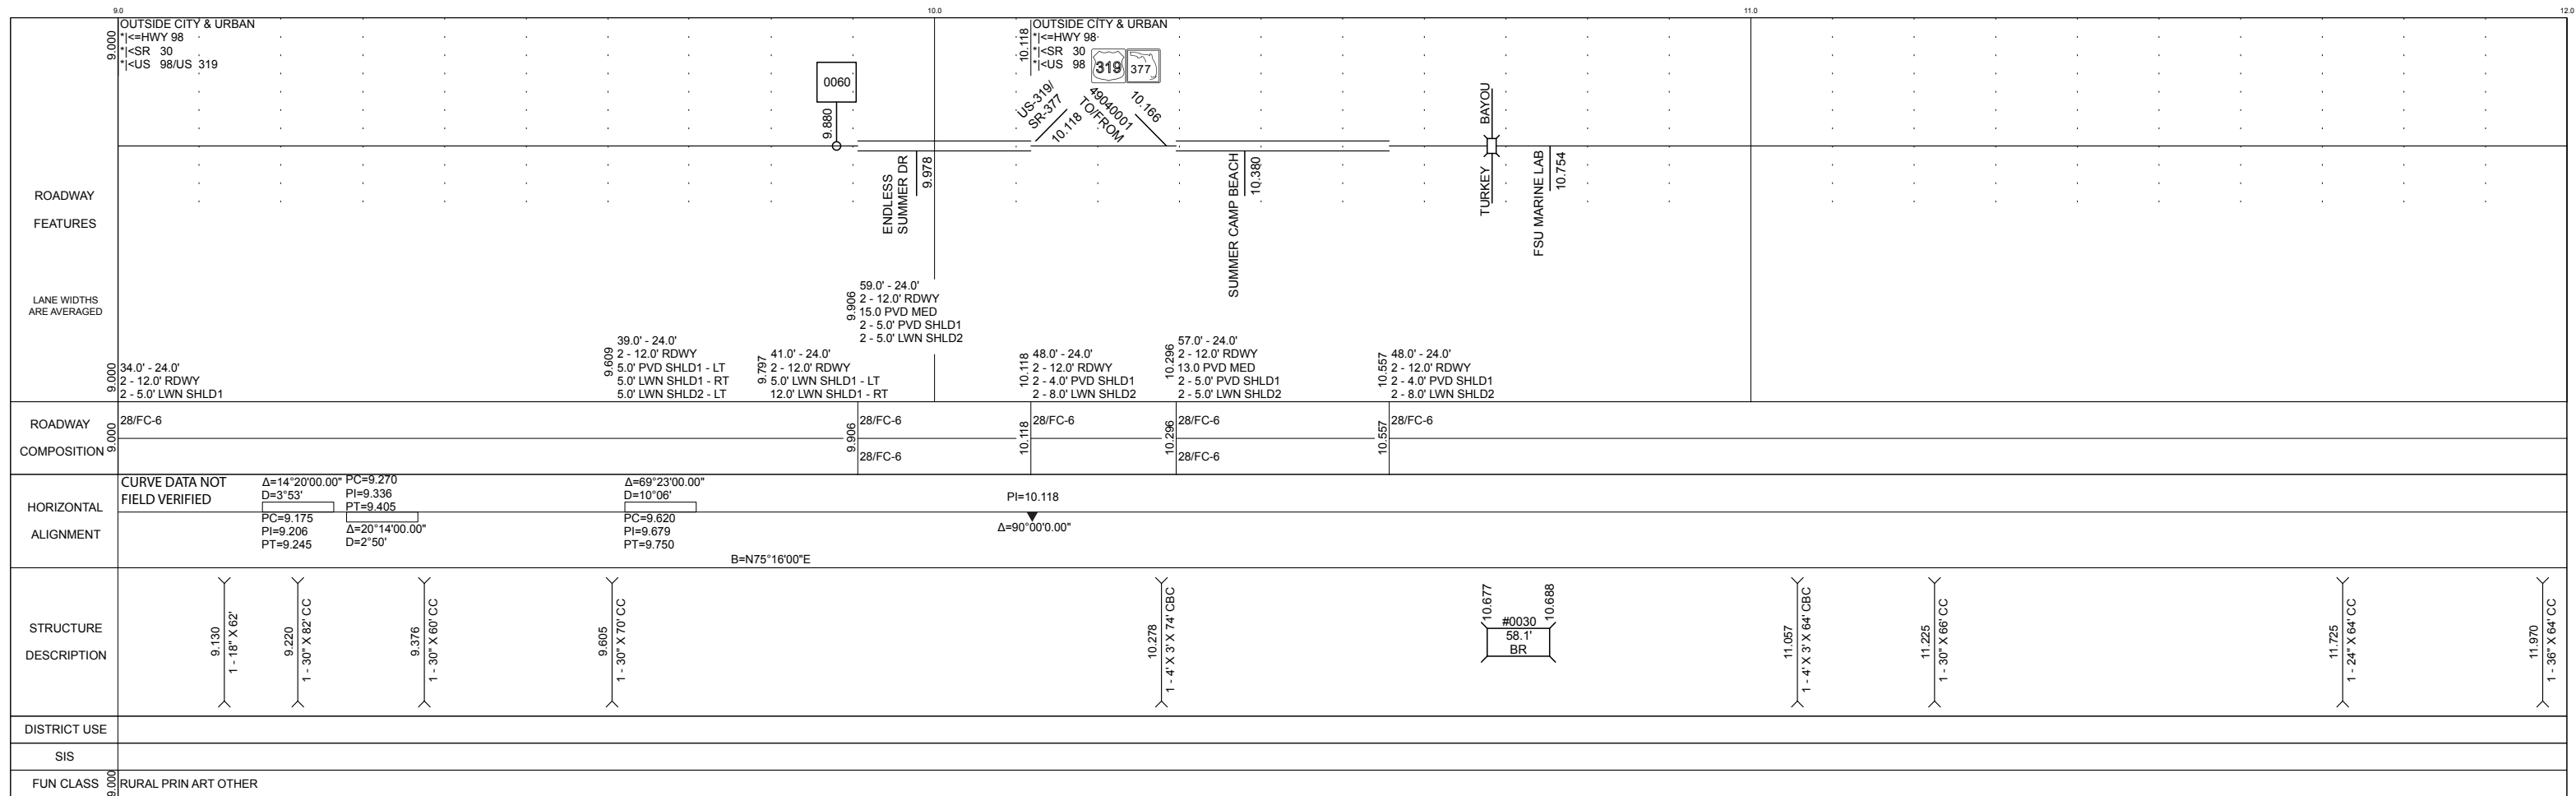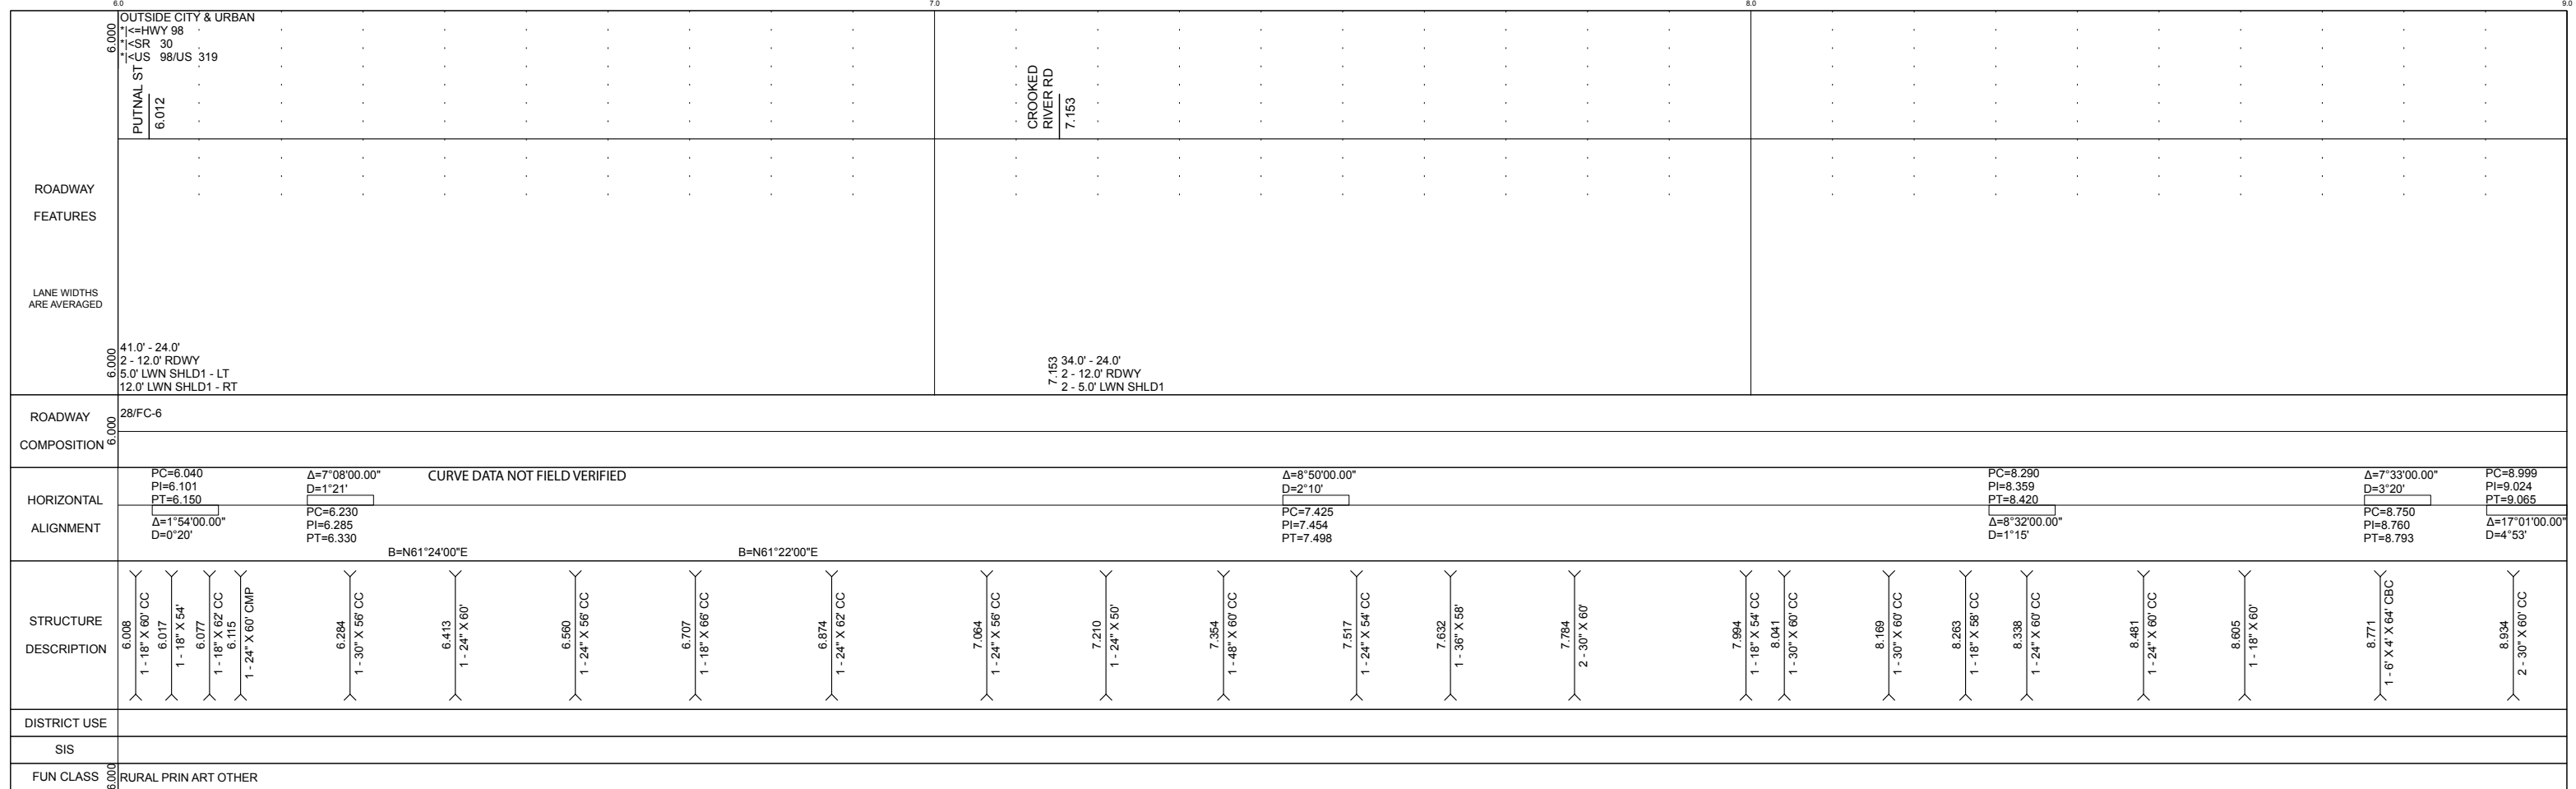

5 YR INV	SLD REV	BMP	EMP	INV	SLD REV
DATE 10/25/2017	11/06/2017	001.598	009.376	01/14/2019 KNMETJX	01/23/2019 HSA DB
BY Ceteris	Ceteris				

FLORIDA DEPARTMENT OF TRANSPORTATION

STRAIGHT LINE DIAGRAM OF ROAD INVENTORY

SECTION STATUS	INT. or US ROUTE NO.	STATE ROAD NO.	COUNTY	DISTRICT	ROADWAY ID	SHEET NO:
02	US 98/US 319	SR 30	FRANKLIN	03	49040000	3 OF 4

12.000	12.0	13.0	14.0	15.0
12.000	OUTSIDE CITY & URBAN 1<=HWY 98 1<SR 30 1<US 98			
ROADWAY FEATURES	SUMMERCAMP RD 12.400		ST TERESA AVE 12.867	
LANE WIDTHS ARE AVERAGED	48.0' - 24.0' 2 - 12.0' RDWY 2 - 4.0' PVD SHLD1 2 - 8.0' LWN SHLD2		48.0' - 24.0' 2 - 12.0' RDWY 2 - 4.0' PVD SHLD1 2 - 8.0' LWN SHLD2 43.0' - 24.0' 2 - 12.0' RDWY 4.0' PVD SHLD1 - LT 7.0' PVD SHLD1 - RT 8.0' LWN SHLD2 - LT	
ROADWAY COMPOSITION	28/FC-6			
HORIZONTAL ALIGNMENT	CURVE DATA NOT FIELD VERIFIED <div style="display: flex; justify-content: space-between;"> <div style="text-align: center;"> $\Delta=15^{\circ}16'00.00''$ $D=0'47''$ PC=13.450 PI=13.632 PT=13.820 </div> <div style="text-align: center;"> $\Delta=22^{\circ}24'23.00''$ $D=0'59''$ PC=13.890 PI=14.117 PT=14.320 </div> </div>			
STRUCTURE DESCRIPTION	12.431 1-4' X 3' X 62' CBC 12.445 1-8' X 3' X 64' CBC 12.586 1-36" X 66' CC 12.776 1-36" X 64' CC		13.201 1-4' X 3' X 64' CBC 13.209 1-4' X 3' X 64' CBC 13.366 1-4' X 3' X 64' CBC 14.390 1-4' X 3' X 64' CBC	
DISTRICT USE				
SIS				
FUN CLASS	RURAL PRIN ART OTHER			

15.000	15.0	16.0	17.0	18.0
15.000	OUTSIDE CITY & URBAN 1<=HWY 98 1<SR 30 1<US 98			
ROADWAY FEATURES				
LANE WIDTHS ARE AVERAGED	48.0' - 24.0' 2 - 12.0' RDWY 2 - 4.0' PVD SHLD1 2 - 8.0' LWN SHLD2			
ROADWAY COMPOSITION	28/FC-6			
HORIZONTAL ALIGNMENT	PC=15.000 PI=15.003 PT=15.330 $\Delta=46^{\circ}20'00.00''$ $D=2^{\circ}40''$		CURVE DATA NOT FIELD VERIFIED $\Delta=27^{\circ}29'22.00''$ $D=1^{\circ}01''$ PC=15.410 PI=15.662 PT=15.920 $B=S77^{\circ}44'00''E$	
STRUCTURE DESCRIPTION	15.699 1-5' X 4' X 64' CBC		16.552 1-4' X 3' X 66' CBC 16.948 1-5' X 4' X 62' CBC 17.727 1-30" X 68' CC $B=N38^{\circ}40'00''E$	
DISTRICT USE				
SIS				
FUN CLASS	RURAL PRIN ART OTHER			

5 YR INV	SLD REV	BMP	EMP	INV	SLD REV
DATE	10/25/2017	11/06/2017	001.598	009.376	01/14/2019 KNMETJX
BY	Ceteris	Ceteris			01/23/2019 HSA DB

FLORIDA DEPARTMENT OF TRANSPORTATION
STRAIGHT LINE DIAGRAM OF ROAD INVENTORY

SECTION STATUS	INT. or US ROUTE NO.	STATE ROAD NO.	COUNTY	DISTRICT	ROADWAY ID	SHEET NO:
02	US 98/US 319	SR 30	FRANKLIN	03	49040000	4 OF 4

