
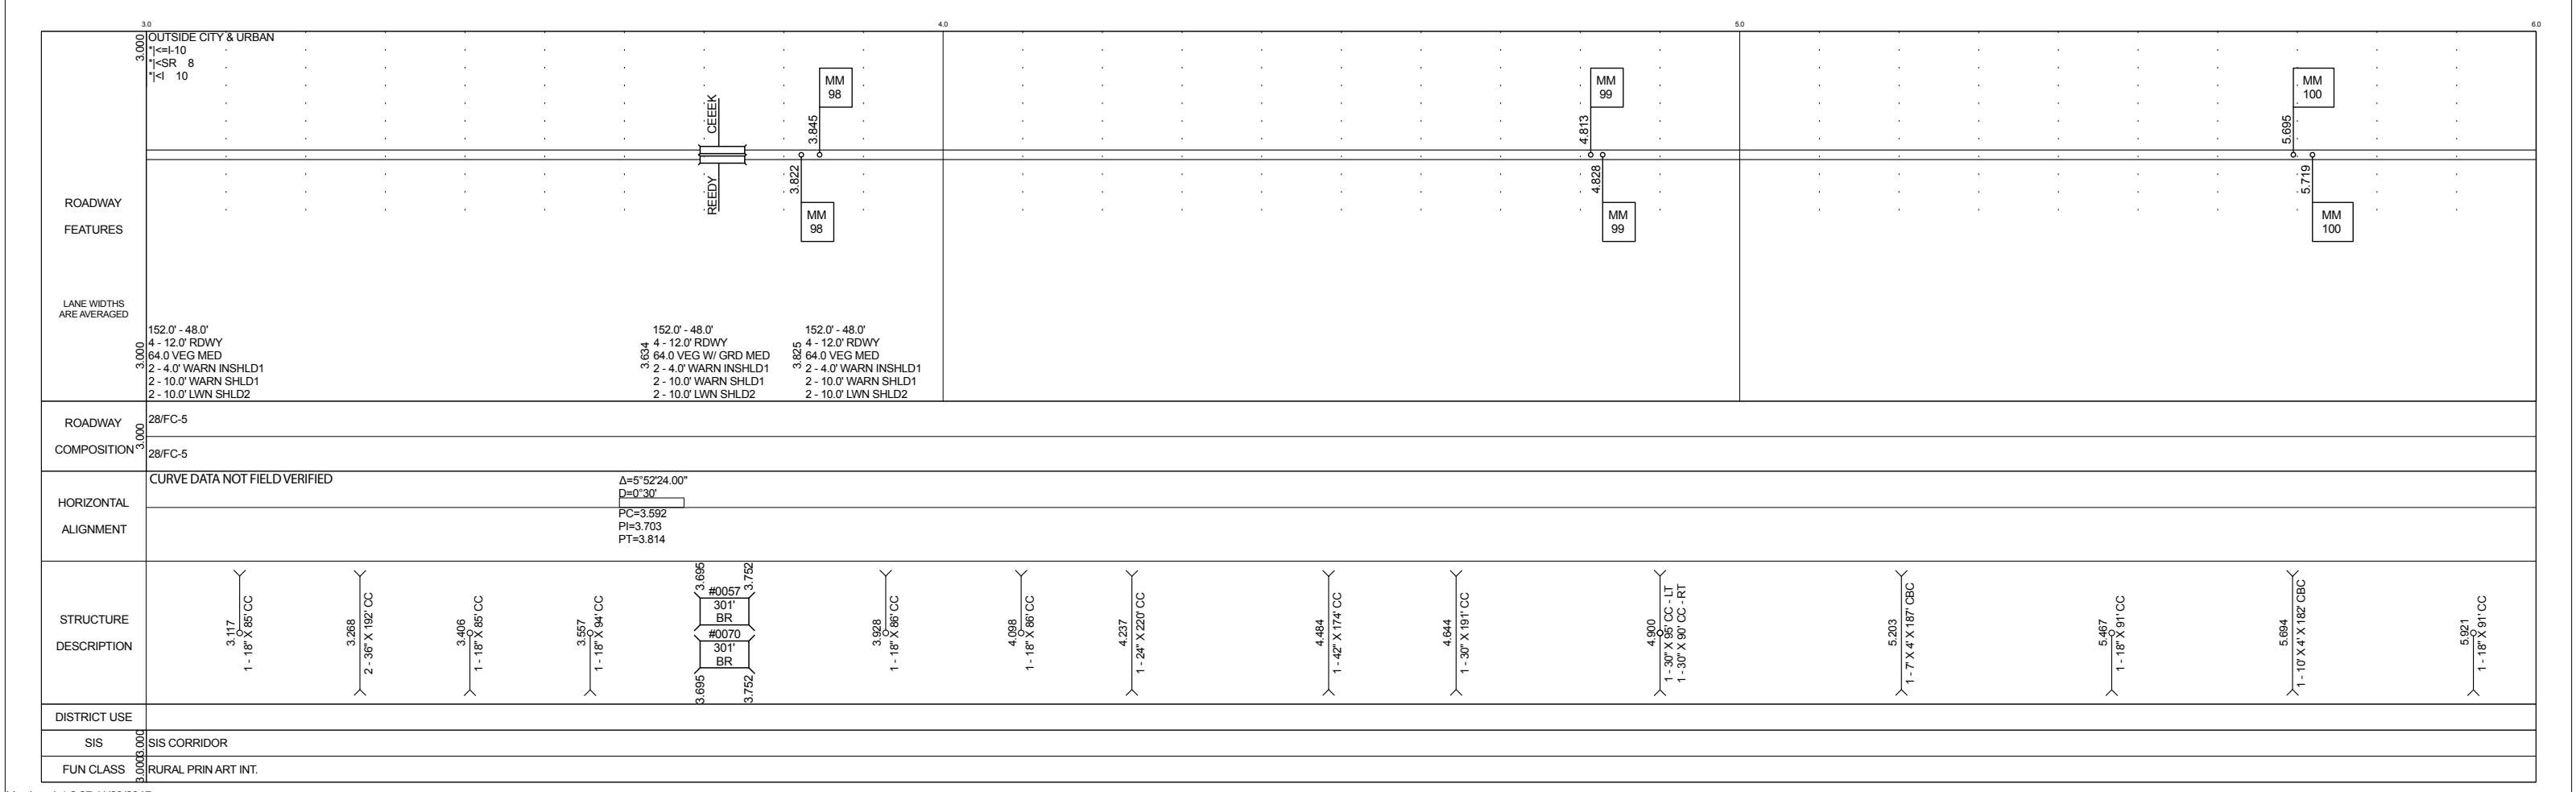


DATE	5 YR INV	SLD REV	BMP	EMP	INV	SLD REV
BY	10/11/2017	10/11/2017	014.311	016.540	11/07/2017 FDOT	11/28/2017 HSA DS
	SSMC	SSMC				

FLORIDA DEPARTMENT OF TRANSPORTATION
STRAIGHT LINE DIAGRAM OF ROAD INVENTORY


SECTION STATUS	INT. OF US ROUTE NO.	STATE ROAD NO.	COUNTY	DISTRICT	ROADWAY ID	SHEET NO.
02	1 10	SR 8	HOLMES	03	52002000	1 OF 4

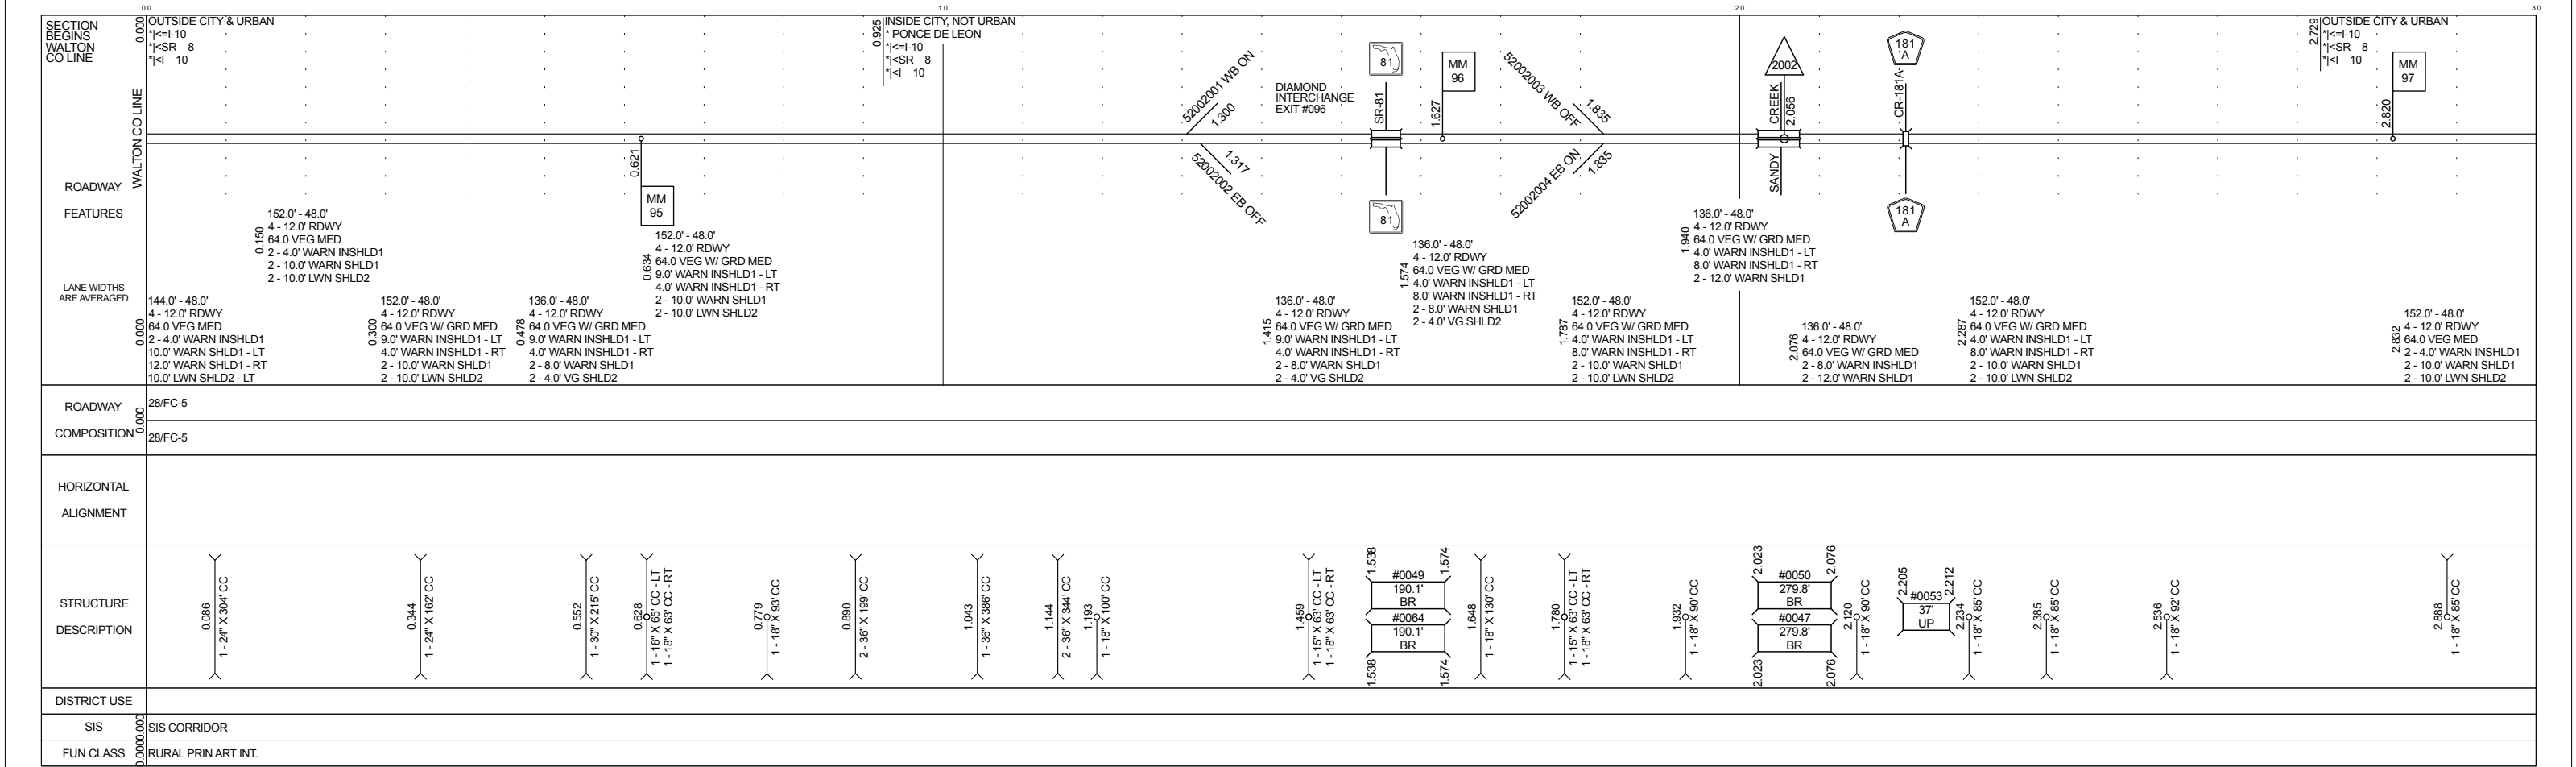

5 YR INV	SLD REV	BMP	EMP	INV	SLD REV
DATE 10/11/2017	10/11/2017	014.311	016.540	11/07/2017 FDOT	11/28/2017 HSA DS
BY SSMC	SSMC				


FLORIDA DEPARTMENT OF TRANSPORTATION
STRAIGHT LINE DIAGRAM OF ROAD INVENTORY

SECTION STATUS	INT. OF US ROUTE NO.	STATE ROAD NO.	COUNTY	DISTRICT	ROADWAY ID	SHEET NO.
02	1 10	SR 8	HOLMES	03	52002000	2 OF 4

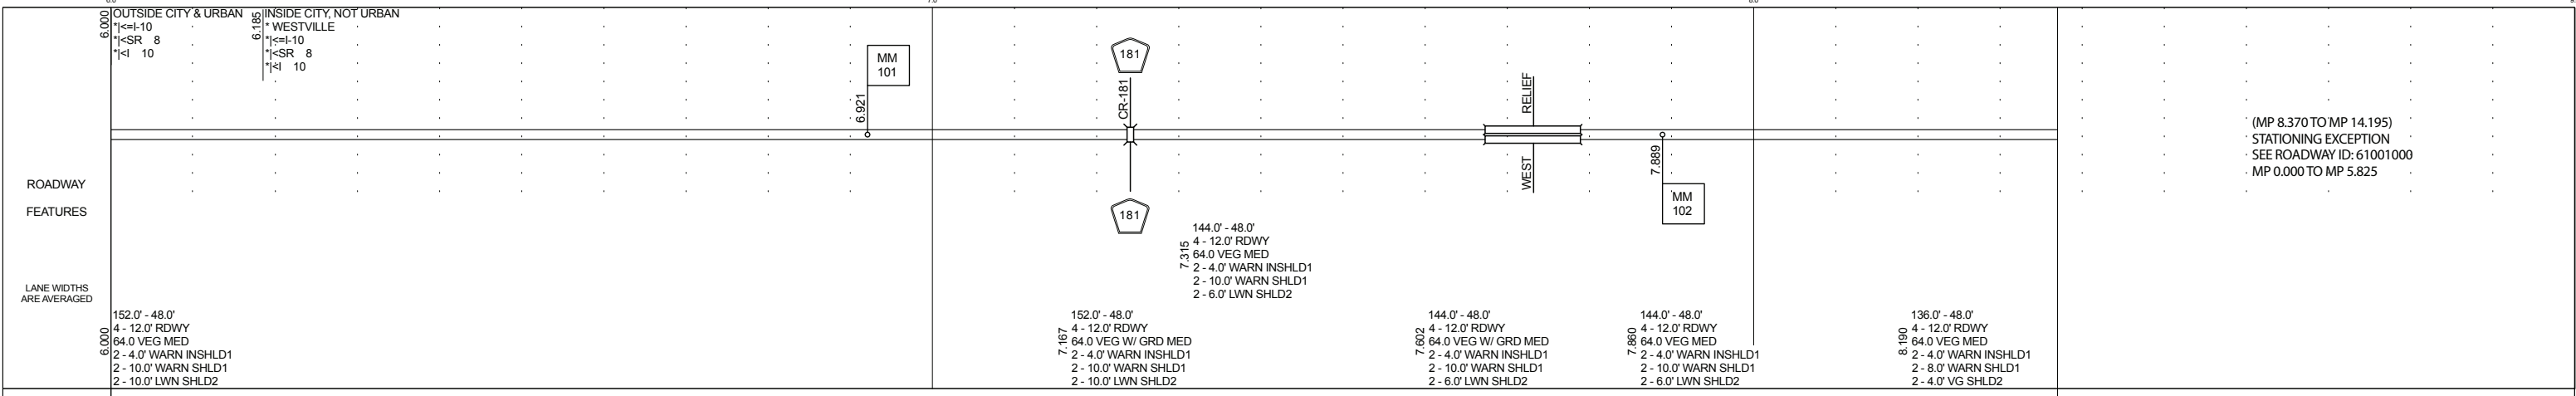


ROADWAY COMPOSITION	28/FC-5
---------------------	---------

HORIZONTAL ALIGNMENT	CURVE DATA NOT FIELD VERIFIED PC=6.690 PI=6.734 PT=6.875 Δ=22°31'15.00" D=1°30'
----------------------	--

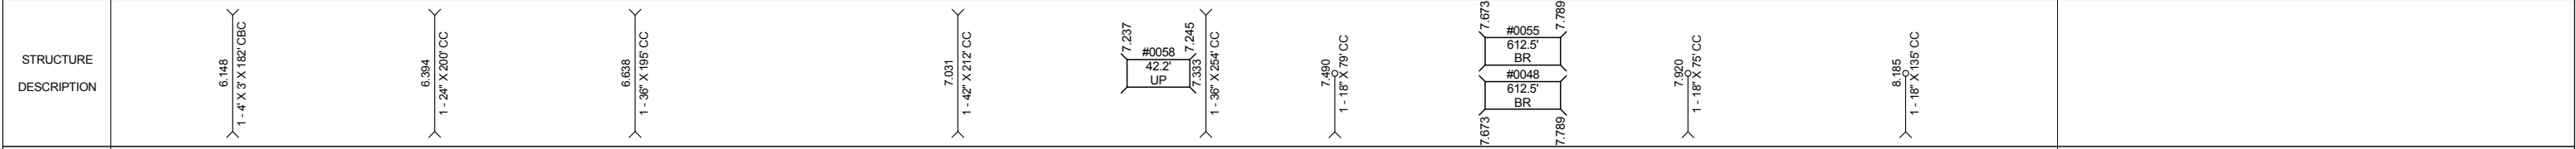

DISTRICT USE	SIS	SIS CORRIDOR	SIS CORRIDOR
FUN CLASS	RURAL PRIN ART INT.		

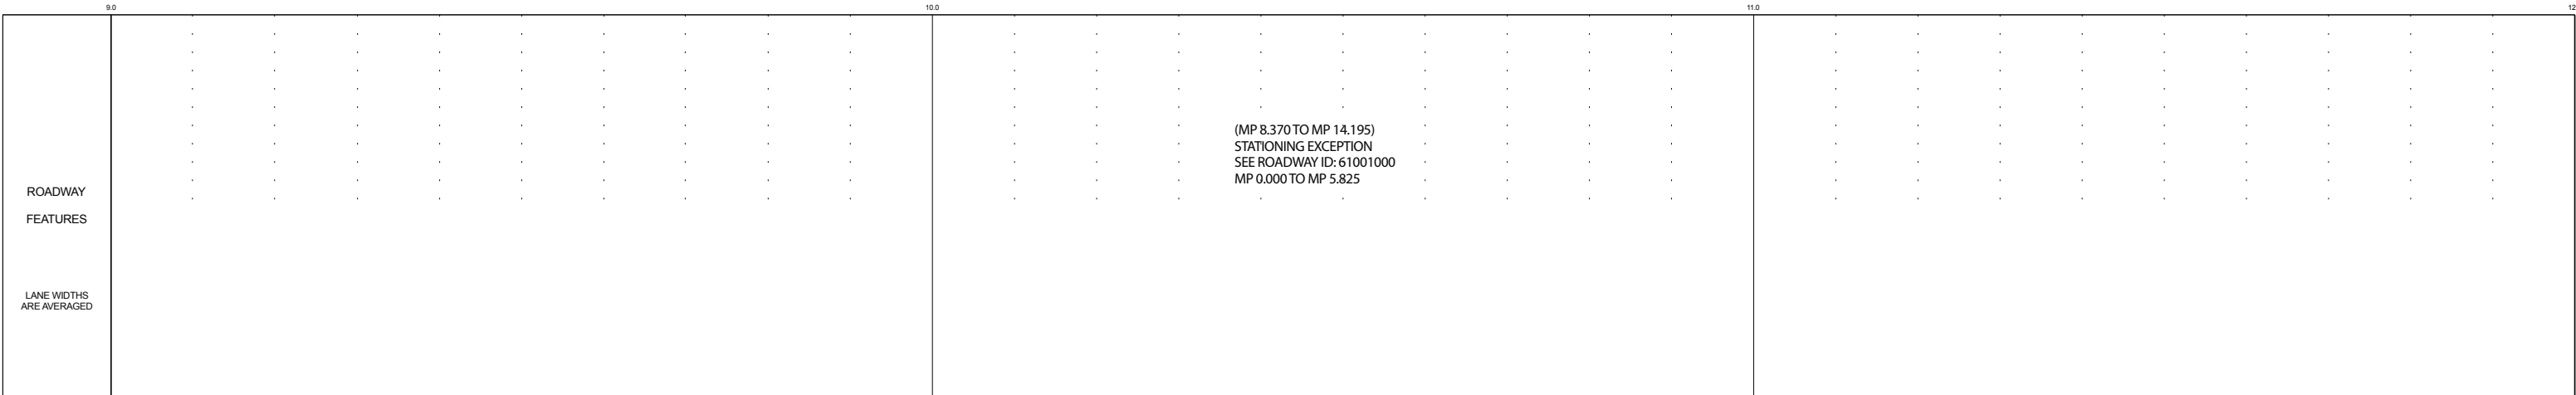

ROADWAY COMPOSITION	
---------------------	--

HORIZONTAL ALIGNMENT	
----------------------	--

STRUCTURE DESCRIPTION	
-----------------------	--

DISTRICT USE	SIS		
FUN CLASS			


5 YR INV	SLD REV	BMP	EMP	INV	SLD REV
10/11/2017	10/11/2017	014.311	016.540	11/07/2017 FDOT	11/28/2017 HSA DS
BY	SSMC				

FLORIDA DEPARTMENT OF TRANSPORTATION
STRAIGHT LINE DIAGRAM OF ROAD INVENTORY

SECTION STATUS	INT. of US ROUTE NO.	STATE ROAD NO.	COUNTY	DISTRICT	ROADWAY ID	SHEET NO.
02	1 10	SR 8	HOLMES	03	52002000	3 OF 4

ROADWAY FEATURES	(MP 8.370 TO MP 14.195) STATIONING EXCEPTION SEE ROADWAY ID: 61001000 MP 0.000 TO MP 5.825	14.195 OUTSIDE CITY & URBAN K=I-10 K=SR 8 K=1 10	14.794 MM 109	14.881 MM 109	15.000
LANE WIDTHS ARE AVERAGED					
ROADWAY COMPOSITION		14.195 28/FC-5			
HORIZONTAL ALIGNMENT	CURVE DATA NOT FIELD VERIFIED				
STRUCTURE DESCRIPTION					
DISTRICT USE					
SIS					
FUN CLASS					


ROADWAY FEATURES		14.195 380.0' - 48.0' 4 - 12.0' RDWY 300.0 VEG MED 2 - 4.0' WARN INSHLD1 2 - 10.0' WARN SHLD1 2 - 6.0' LWN SHLD2			
LANE WIDTHS ARE AVERAGED					
ROADWAY COMPOSITION		14.195 28/FC-5			
HORIZONTAL ALIGNMENT	CURVE DATA NOT FIELD VERIFIED				
STRUCTURE DESCRIPTION					
DISTRICT USE					
SIS					
FUN CLASS					

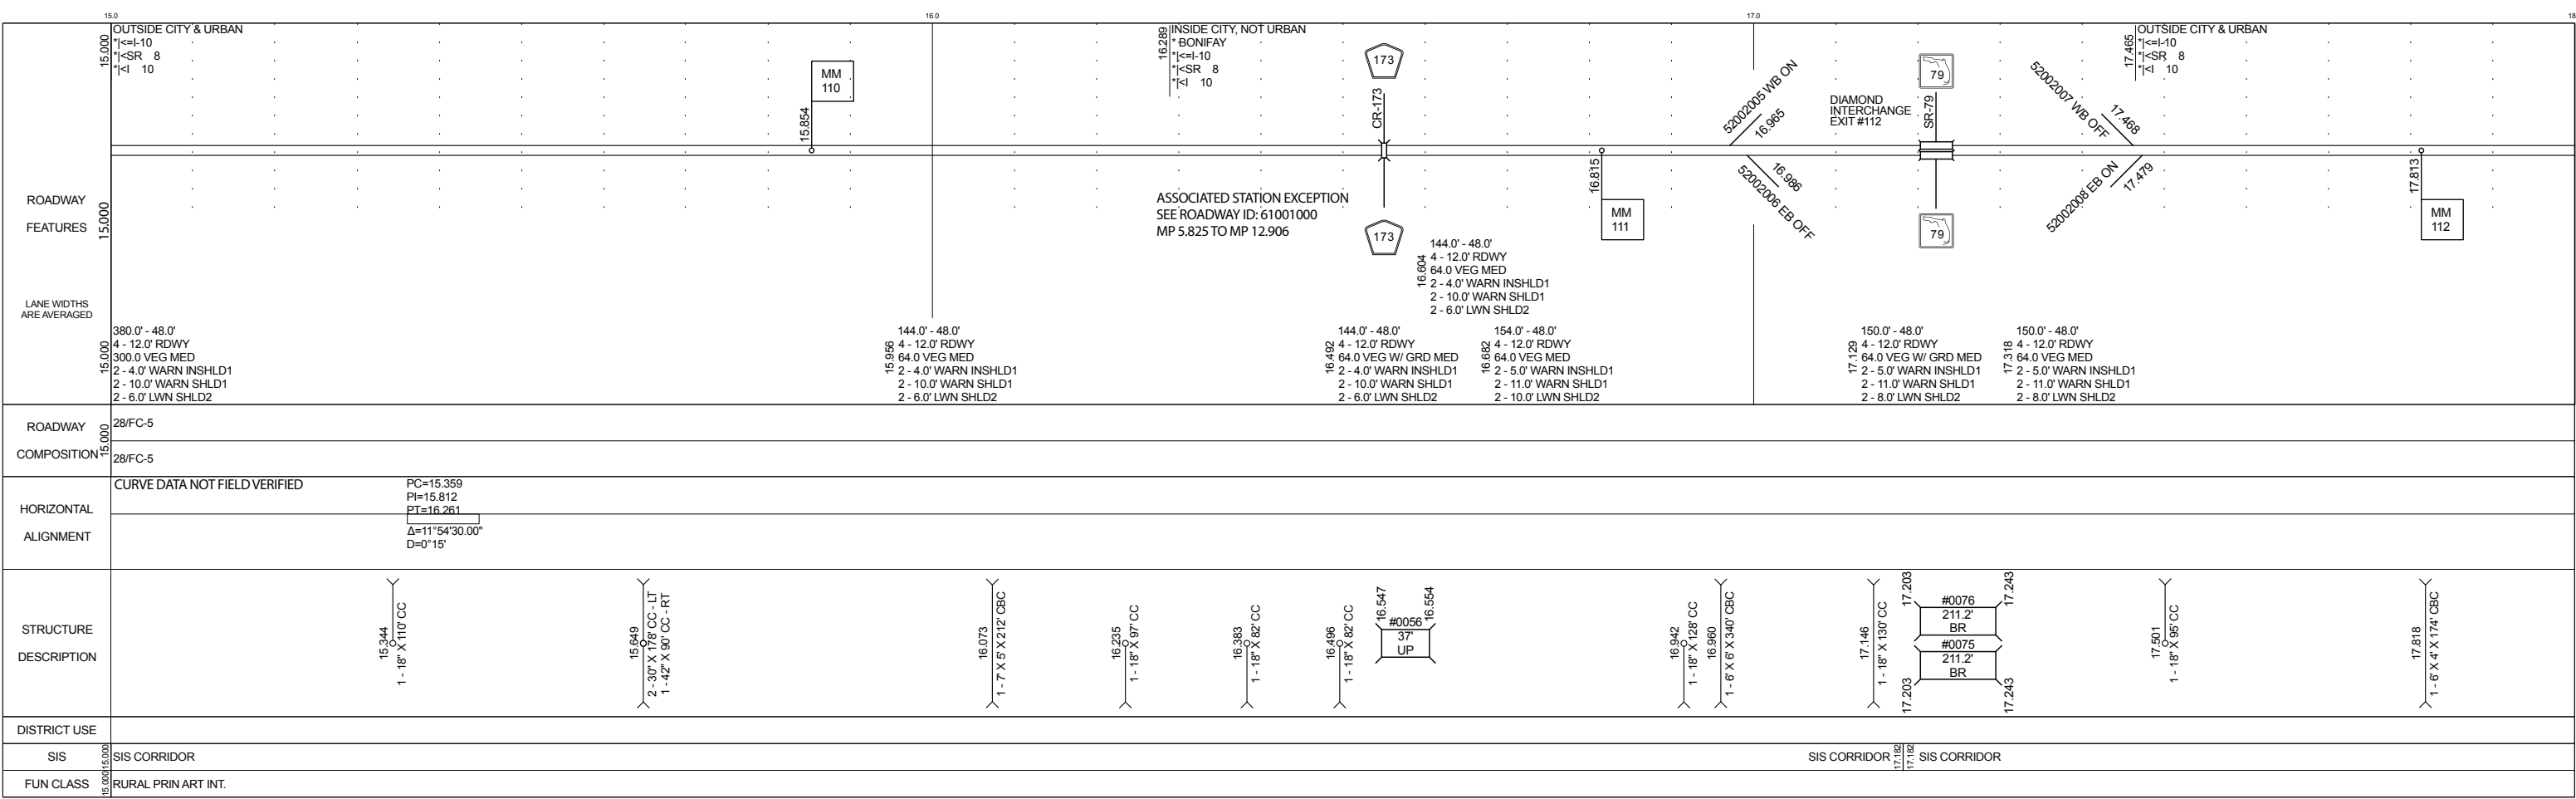

DATE	5 YR INV	SLD REV	BMP	EMP	INV	SLD REV
BY	10/11/2017	10/11/2017	014.311	016.540	11/07/2017 FDOT	11/28/2017 HSA DS
	SSMC	SSMC				


FLORIDA DEPARTMENT OF TRANSPORTATION
STRAIGHT LINE DIAGRAM OF ROAD INVENTORY

SECTION STATUS	INT. of US ROUTE NO.	STATE ROAD NO.	COUNTY	DISTRICT	ROADWAY ID	SHEET NO.
02	1 10	SR 8	HOLMES	03	52002000	4 OF 4

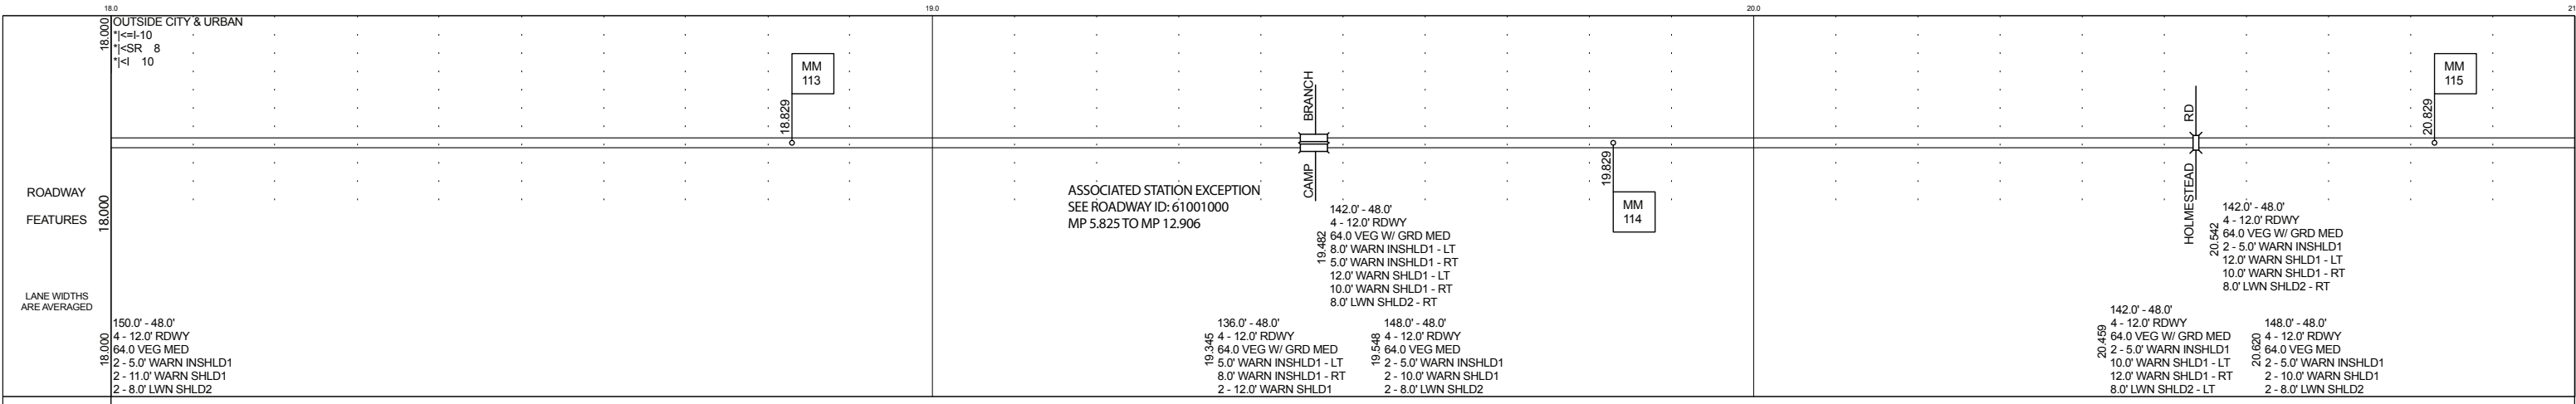

ROADWAY COMPOSITION	28/FC-5
---------------------	---------

HORIZONTAL ALIGNMENT	CURVE DATA NOT FIELD VERIFIED	PC=18.741 PI=18.874 PT=19.006 Δ=14°00'00.00" D=1°00'	Δ=9°27'00.00" D=0°45'	PC=19.833 PI=19.952 PT=20.071
----------------------	-------------------------------	--	--------------------------	-------------------------------------

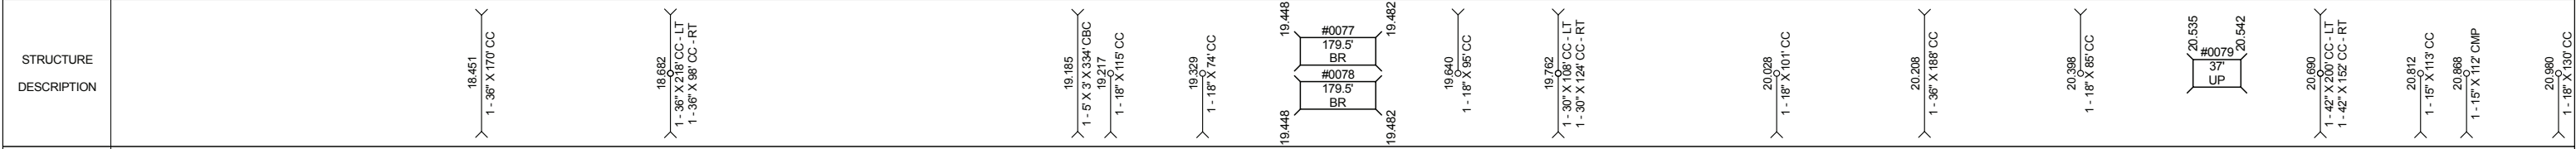


DISTRICT USE	SIS	SIS CORRIDOR
FUN CLASS		RURAL PRIN ART INT.



ROADWAY COMPOSITION	28/FC-5
---------------------	---------

HORIZONTAL ALIGNMENT	
----------------------	--

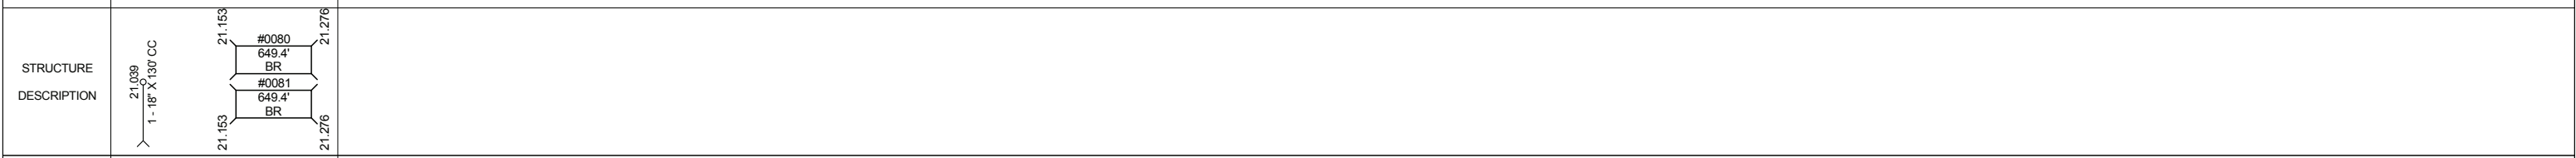

DISTRICT USE	SIS	SIS CORRIDOR
FUN CLASS		RURAL PRIN ART INT.