
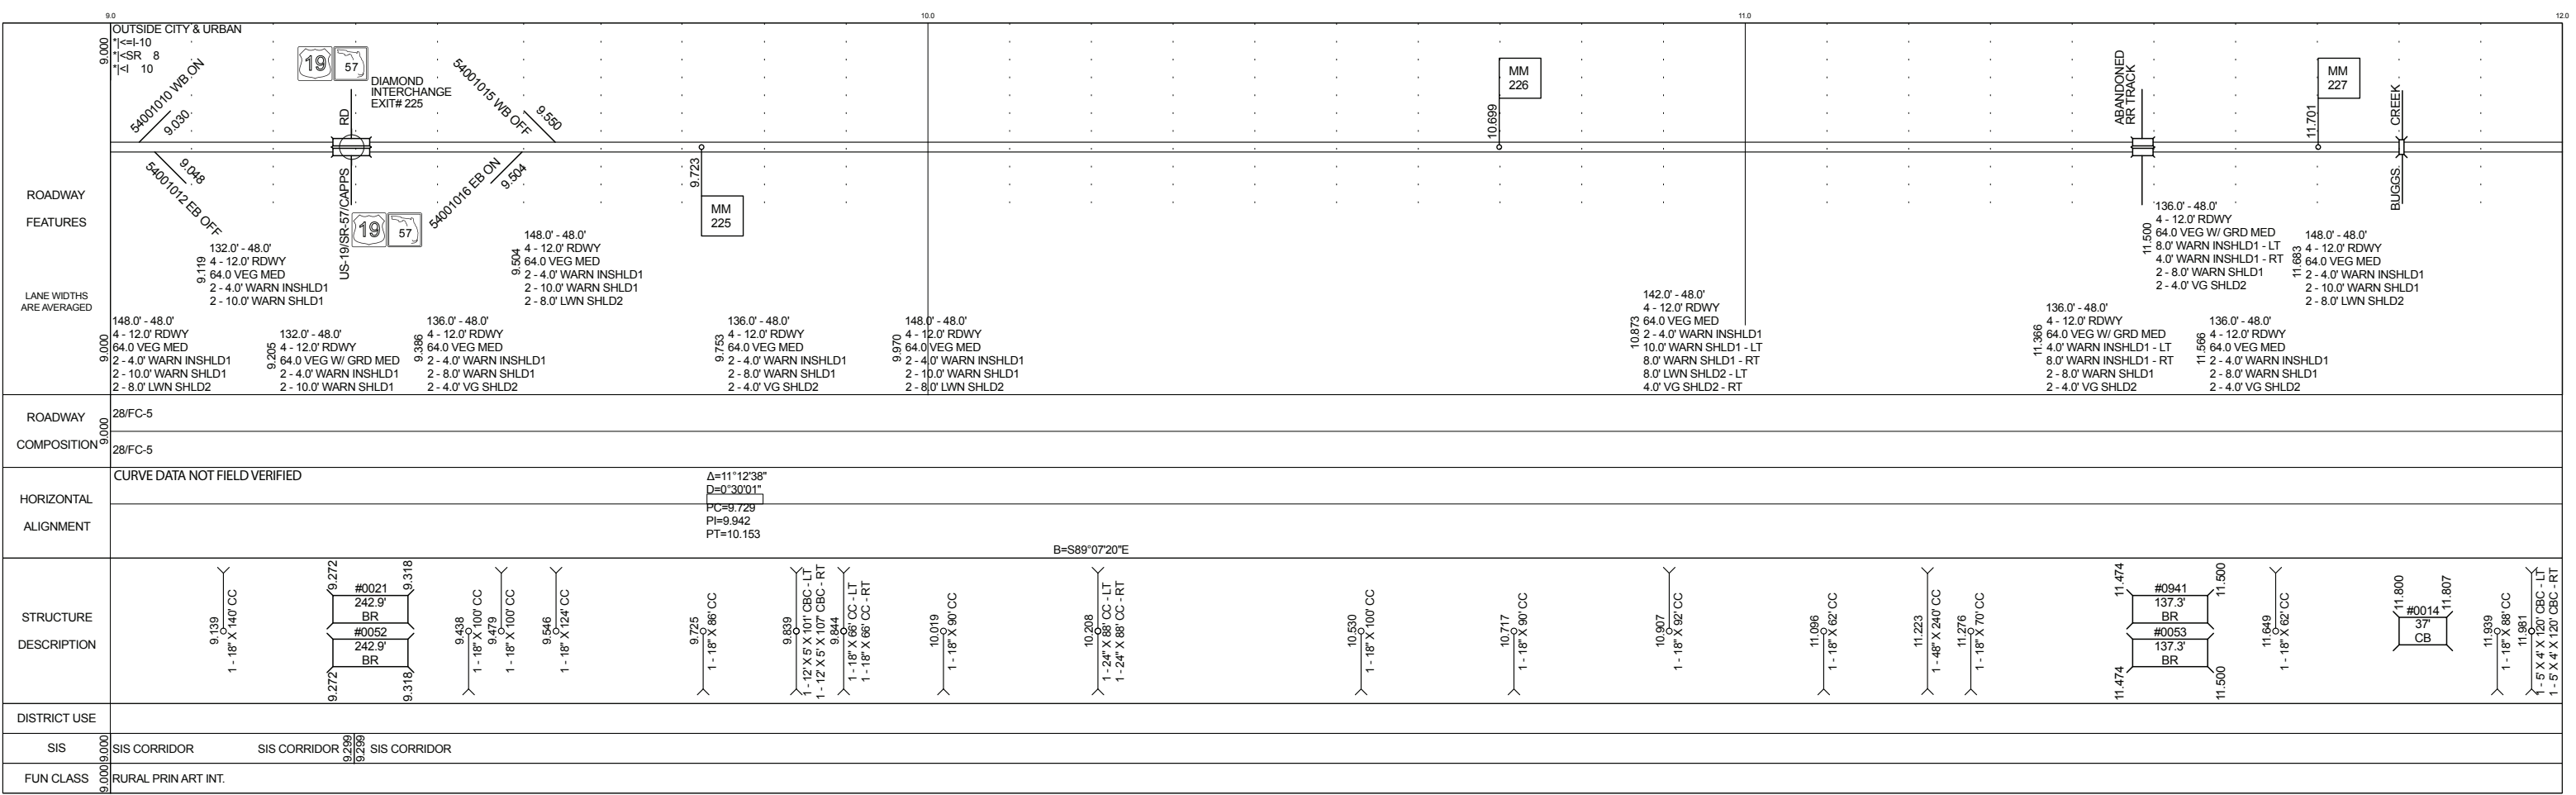


5 YR INV	SLD REV	BMP	EMP	INV	SLD REV
DATE 03/29/2017	05/02/2017				
BY HSA DB/LW	HSA DS				

FLORIDA DEPARTMENT OF TRANSPORTATION
STRAIGHT LINE DIAGRAM OF ROAD INVENTORY



SECTION STATUS	INT. of US ROUTE NO.	STATE ROAD NO.	COUNTY	DISTRICT	ROADWAY ID	SHEET NO.
02	1 10	SR 8	JEFFERSON	03	54001000	2 OF 4

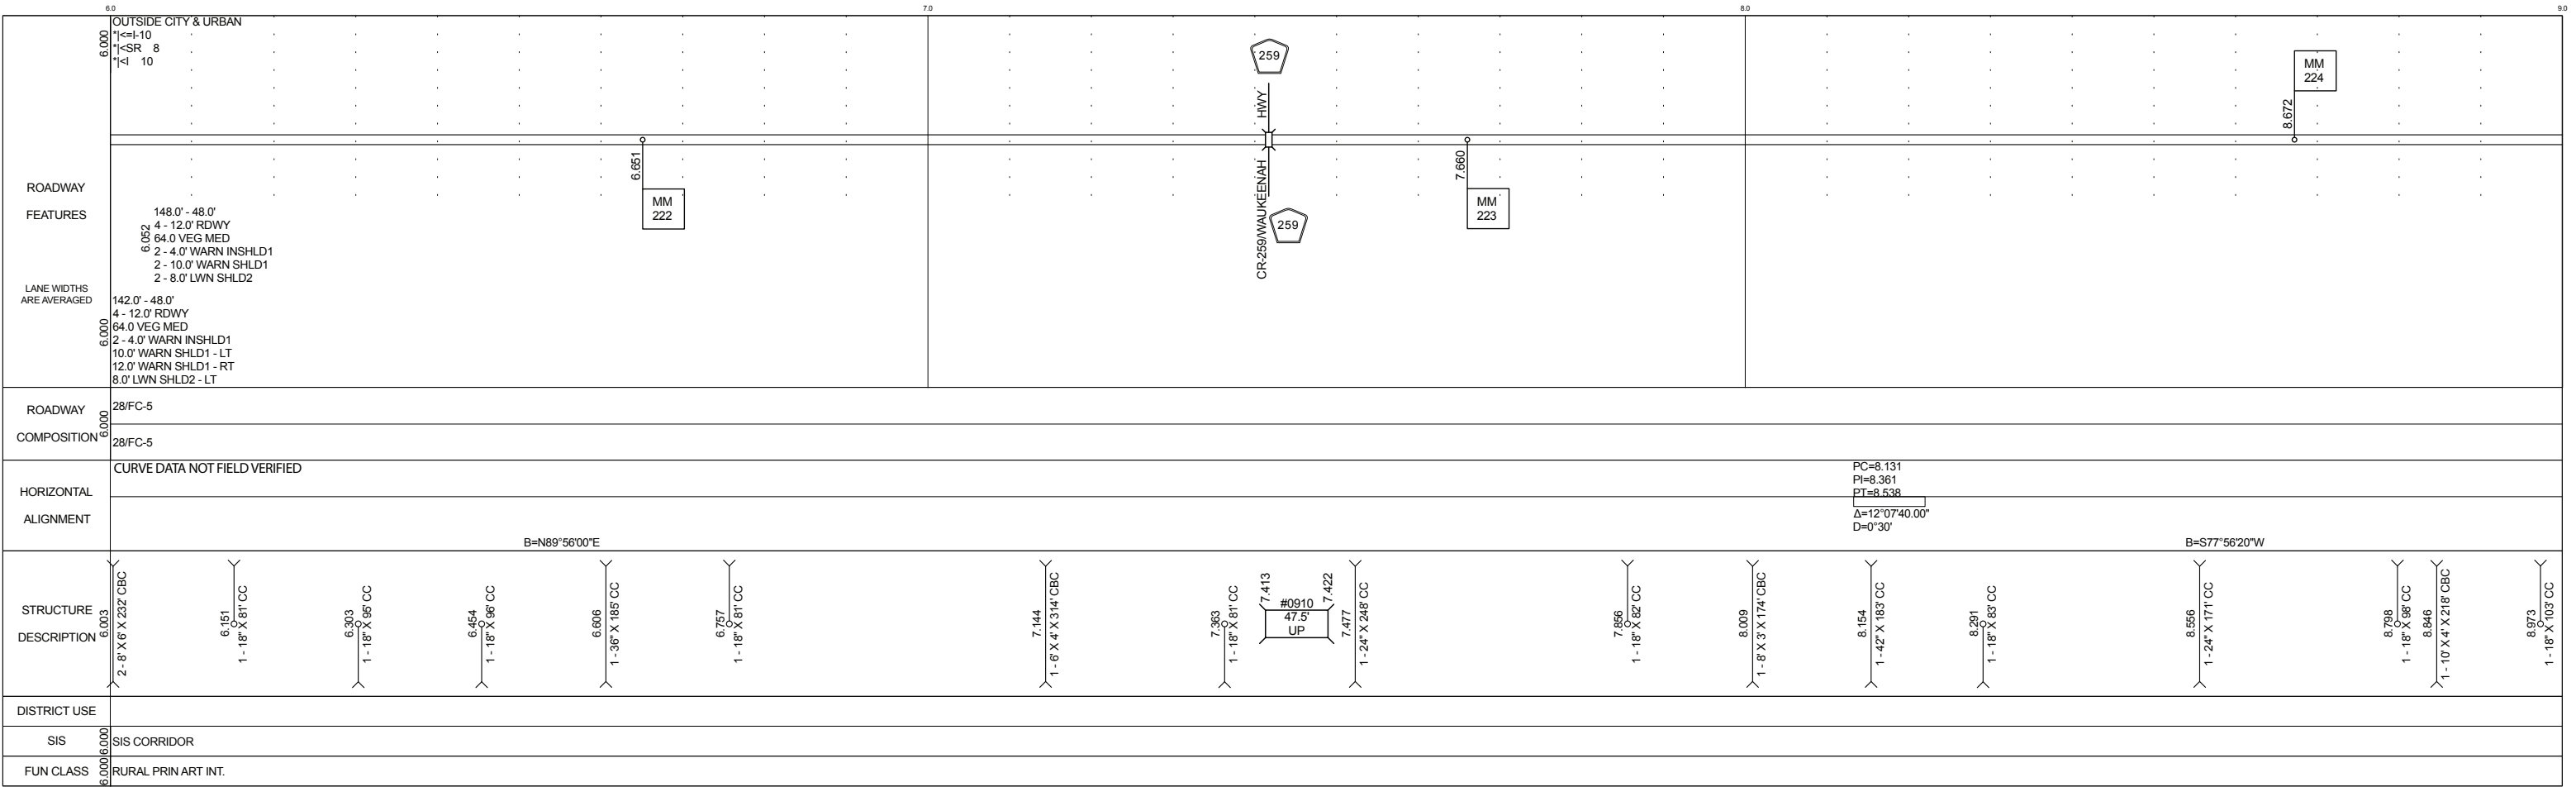

DATE	5 YR INV	SLD REV	BMP	EMP	INV	SLD REV
BY	03/29/2017	05/02/2017				
	HSA DB/LW	HSA DS				

FLORIDA DEPARTMENT OF TRANSPORTATION
STRAIGHT LINE DIAGRAM OF ROAD INVENTORY

SECTION STATUS	INT. of US ROUTE NO.	STATE ROAD NO.	COUNTY	DISTRICT	ROADWAY ID	SHEET NO.
02	1 10	SR 8	JEFFERSON	03	54001000	3 OF 4

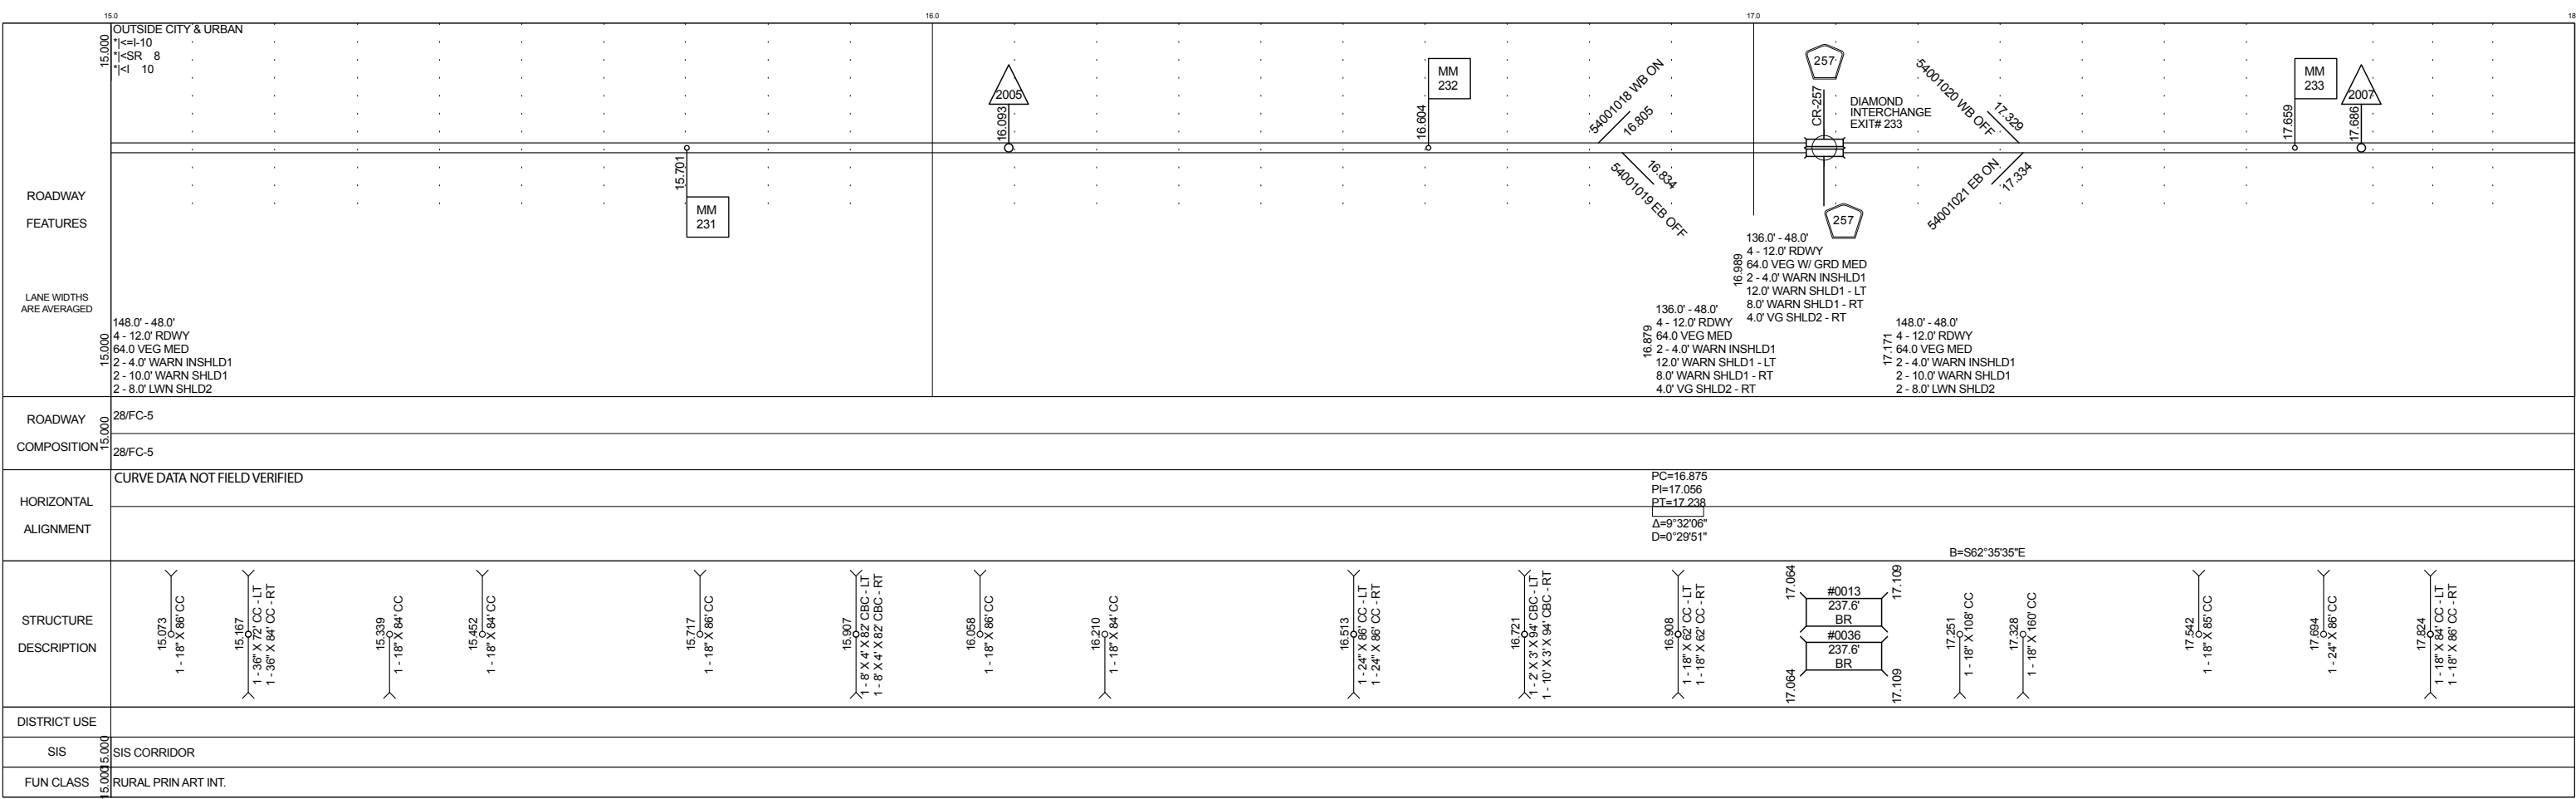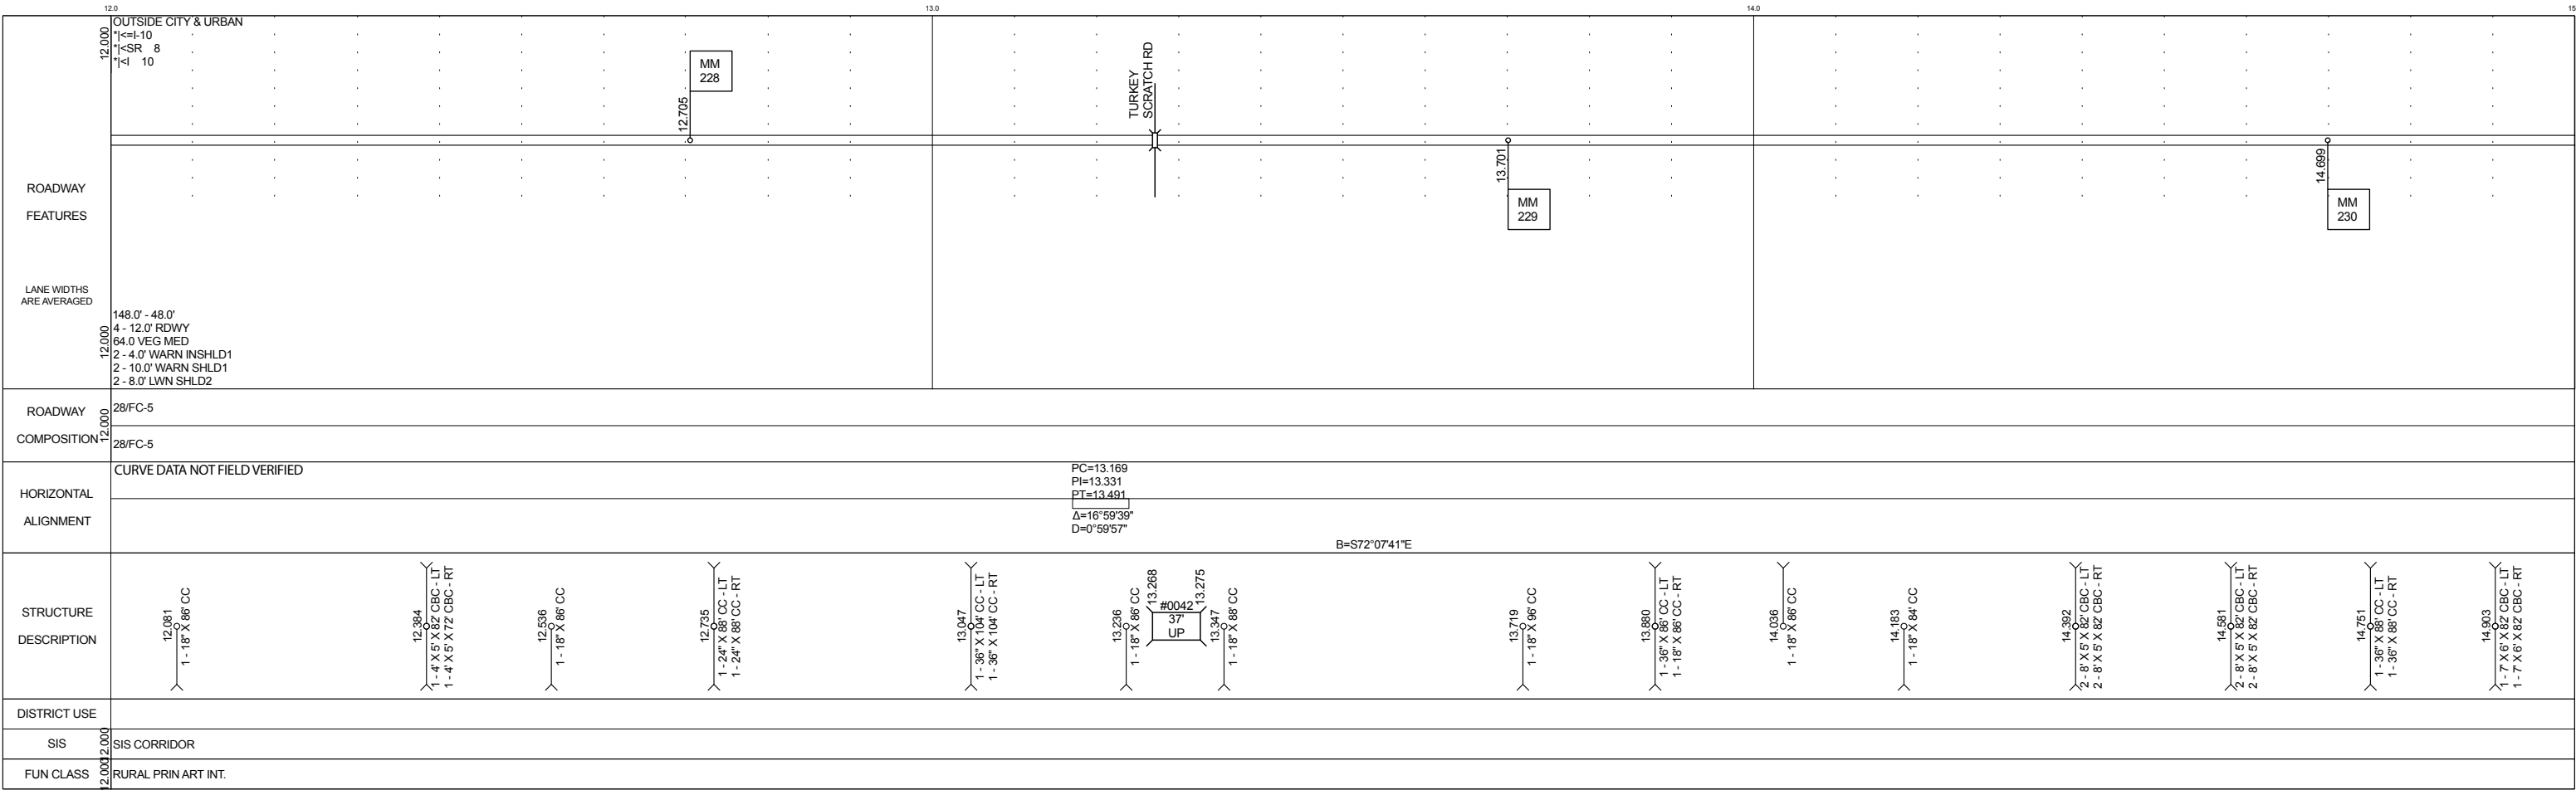

5 YR INV	SLD REV	BMP	EMP	INV	SLD REV
03/29/2017	05/02/2017				
HSA DB/LW	HSA DS				

FLORIDA DEPARTMENT OF TRANSPORTATION
STRAIGHT LINE DIAGRAM OF ROAD INVENTORY



SECTION STATUS	INT. or US ROUTE NO.	STATE ROAD NO.	COUNTY	DISTRICT	ROADWAY ID	SHEET NO.
02	1 10	SR 8	JEFFERSON	03	54001000	4 OF 4

