





5 YR INV	SLD REV	BMP	EMP	INV	SLD REV
DATE 06/27/2018	07/16/2018				
BY Ceteris	Ceteris				


FLORIDA DEPARTMENT OF TRANSPORTATION  
**STRAIGHT LINE DIAGRAM OF ROAD INVENTORY**

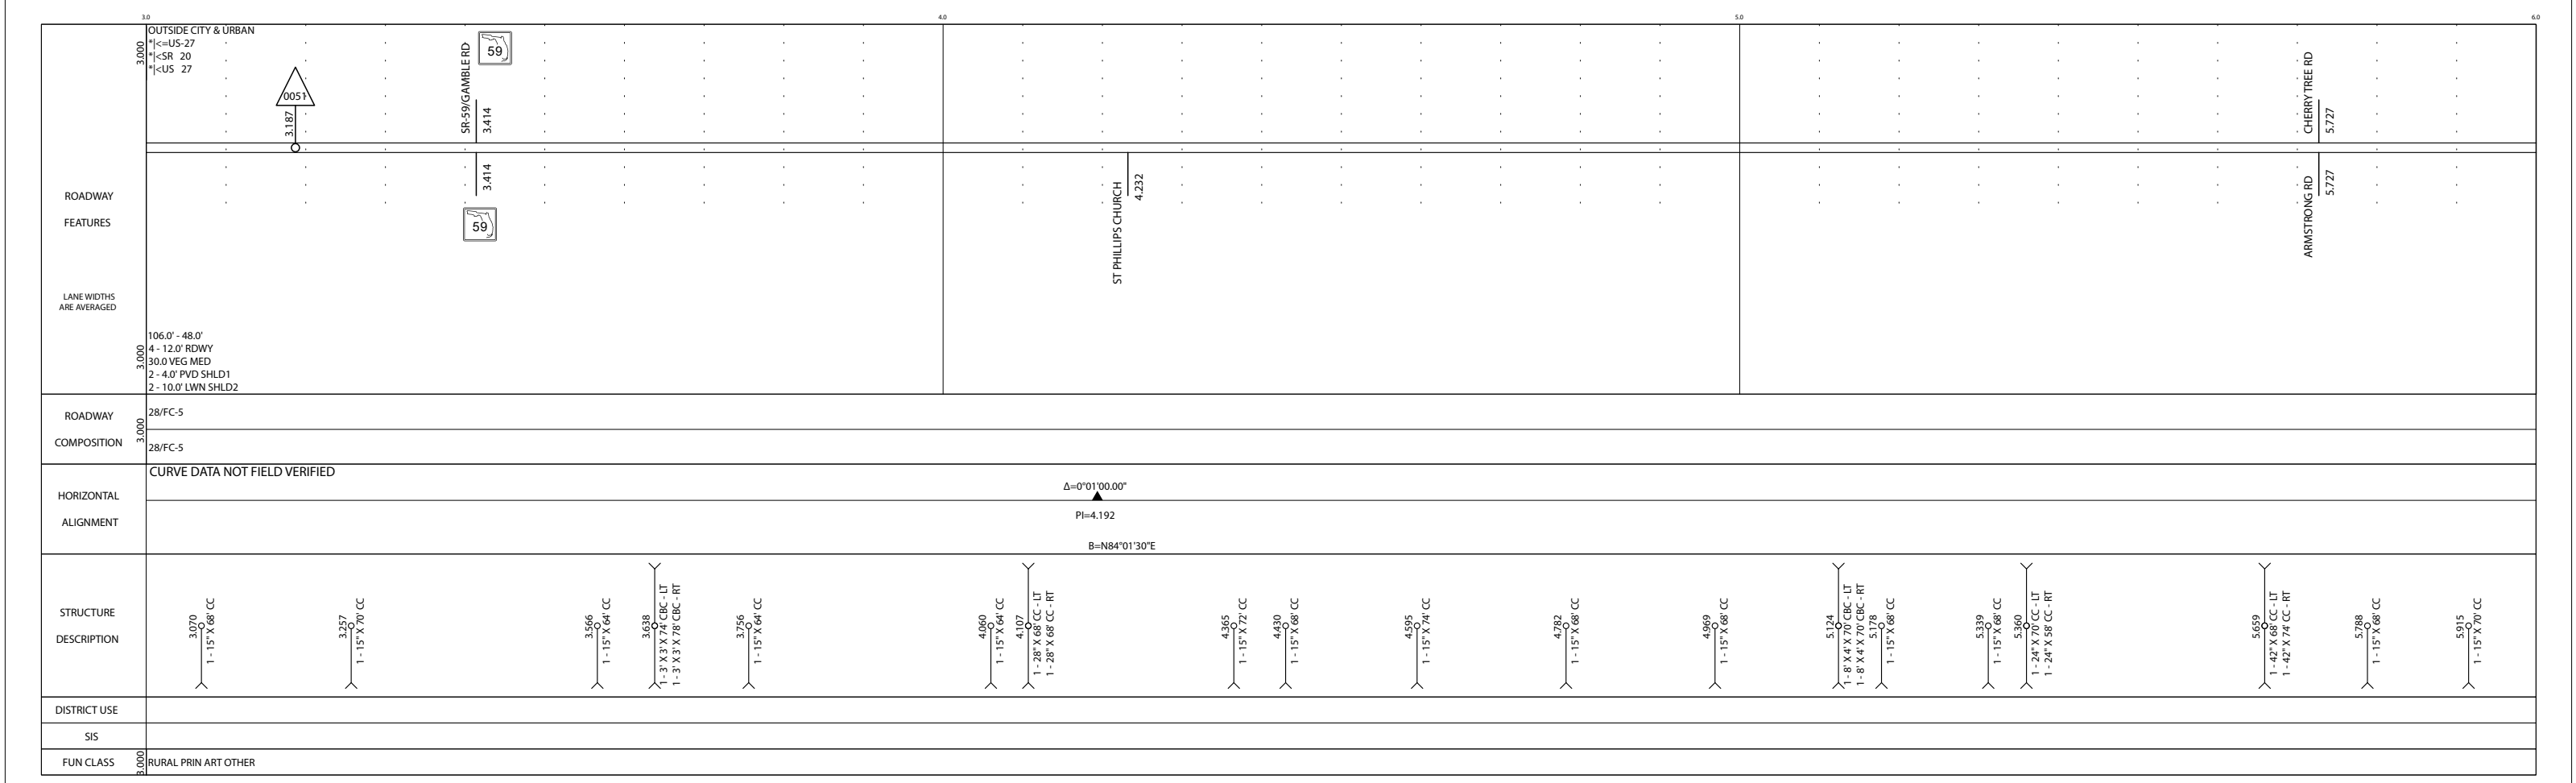

SECTION STATUS	INT. or US ROUTE NO.	STATE ROAD NO.	COUNTY	DISTRICT	ROADWAY ID	SHEET NO.
02	US 27/US 19	SR 20	JEFFERSON	03	54020000	1 OF 3

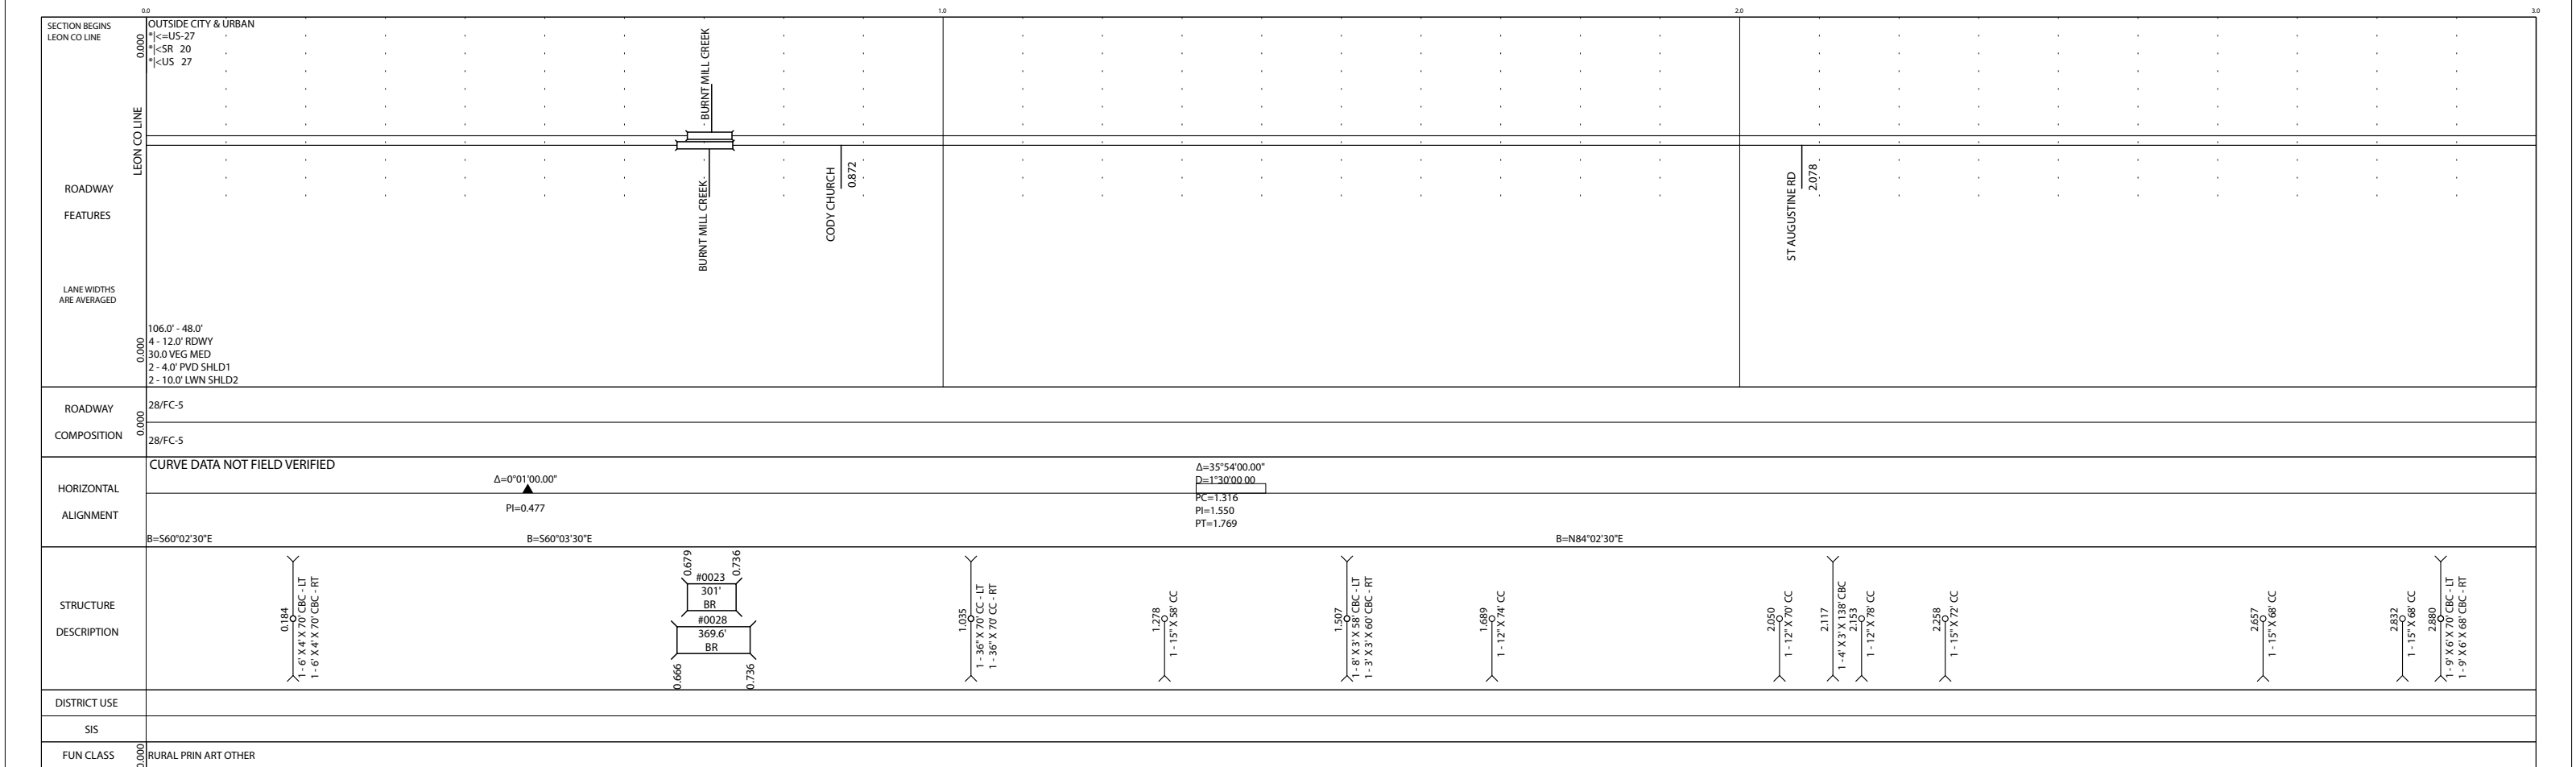


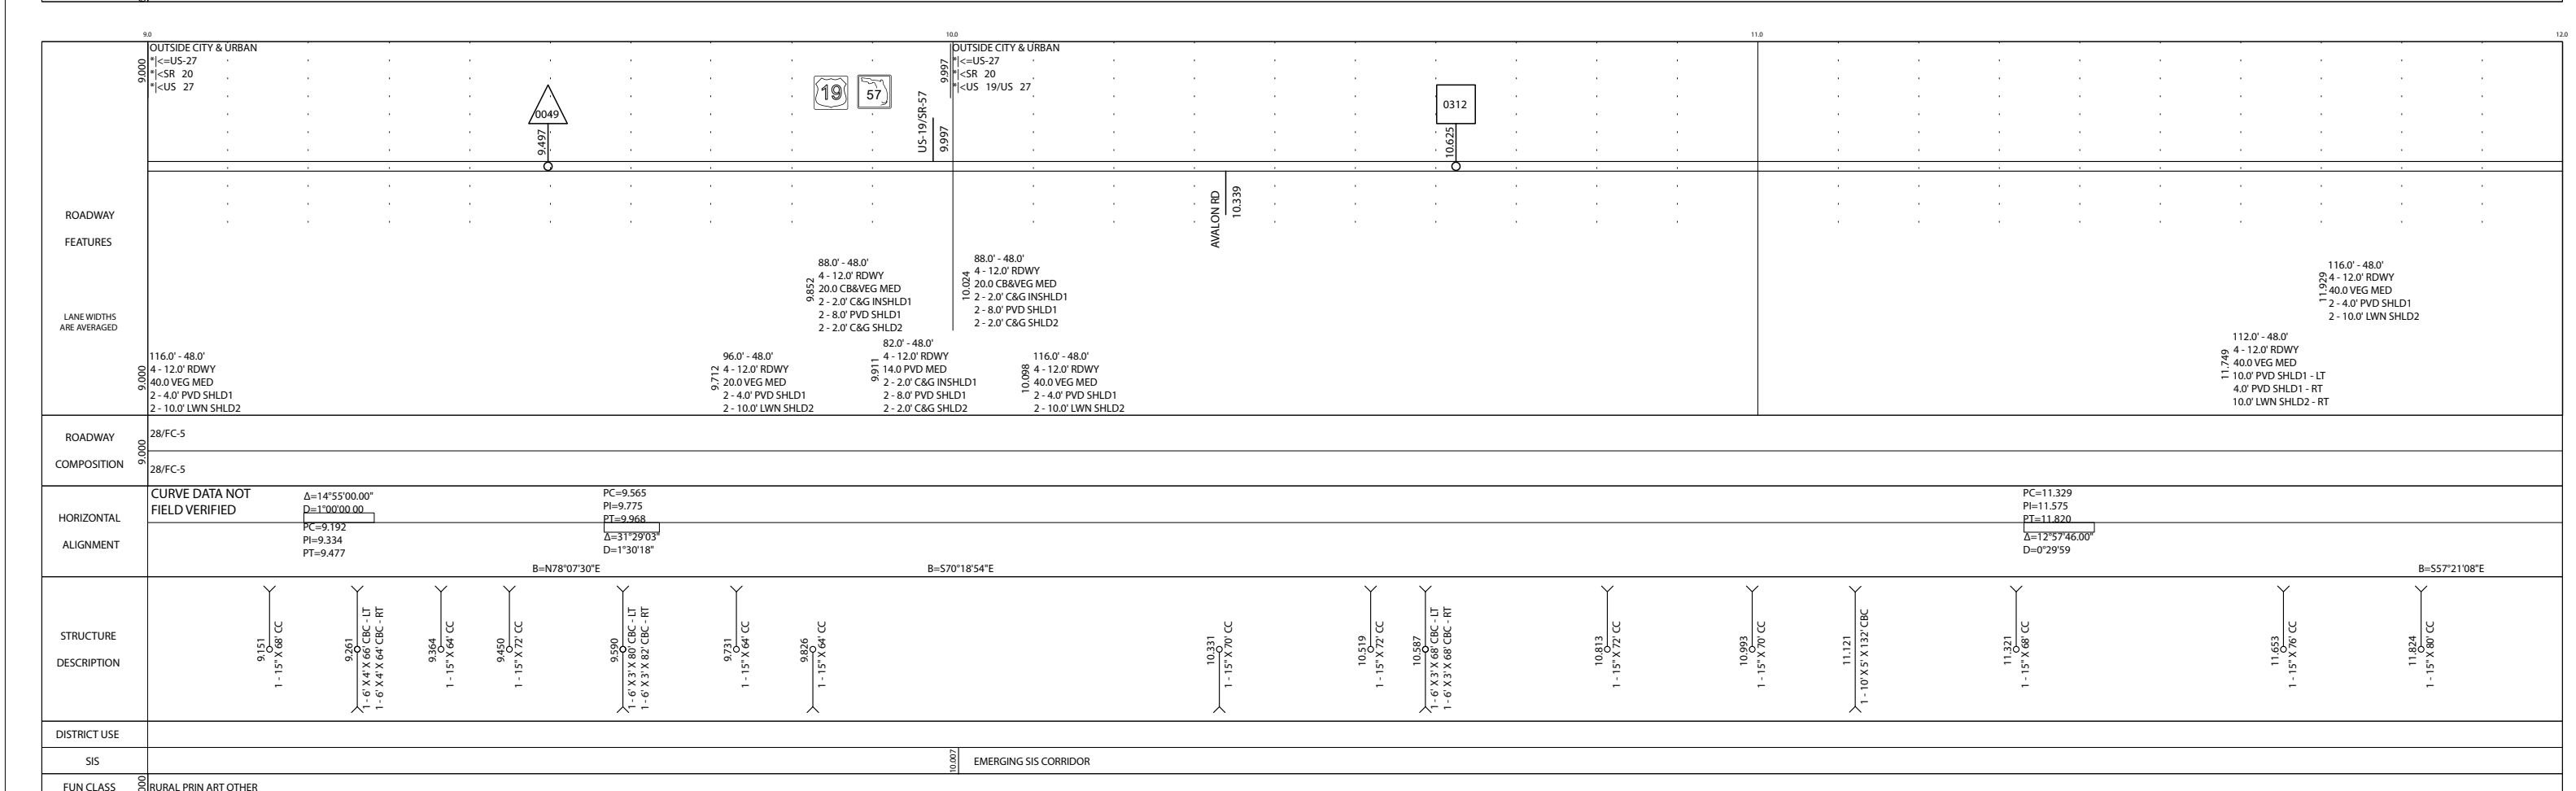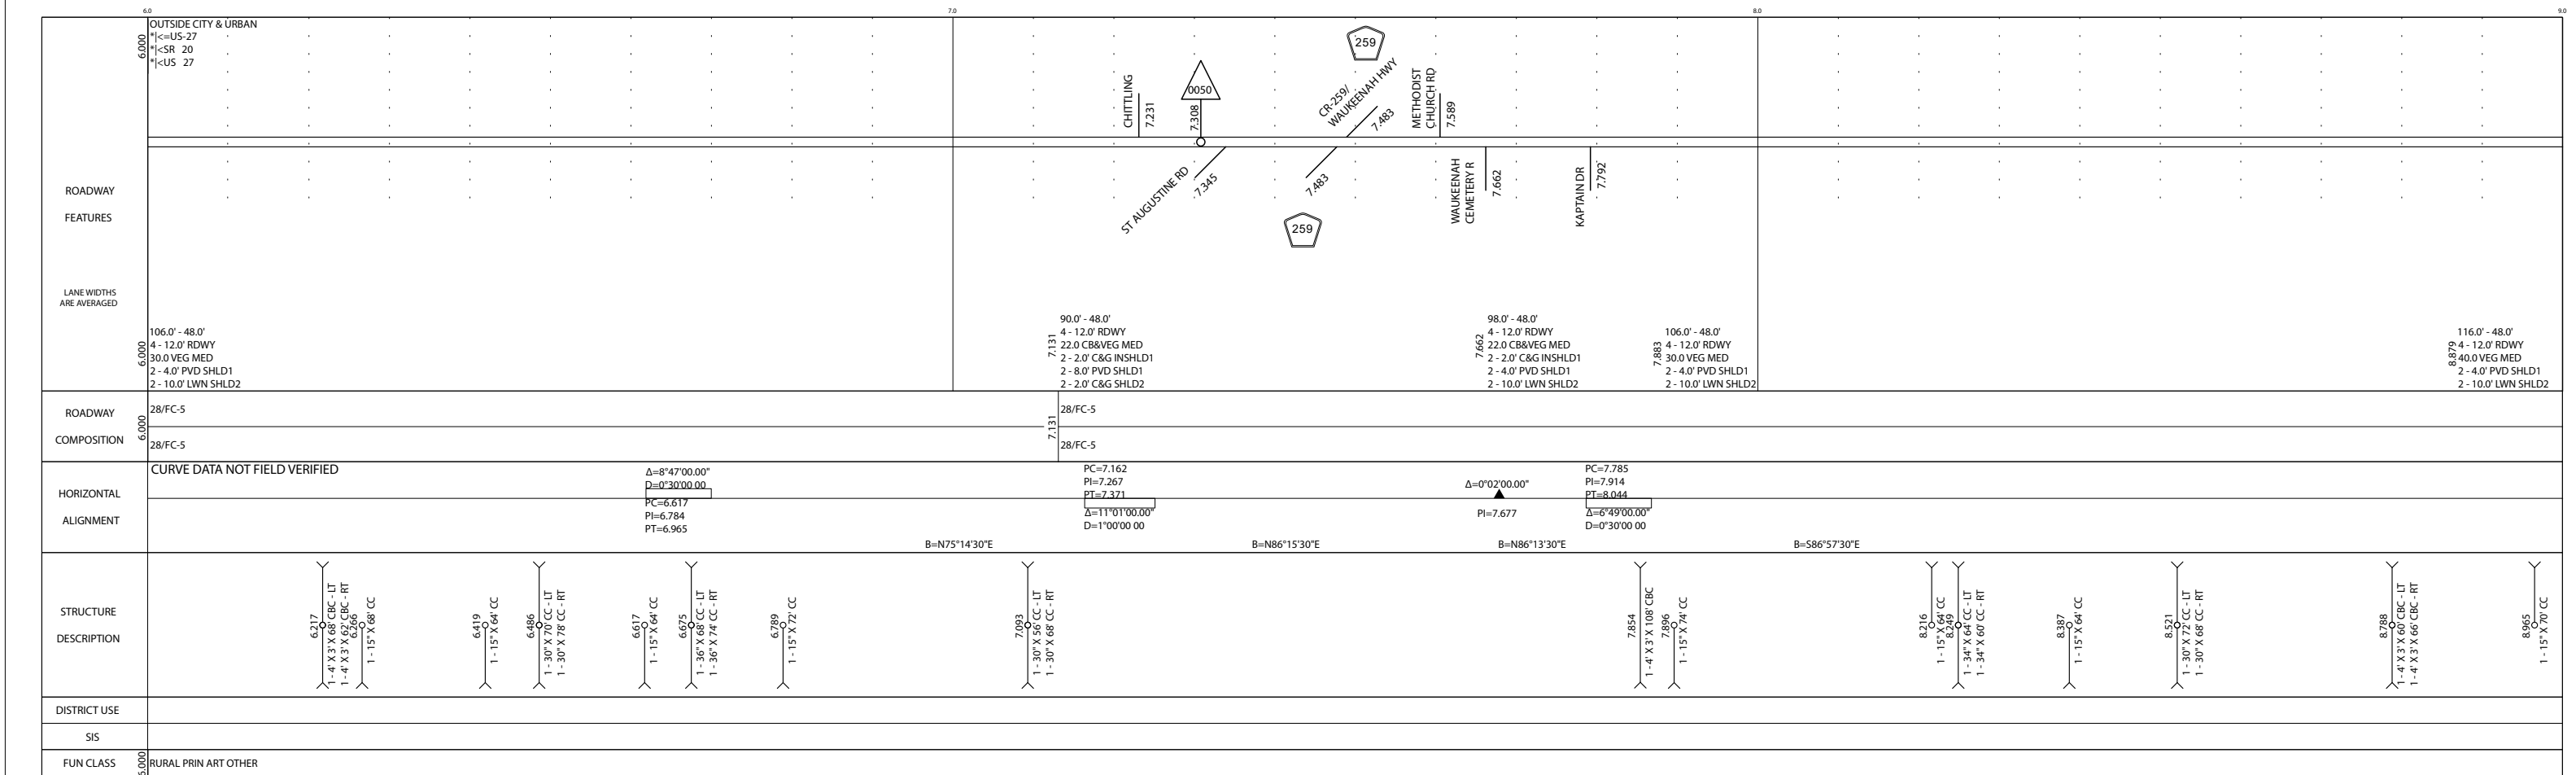

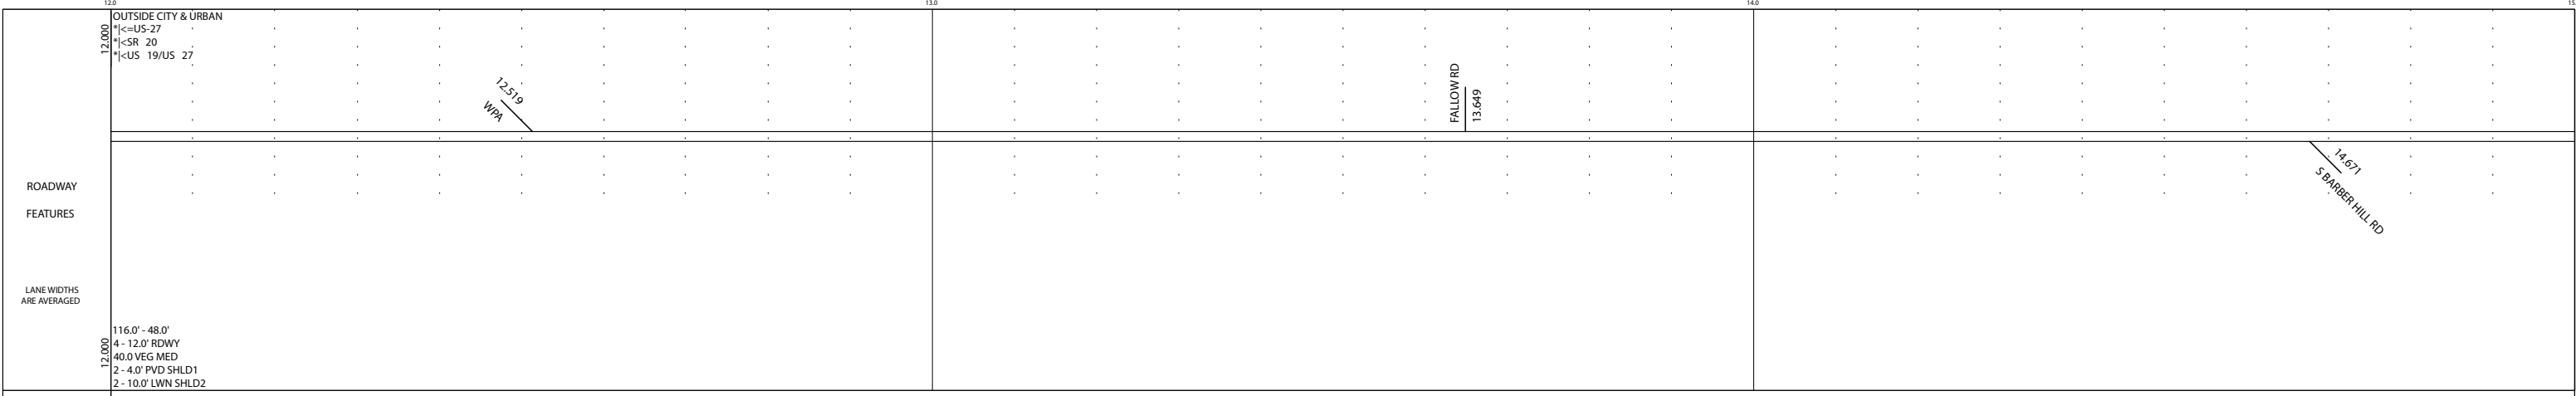


ROADWAY COMPOSITION	28/FC-5
28/FC-5	

HORIZONTAL ALIGNMENT	CURVE DATA NOT FIELD VERIFIED		$\Delta=25^{\circ}37'32.00''$ $D=0^{\circ}59'56''$ $PC=13.038$ $PI=13.285$ $PT=13.524$	$PC=14.650$ $PI=14.996$ $PT=15.336$ $\Delta=18^{\circ}07'29''$ $D=0^{\circ}30'01''$
----------------------	-------------------------------	--	--	---

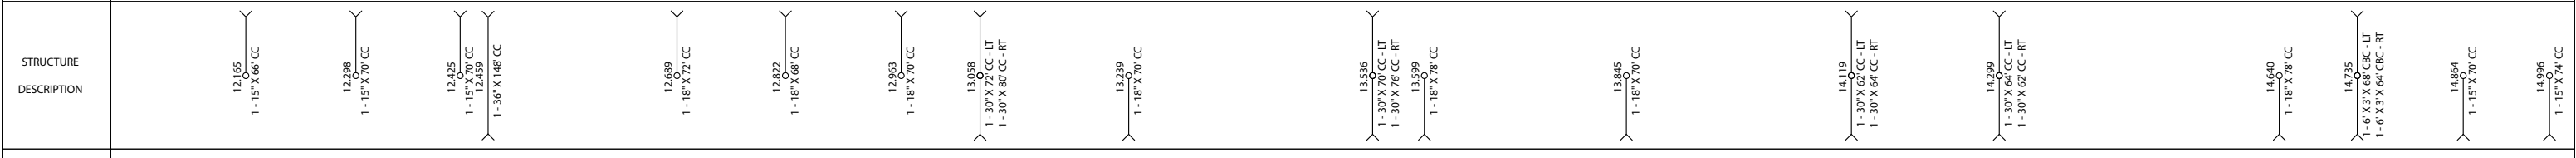

DISTRICT USE	SIS
EMERGING SIS CORRIDOR	
FUN CLASS	RURAL PRIN ART OTHER

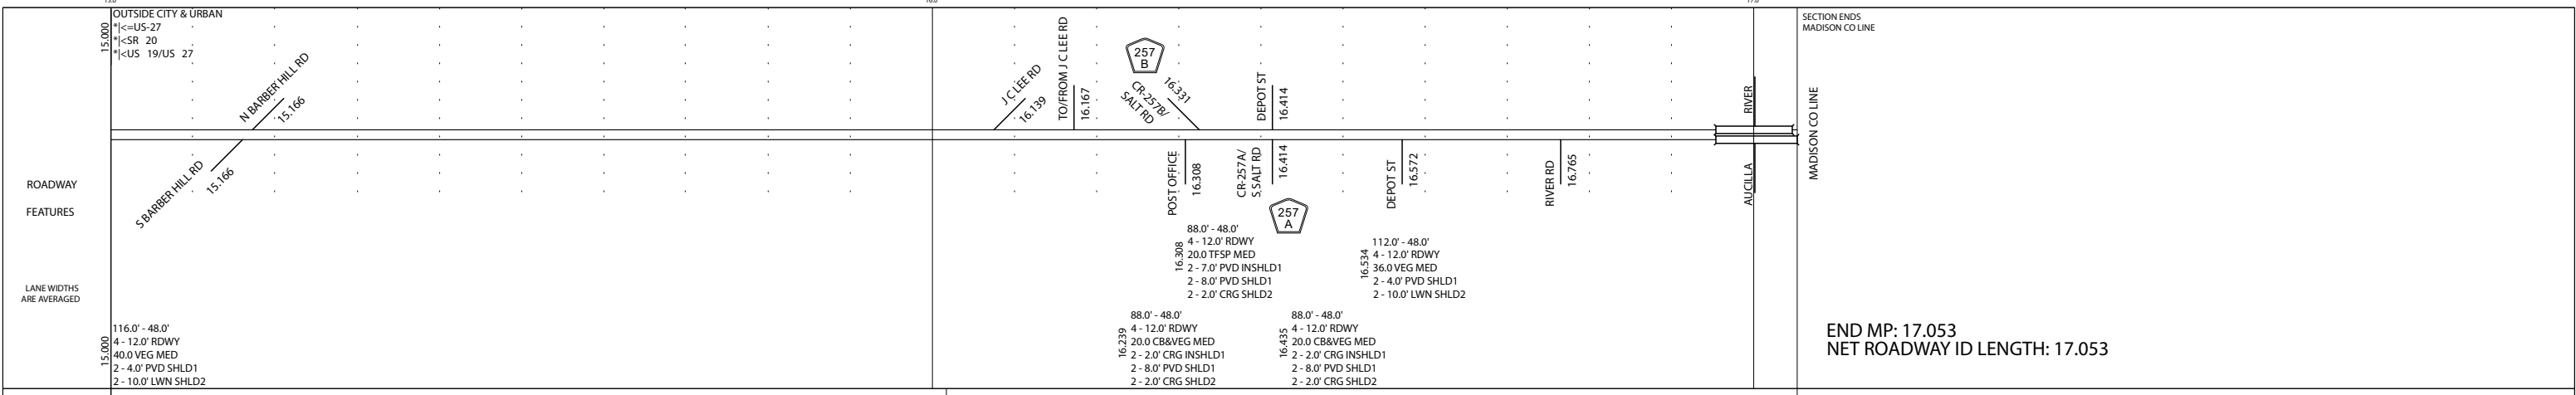

ROADWAY COMPOSITION	28/FC-5
28/FC-5	

HORIZONTAL ALIGNMENT	CURVE DATA NOT FIELD VERIFIED		$\Delta=4^{\circ}08'52.00''$ $D=0^{\circ}47'00.00''$ $PC=16.222$ $PI=16.337$ $PT=16.394$	$\Delta=1^{\circ}10'00.00''$ $D=3^{\circ}00'00.00''$ $PC=16.222$ $PI=16.862$ $PT=17.053$
----------------------	-------------------------------	--	--	--



DISTRICT USE	SIS
EMERGING SIS CORRIDOR	
FUN CLASS	RURAL PRIN ART OTHER