
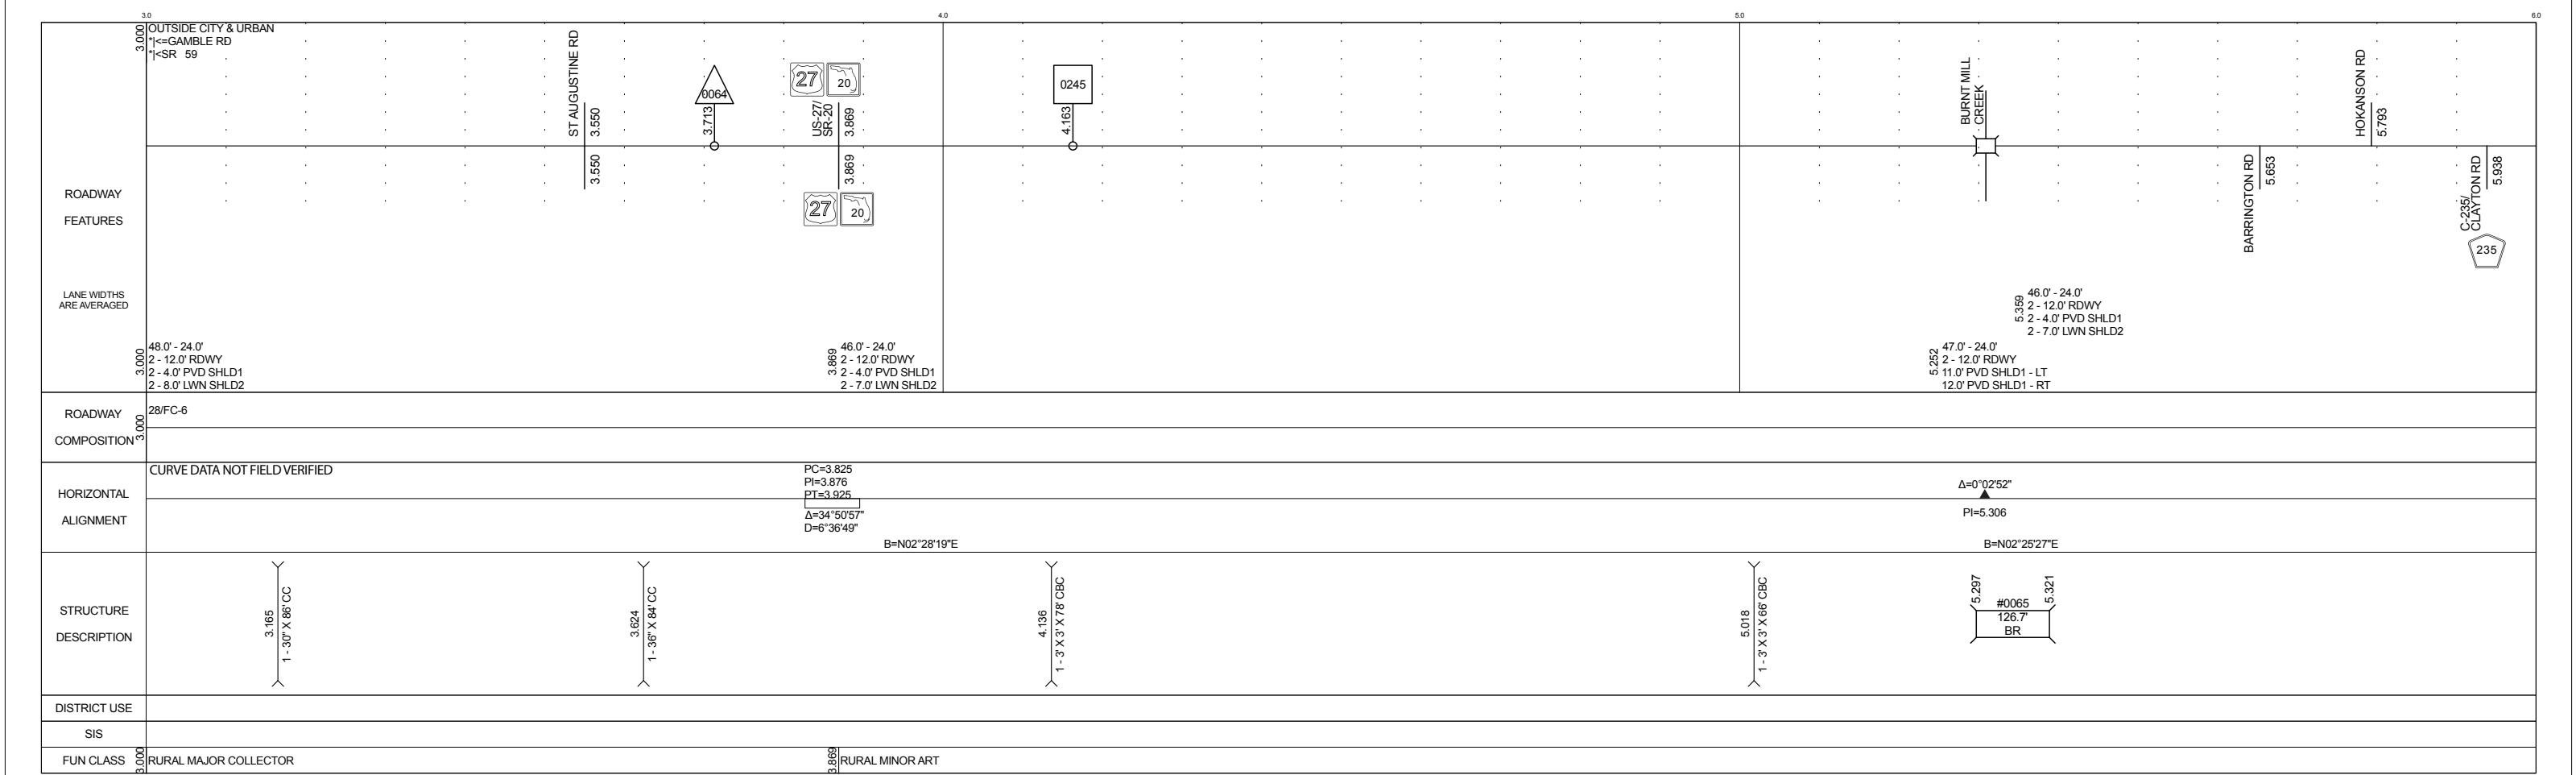


5 YR INV	SLD REV	BMP	EMP	INV	SLD REV
11/16/2017	11/17/2017	0.000	12.034	03/20/2018 KNMETUA	03/27/2018 HSA DS
BY CETERIS	CETERIS				

FLORIDA DEPARTMENT OF TRANSPORTATION
STRAIGHT LINE DIAGRAM OF ROAD INVENTORY



SECTION STATUS	INT. or US ROUTE NO.	STATE ROAD NO.	COUNTY	DISTRICT	ROADWAY ID	SHEET NO.
02		SR 59	JEFFERSON	03	54060000	1 OF 3

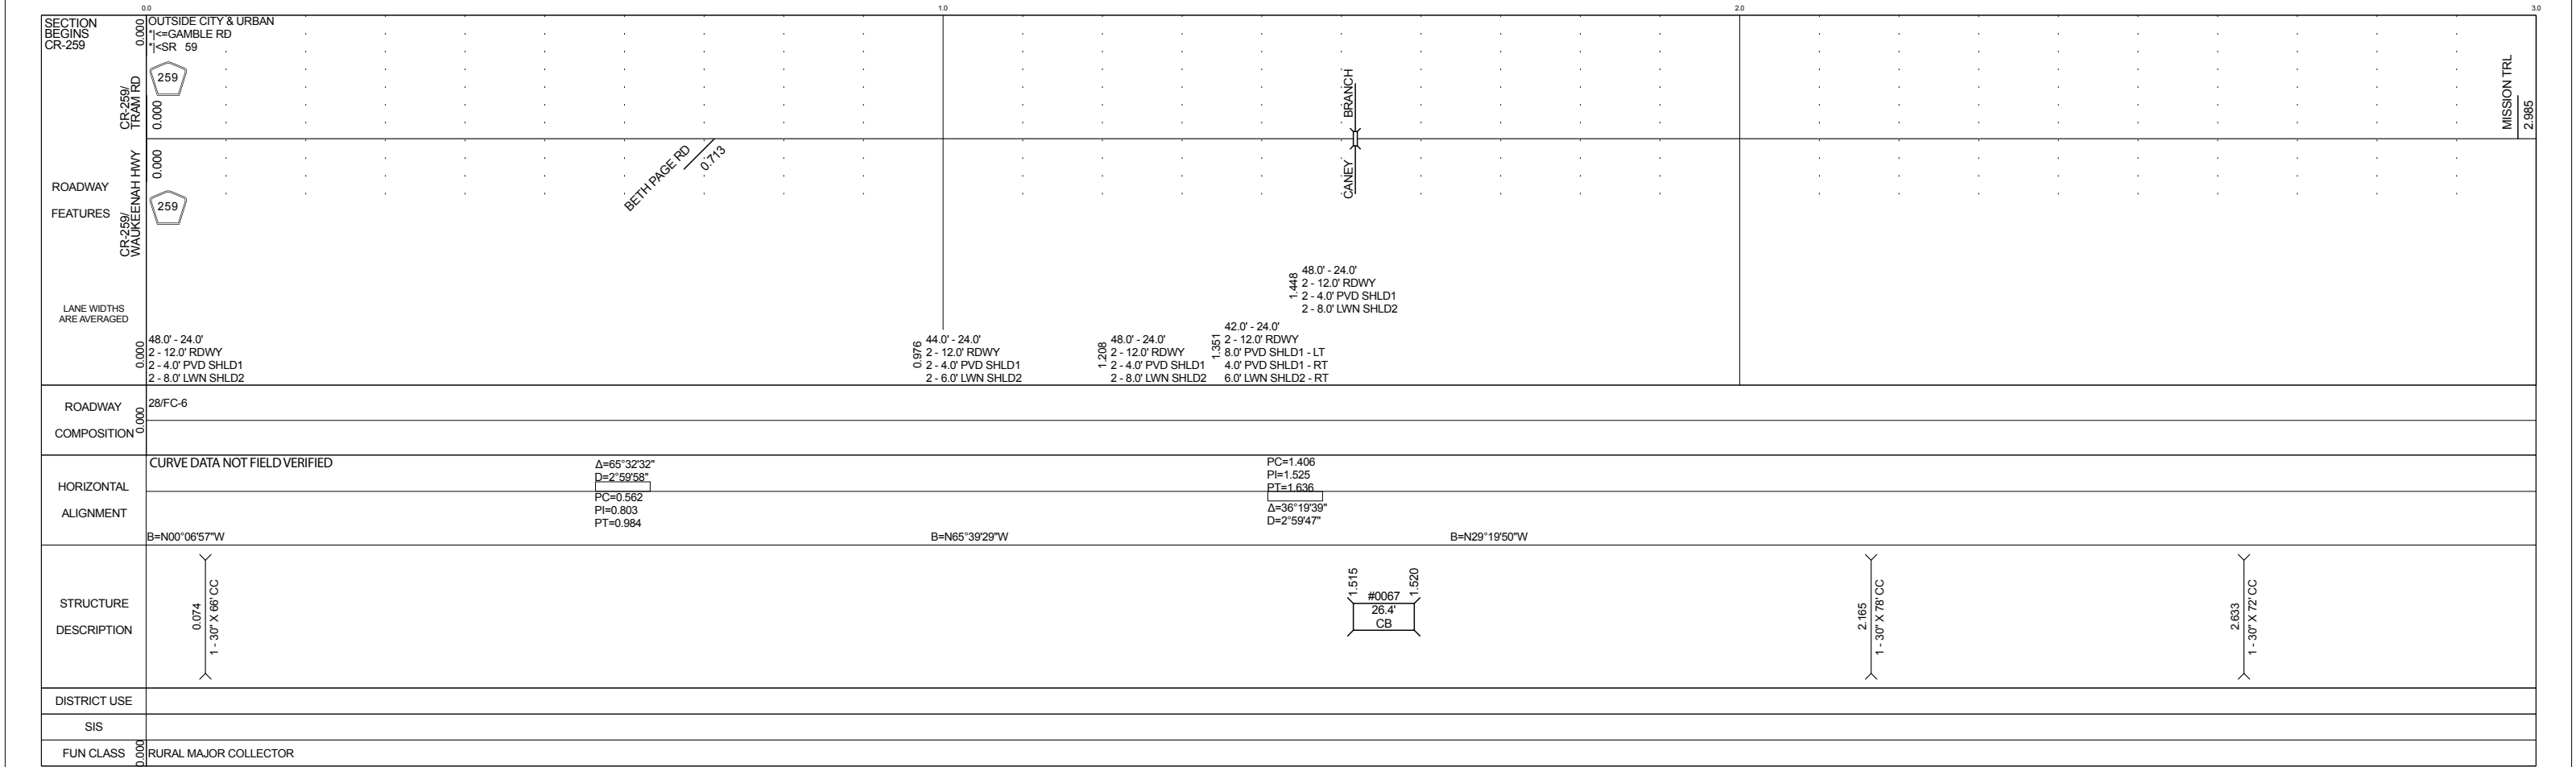

DATE	5 YR INV	SLD REV	BMP	EMP	INV	SLD REV
BY	11/16/2017	11/17/2017	0.000	12.034	03/20/2018 KNMETUA	03/27/2018 HSA DS
	CETERIS	CETERIS				


FLORIDA DEPARTMENT OF TRANSPORTATION
STRAIGHT LINE DIAGRAM OF ROAD INVENTORY

SECTION STATUS	INT. or US ROUTE NO.	STATE ROAD NO.	COUNTY	DISTRICT	ROADWAY ID	SHEET NO.
02		SR 59	JEFFERSON	03	54060000	2 OF 3

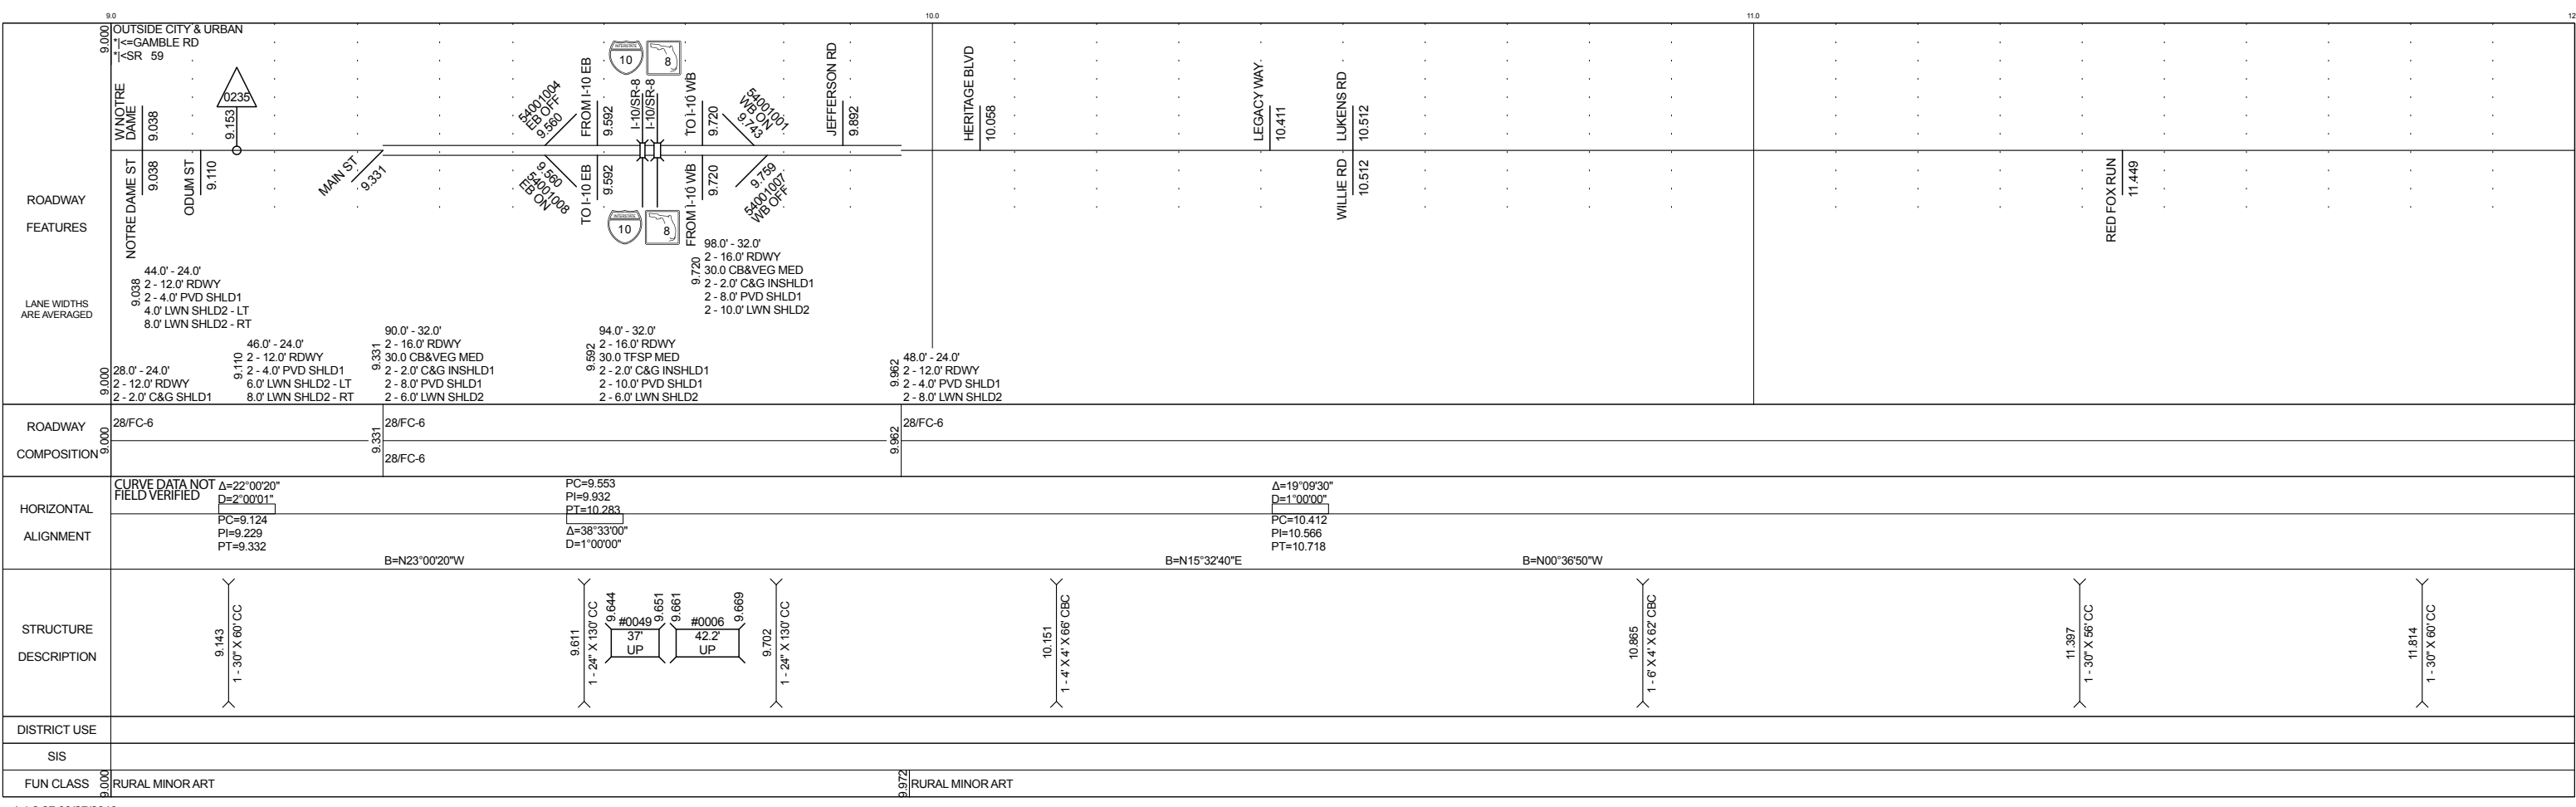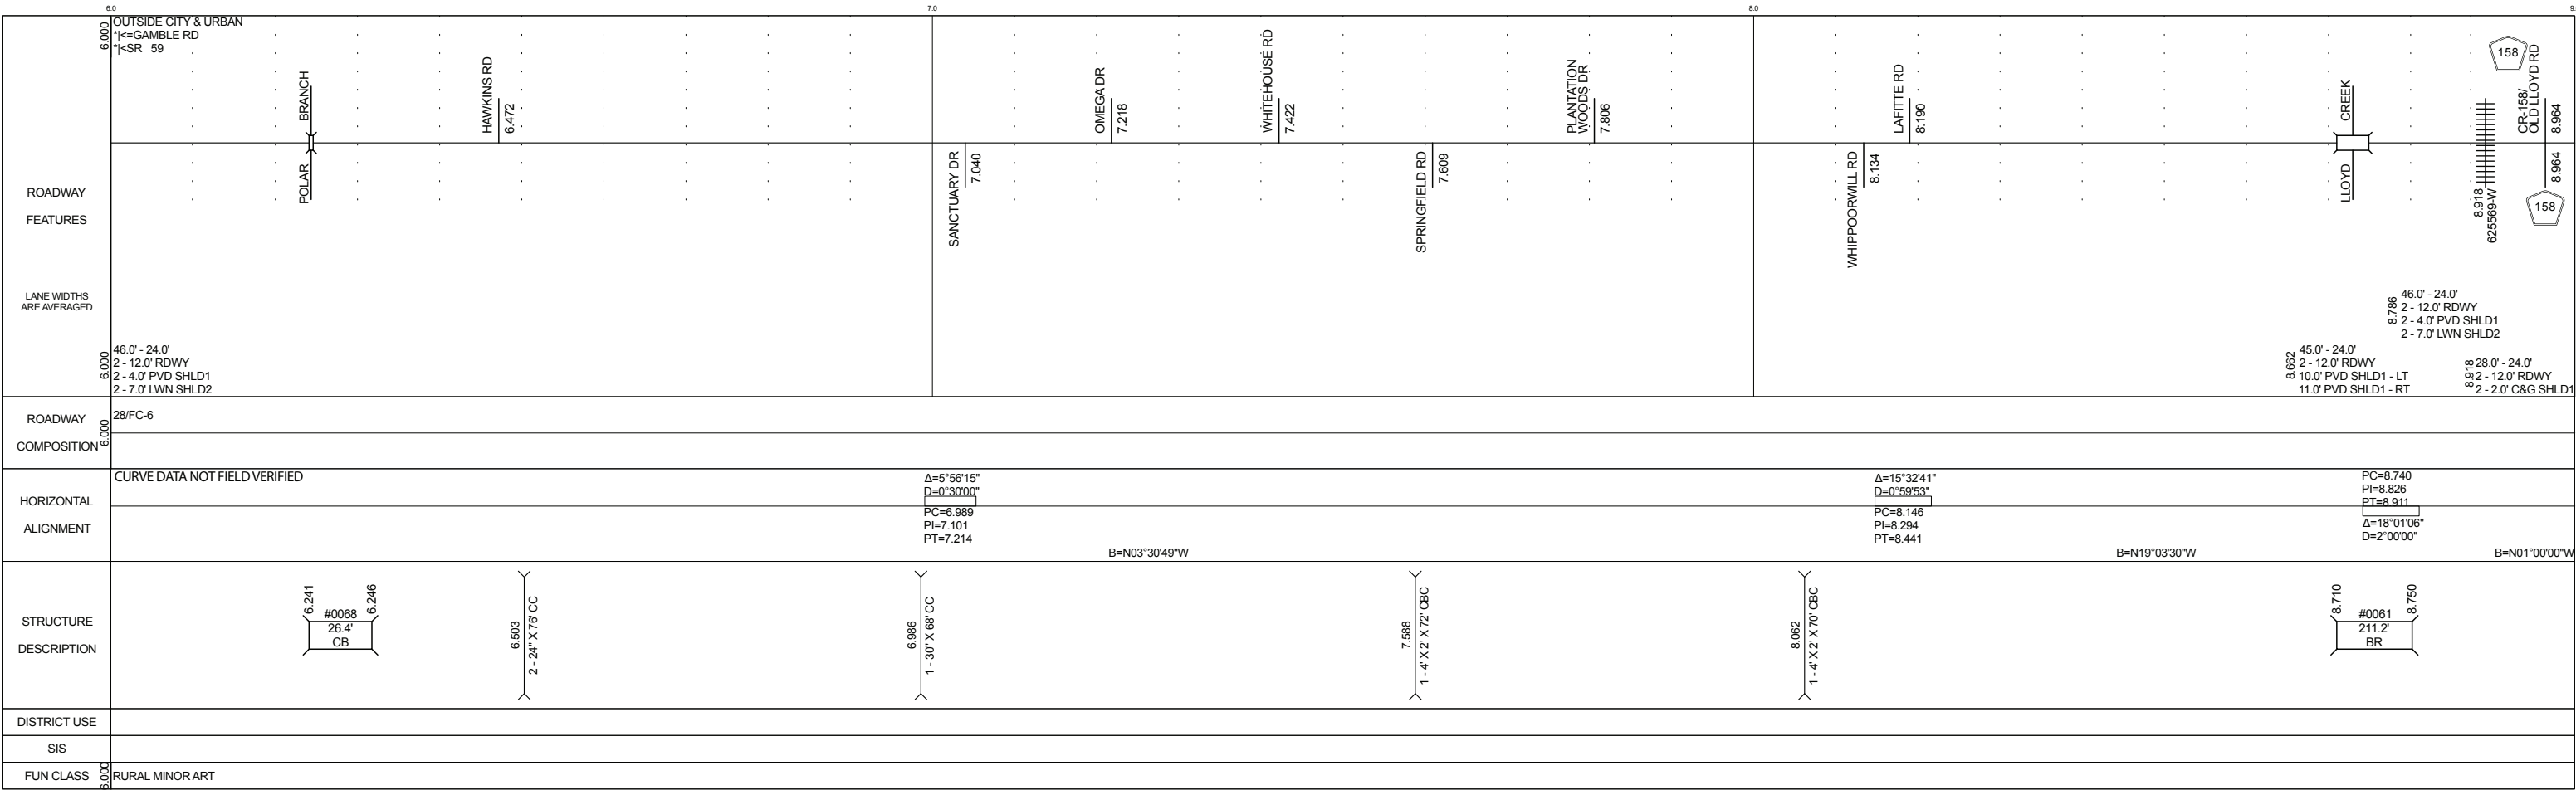

5 YR INV	SLD REV	BMP	EMP	INV	SLD REV
11/16/2017	11/17/2017	0.000	12.034	03/20/2018 KNMETUA	03/27/2018 HSA DS
DATE					
BY	CETERIS				

SECTION STATUS	INT. or US ROUTE NO.	STATE ROAD NO.	COUNTY	DISTRICT	ROADWAY ID	SHEET NO.
02		SR 59	JEFFERSON	03	54060000	3 OF 3

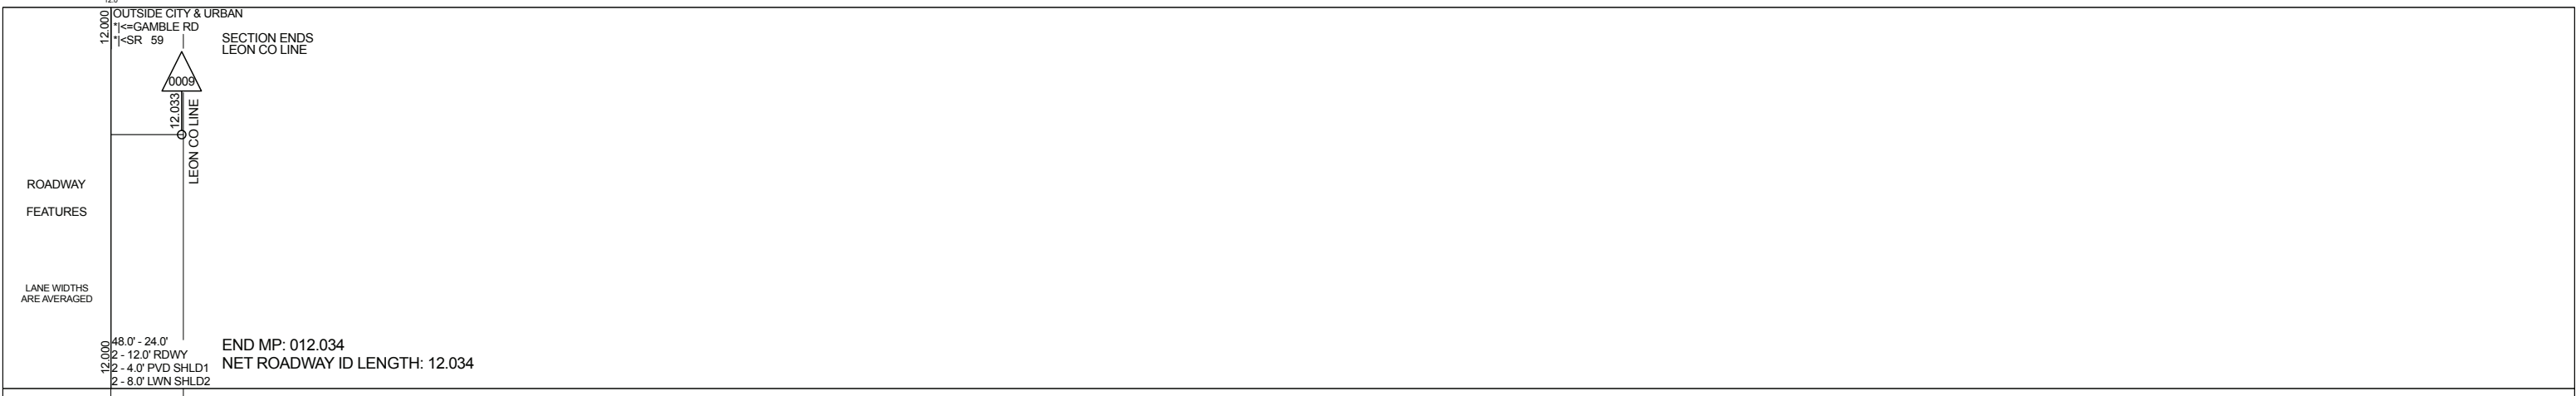

ROADWAY COMPOSITION	28/FC-6
HORIZONTAL ALIGNMENT	
STRUCTURE DESCRIPTION	
DISTRICT USE	
SIS	
FUN CLASS	RURAL MINOR ART