


ROADWAY COMPOSITION	28/FC-6												
HORIZONTAL ALIGNMENT	CURVE DATA NOT FIELD VERIFIED PC=0.849, PI=0.878, PT=0.906 $\Delta=3^{\circ}01'00.00''$ , D=1^{\circ}00'00.00" B=S87^{\circ}34'42''E, B=S84^{\circ}33'42''E												
STRUCTURE DESCRIPTION	0.581 1-36" X 82" CC 1.083 #0031 31.7' CB 1.089 1.450 1-36" X 80" CC 2.240 1-36" X 78" CC 2.589 #0056 21.1' CB 2.593 2.855 #0057 21.1' CB 2.859 3.419 #0032 42.2' CB 3.427												
DISTRICT USE													
SIS													
FUN CLASS	RURAL PRIN ART OTHER												

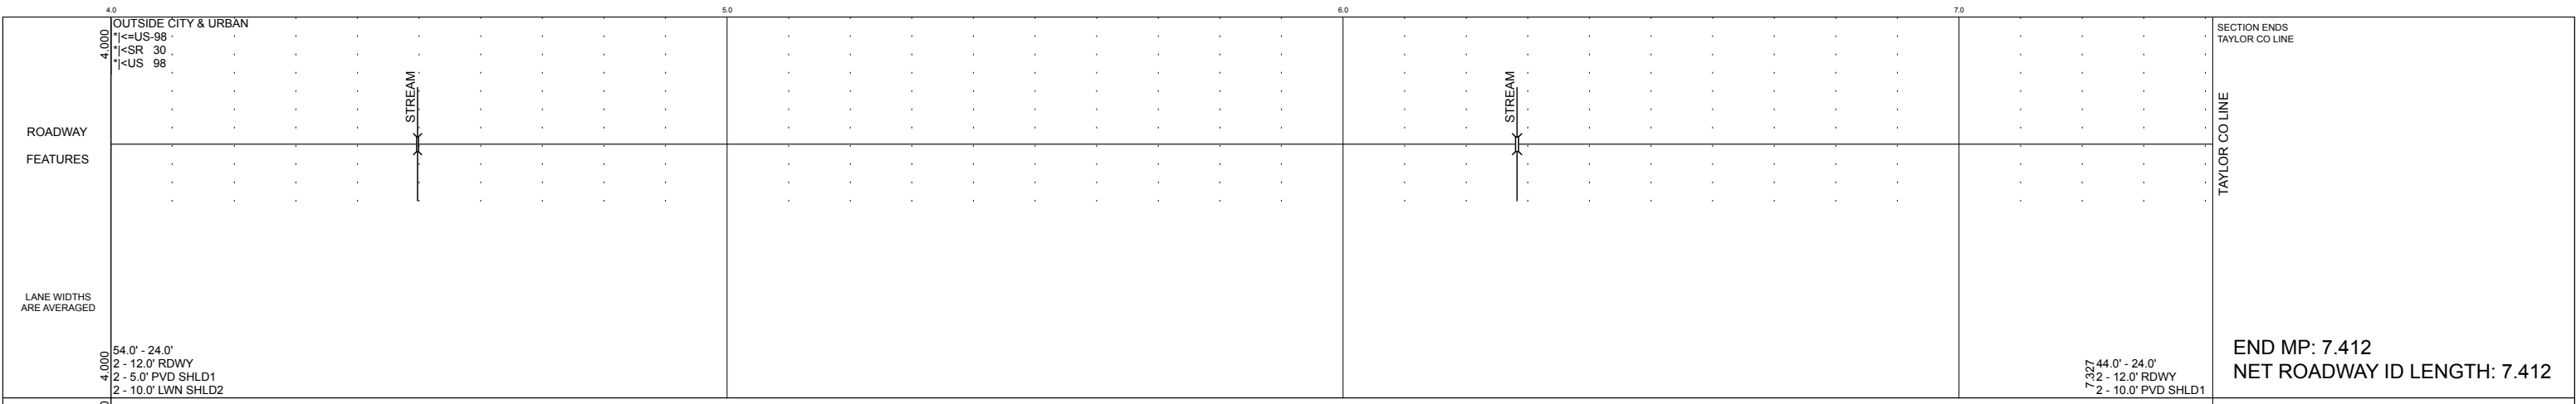

ROADWAY COMPOSITION	28/FC-6												
HORIZONTAL ALIGNMENT	CURVE DATA NOT FIELD VERIFIED $\Delta=40^{\circ}44'00.00''$ , D=1^{\circ}00'00.00" PC=5.131, PI=5.534, PT=5.902 B=S21^{\circ}19'42''E, B=S62^{\circ}03'42''E												
STRUCTURE DESCRIPTION	4.496 #0058 21.1' CB 4.500 5.471 1-36" X 78" CC 6.280 #0033 31.7' CB 6.286												
DISTRICT USE													
SIS													
FUN CLASS	RURAL PRIN ART OTHER												