

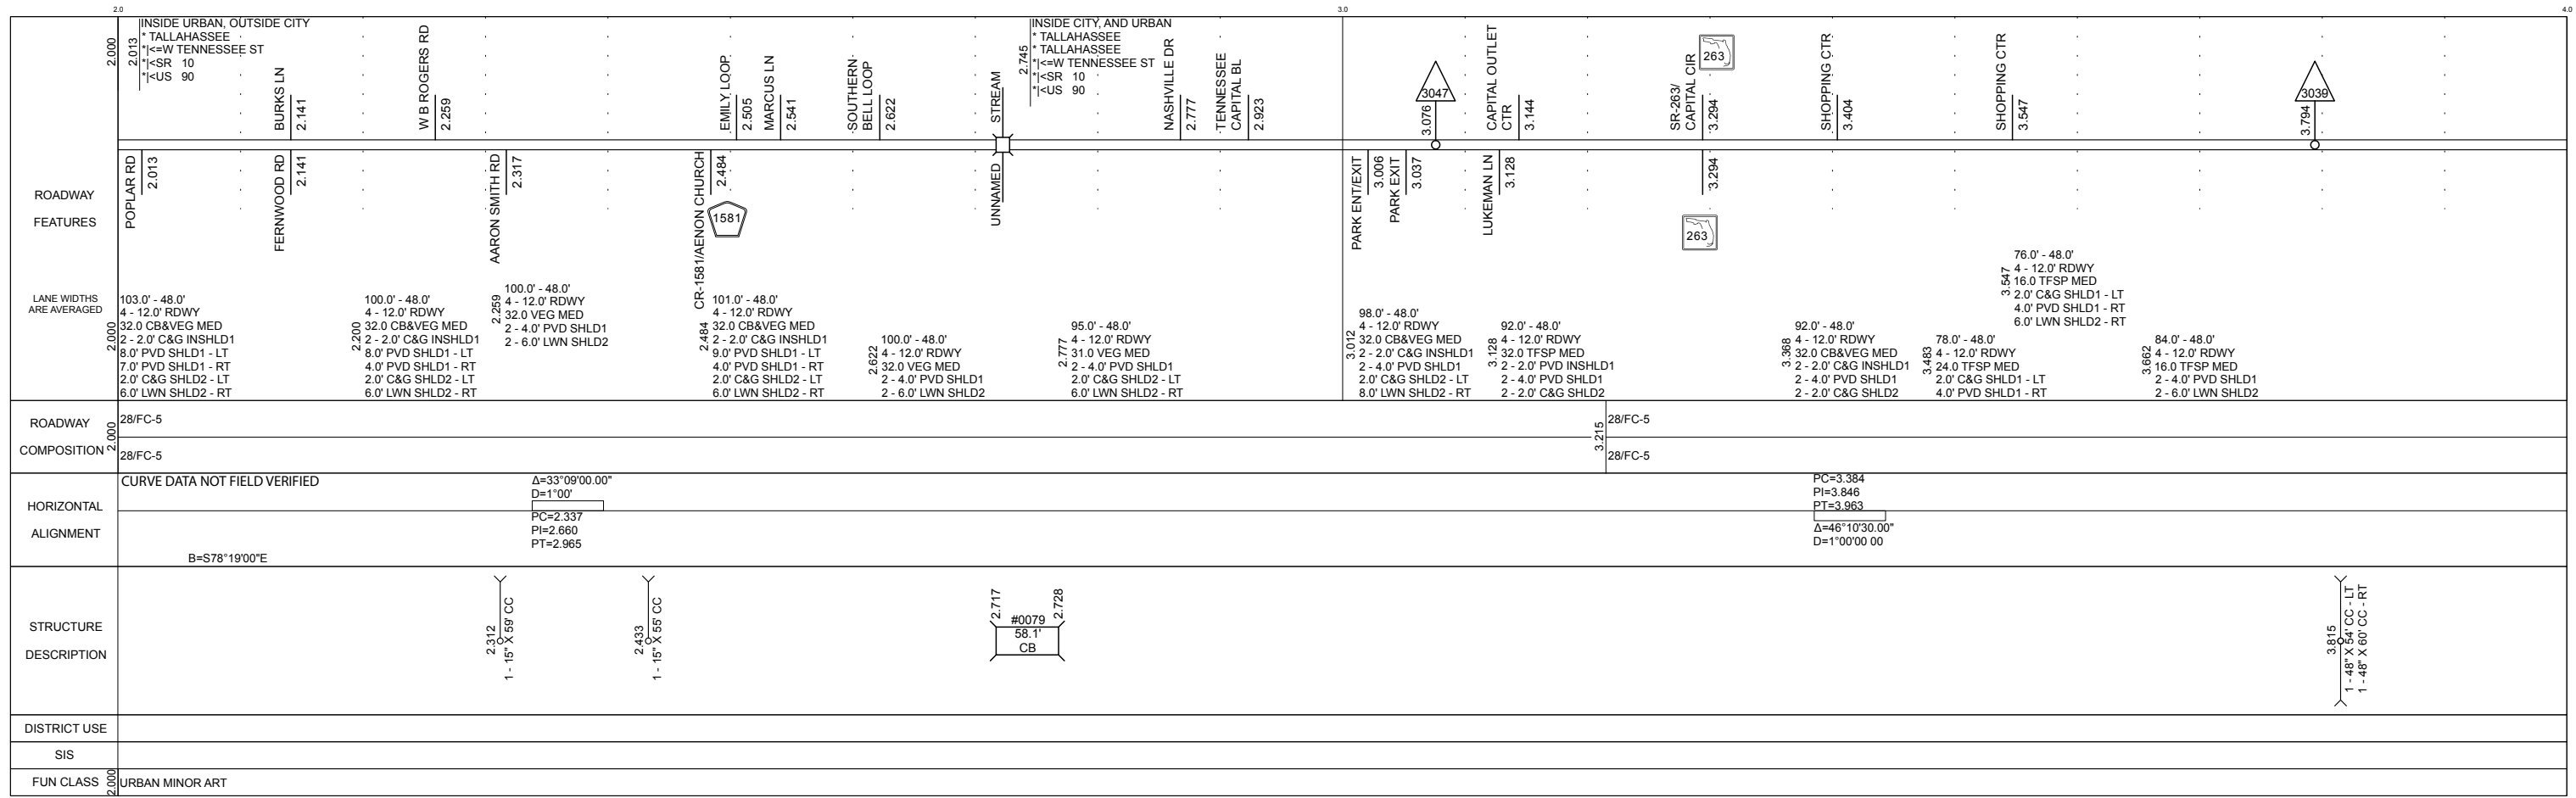
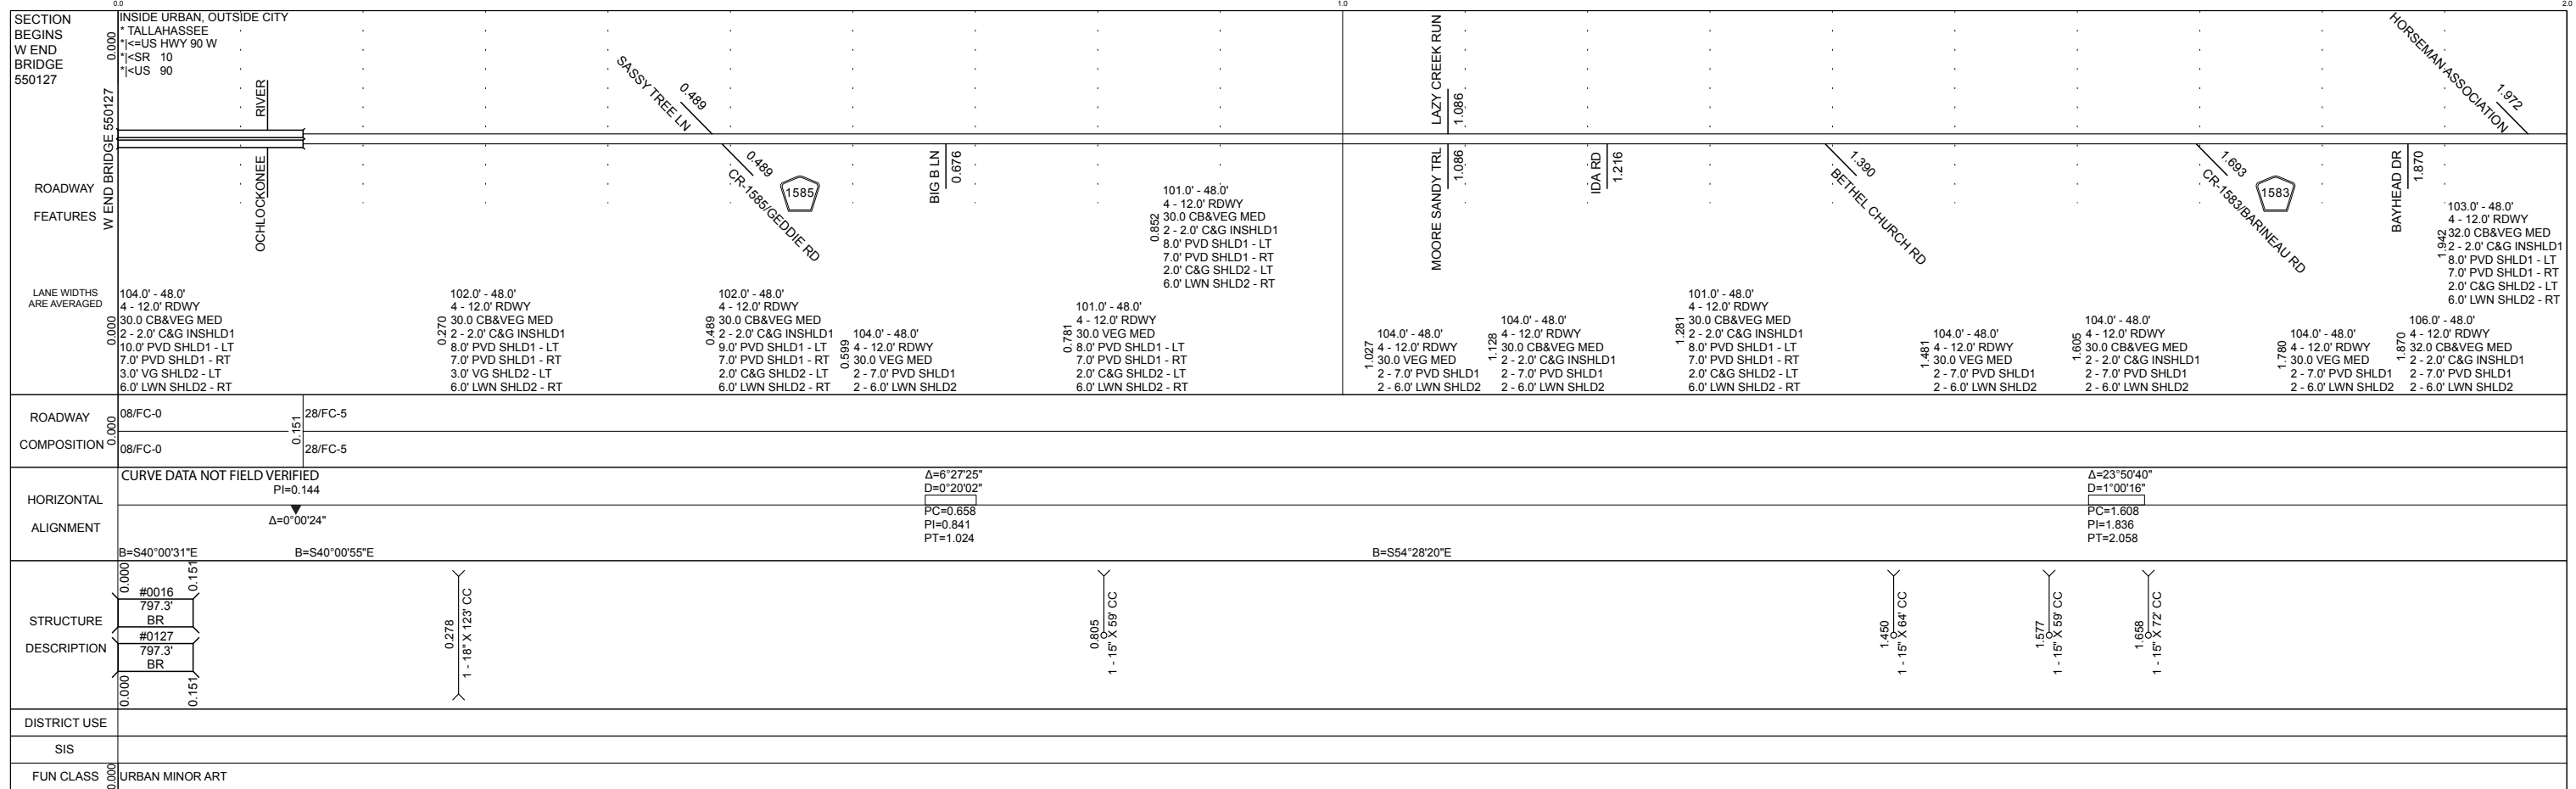


5 YR INV		SLD REV		BMP	EMP	INV	SLD REV	SECTION STATUS	INT. or US ROUTE NO.	STATE ROAD NO.	COUNTY	DISTRICT	ROADWAY ID	SHEET NO.				
DATE	04/20/2016	05/25/2016	000.000	002.200	08/22/2018 HSA DB/RM	09/06/2018 HSA DB												
BY	Panhandle Group	Panhandle Group	000.278	004.097	02/06/2017 FDOT	02/28/2017 HSA DS	FLORIDA DEPARTMENT OF TRANSPORTATION		FDOT		02		US 90	SR 10	LEON	03	55060000	1 OF 3

STRAIGHT LINE DIAGRAM OF ROAD INVENTORY

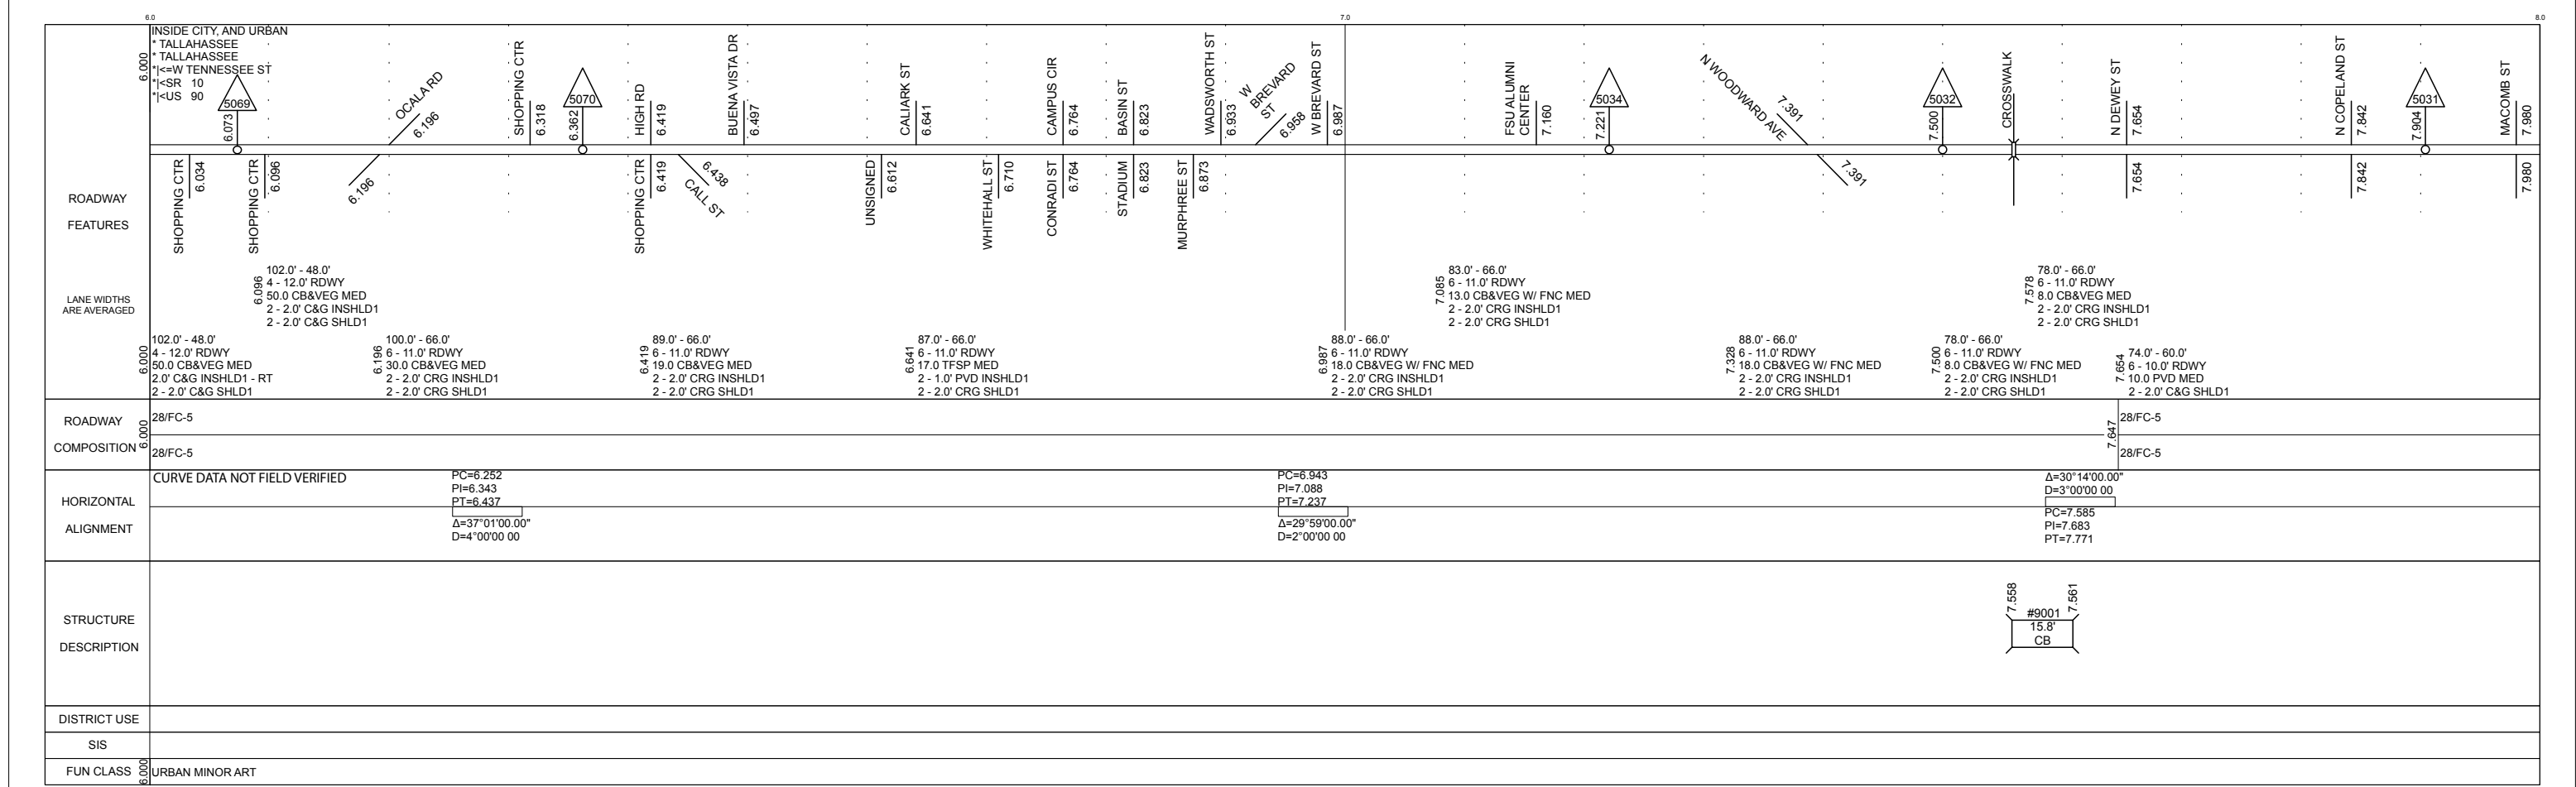

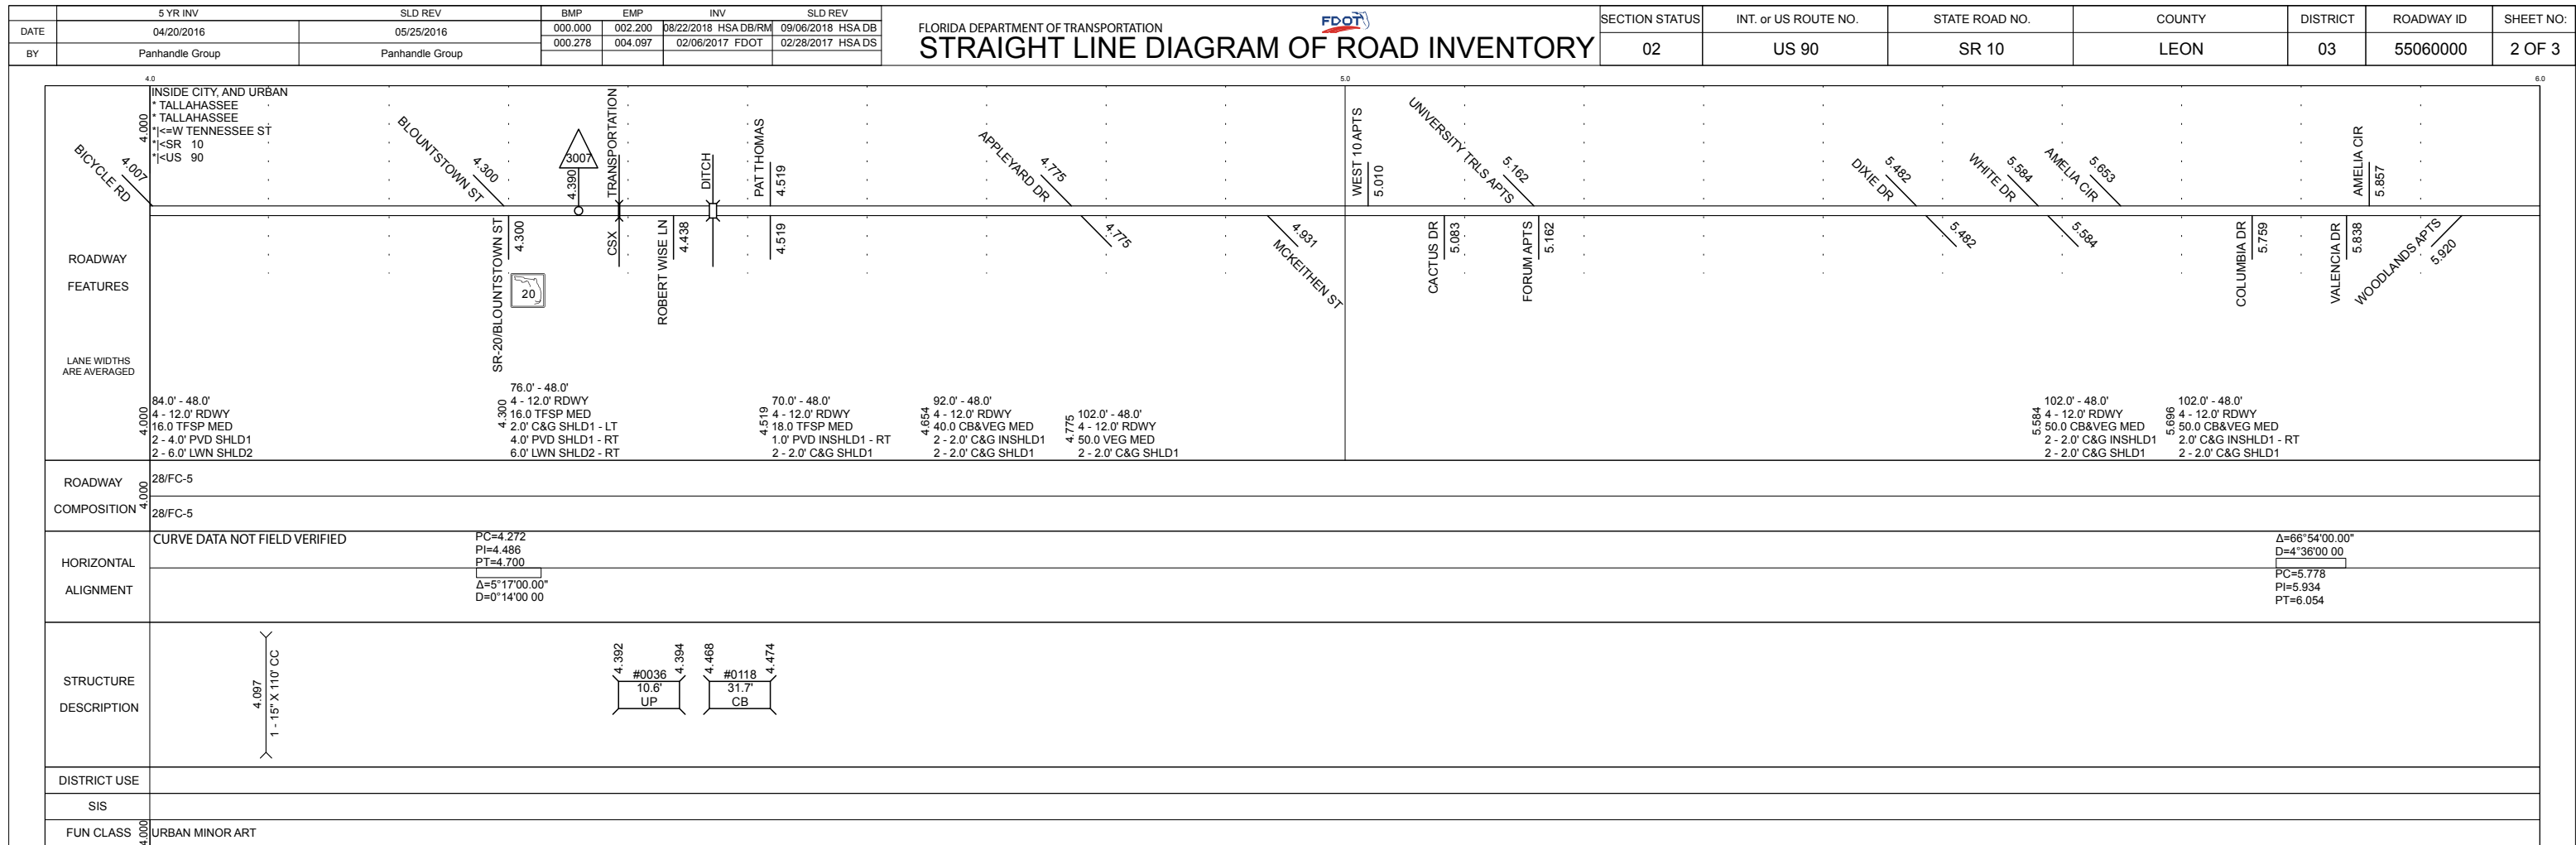

5 YR INV	SLD REV	BMP	EMP	INV	SLD REV
DATE 04/20/2016	05/25/2016	000.000	002.200	08/22/2018 HSA DB/RM	09/06/2018 HSA DB
BY Panhandle Group	Panhandle Group	000.278	004.097	02/06/2017 FDOT	02/28/2017 HSADS

FLORIDA DEPARTMENT OF TRANSPORTATION 
STRAIGHT LINE DIAGRAM OF ROAD INVENTORY

SECTION STATUS	INT. or US ROUTE NO.	STATE ROAD NO.	COUNTY	DISTRICT	ROADWAY ID	SHEET NO:
02	US 90	SR 10	LEON	03	55060000	3 OF 3

8.000	INSIDE CITY, AND URBAN TALLAHASSEE TALLAHASSEE TALLAHASSEE 1<-W TENNESSEE ST 1<-SR 10 1<-US 90	N MLK BLVD 8.152	N BRONOUGH ST 8.229	N DUVAL ST. 8.304	N ADAMS ST 8.367	US-27/SR-61/ MONROE 8.455	SECTION ENDS US-27/SR-61/MONROE
ROADWAY FEATURES		8.152	8.229	8.304	8.367	8.455	
LANE WIDTHS ARE AVERAGED	8.000 74.0' - 60.0' 6 - 10.0' RDWY 10.0 PVD MED 2 - 2.0' C&G SHLD1			8.404 64.0' - 40.0' 4 - 10.0' RDWY 20.0 PVD MED 2 - 2.0' C&G SHLD1			END MP: 008.455 NET ROADWAY ID LENGTH: 8.455
ROADWAY COMPOSITION	8.000 28/FC-5						
HORIZONTAL ALIGNMENT							
STRUCTURE DESCRIPTION							
DISTRICT USE							
SIS	8.304	SIS CONNECTOR	SIS CONNECTOR	8.455			
FUN CLASS	8.000	URBAN MINOR ART					