





|                 |            |     |     |     |         |
|-----------------|------------|-----|-----|-----|---------|
| 5 YR INV        | SLD REV    | BMP | EMP | INV | SLD REV |
| DATE 01/22/2019 | 02/06/2019 |     |     |     |         |
| BY SSMC         | SSMC       |     |     |     |         |


FLORIDA DEPARTMENT OF TRANSPORTATION  
**STRAIGHT LINE DIAGRAM OF ROAD INVENTORY**



|                |                      |                |        |          |            |           |
|----------------|----------------------|----------------|--------|----------|------------|-----------|
| SECTION STATUS | INT. or US ROUTE NO. | STATE ROAD NO. | COUNTY | DISTRICT | ROADWAY ID | SHEET NO. |
| 02             | US 90                | SR 10          | LEON   | 03       | 55060000   | 2 OF 3    |

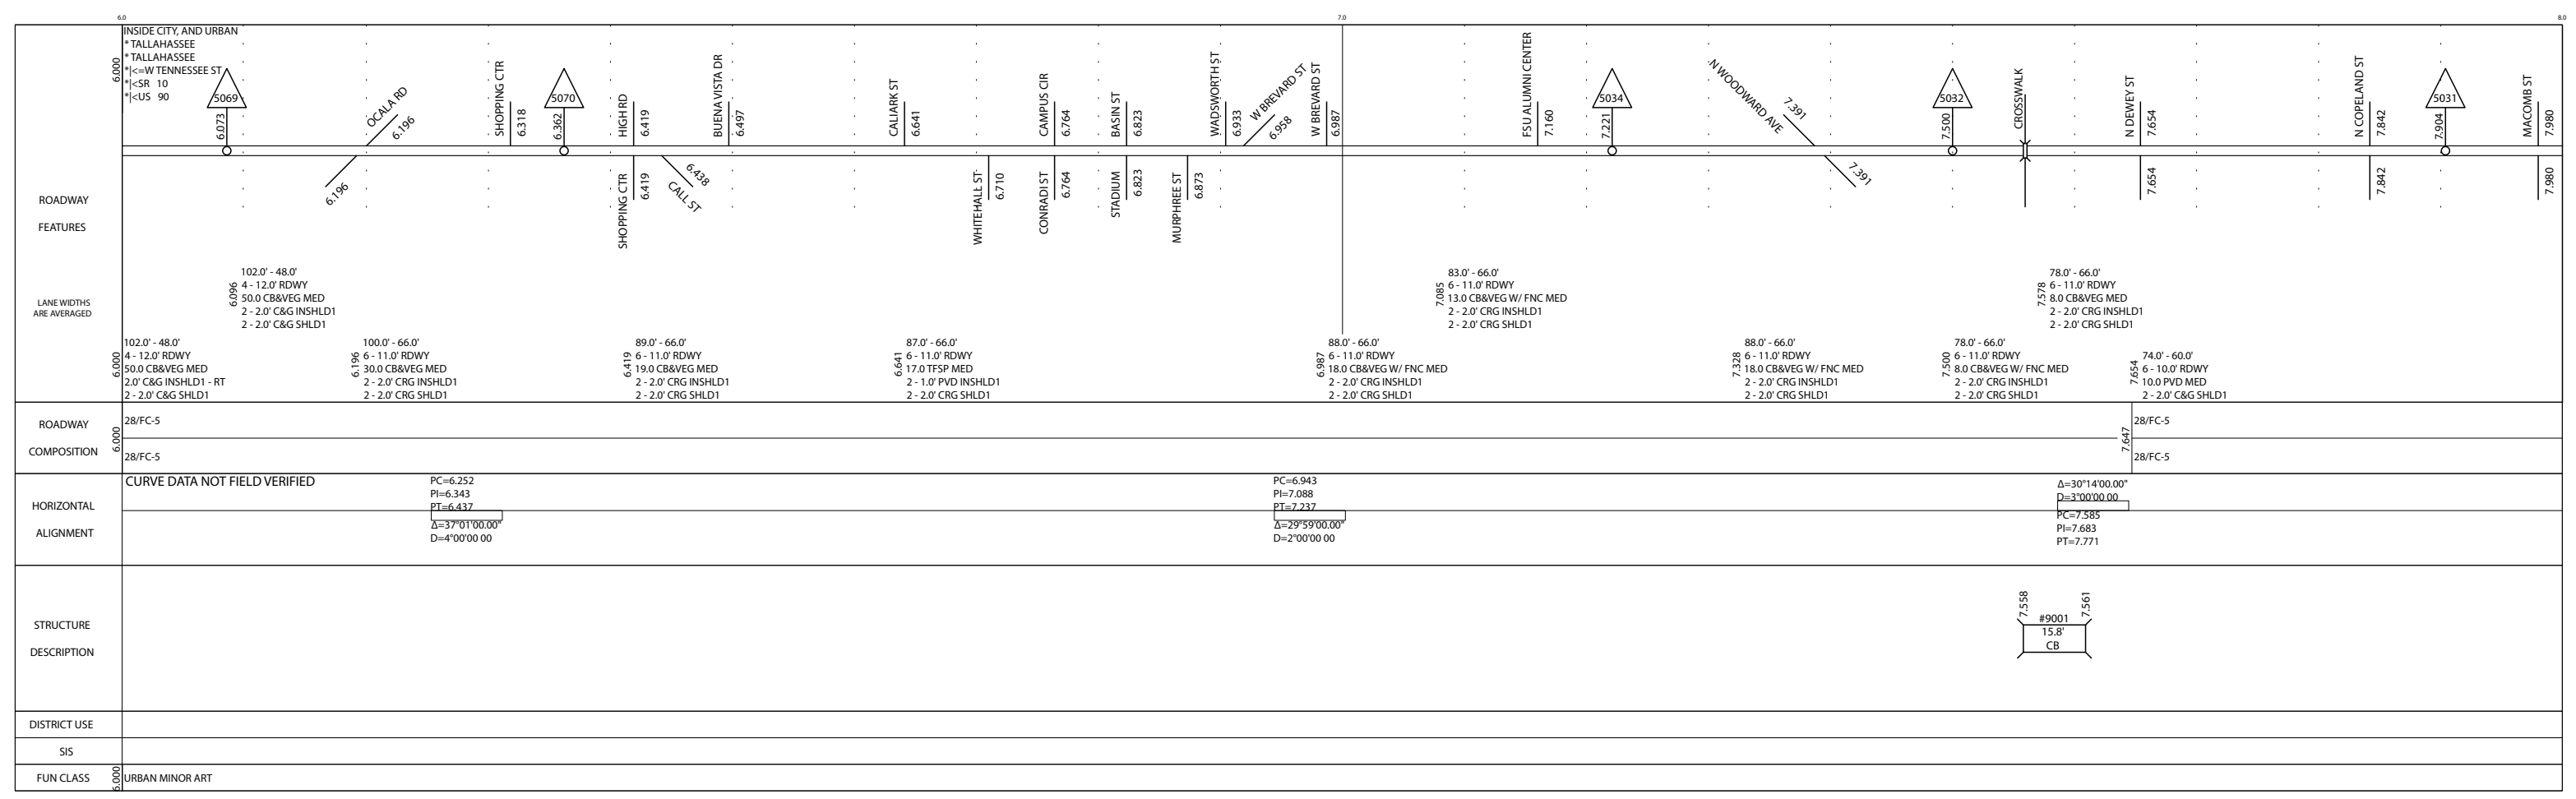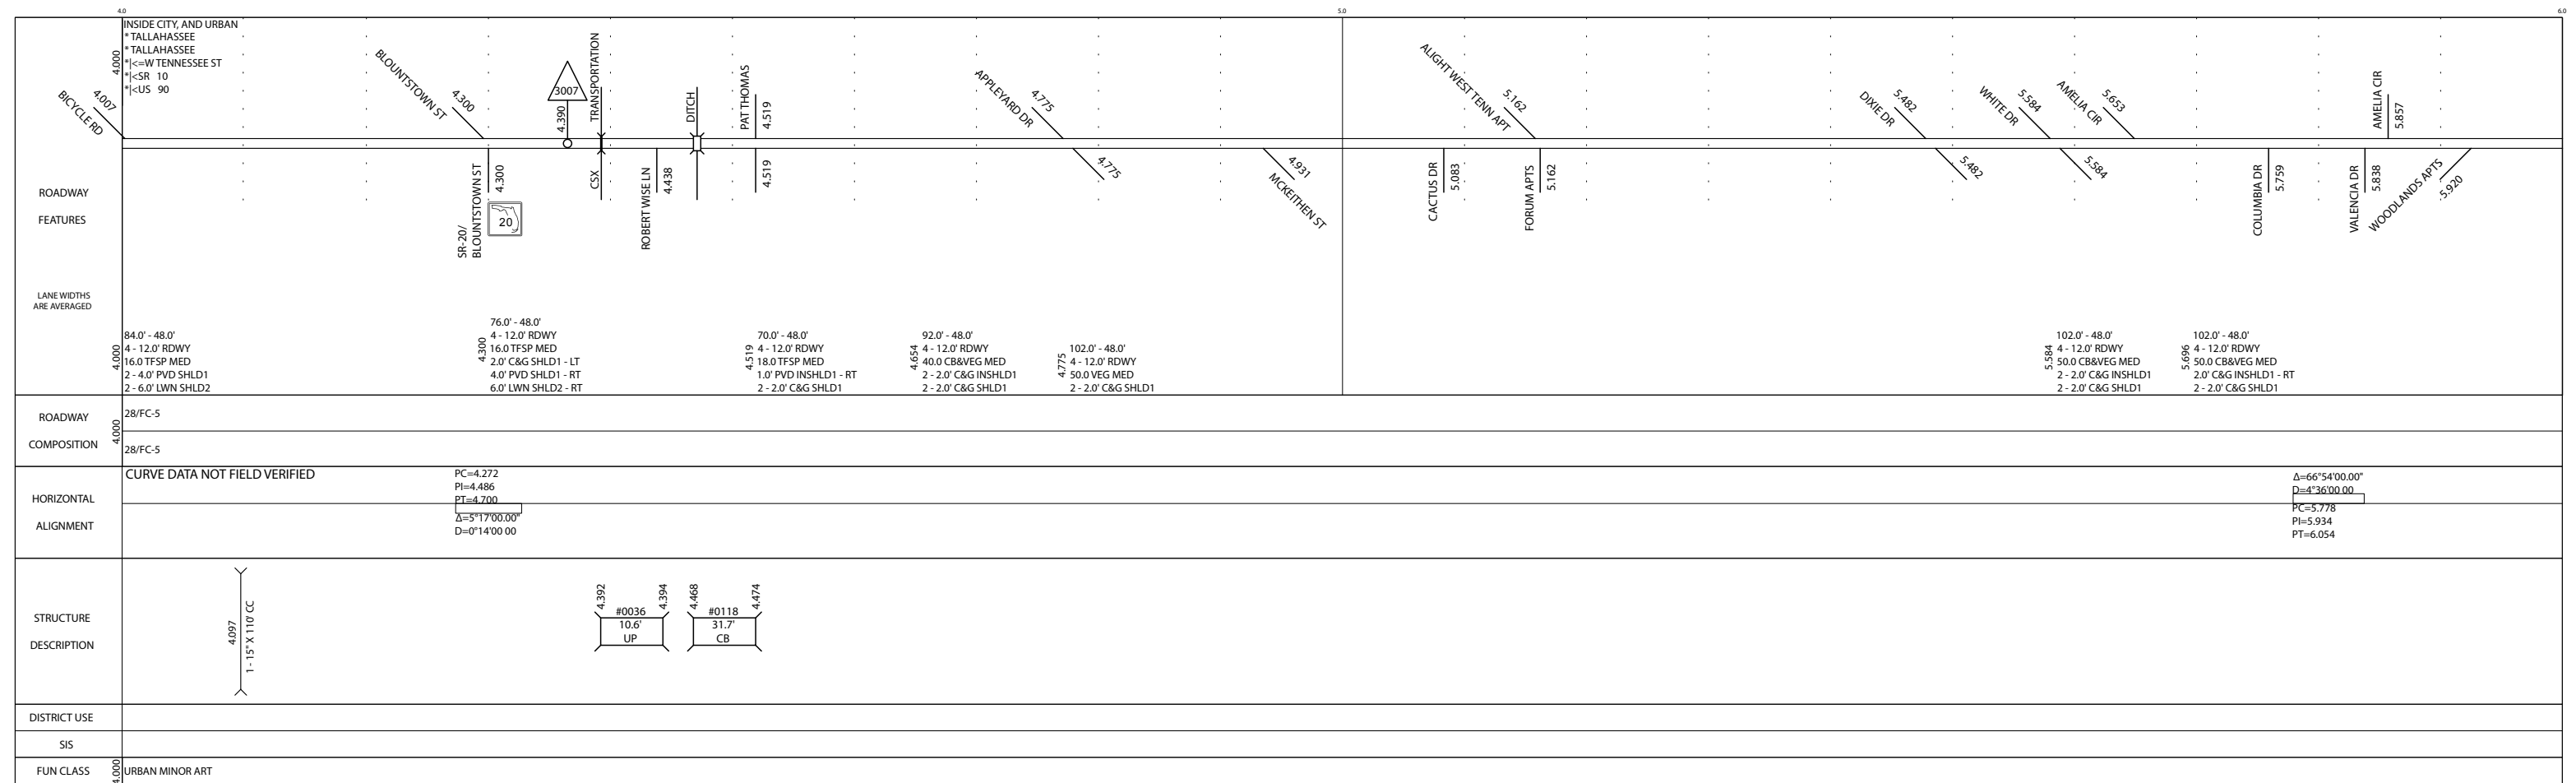

|                    |            |     |     |     |         |
|--------------------|------------|-----|-----|-----|---------|
| 5 YR INV           | SLD REV    | BMP | EMP | INV | SLD REV |
| DATE<br>01/22/2019 | 02/06/2019 |     |     |     |         |
| BY<br>SSMC         | SSMC       |     |     |     |         |

FLORIDA DEPARTMENT OF TRANSPORTATION  
  
**STRAIGHT LINE DIAGRAM OF ROAD INVENTORY**

|                |                      |                |        |          |            |           |
|----------------|----------------------|----------------|--------|----------|------------|-----------|
| SECTION STATUS | INT. or US ROUTE NO. | STATE ROAD NO. | COUNTY | DISTRICT | ROADWAY ID | SHEET NO: |
| 02             | US 90                | SR 10          | LEON   | 03       | 55060000   | 3 OF 3    |

|                          |   |                      |                        |                     |   |       |   |
|--------------------------|---|----------------------|------------------------|---------------------|---|-------|---|
| ROADWAY                  | INSIDE CITY, AND URBAN<br>*TALLAHASSEE<br>*TALLAHASSEE<br>*<=W TENNESSEE ST<br>*<SR 10<br>*<US 90 | N MILK BLVD<br>8.152 | N BRONOUGH ST<br>8.229 | N DUVAL ST<br>8.304 | N ADAMS ST<br>8.367   | 8.455 | SECTION ENDS<br>US-27/SR-61/MONROE<br> |
| ROADWAY FEATURES         |   | 8.152                | 8.229                  | 8.304               | 8.367   | 8.455 | US-27/SR-61/MONROE<br>                 |
| LANE WIDTHS ARE AVERAGED | 74.0' - 60.0'<br>5 - 10.0' RDWY<br>10.0 PVD MED<br>2 - 2.0' C&G SHLD1                             |                      |                        |                     | 64.0' - 40.0'<br>4 - 10.0' RDWY<br>10.0 PVD MED<br>2 - 2.0' C&G SHLD1 |       | END MP: 008.455<br>NET ROADWAY ID LENGTH: 8.455   |
| ROADWAY COMPOSITION      | 28/FC-5   |                      |                        |                     |   |       |   |
| HORIZONTAL ALIGNMENT     |   |                      |                        |                     |   |       |   |
| STRUCTURE DESCRIPTION    |   |                      |                        |                     |   |       |   |
| DISTRICT USE             |   |                      |                        |                     |   |       |   |
| SIS                      |   | 8.304                | SIS CONNECTOR          | SIS CONNECTOR       |   | 8.455 |   |
| FUN CLASS                | 8.000   | URBAN MINOR ART      |                        |                     |   |       | 8.000   |