
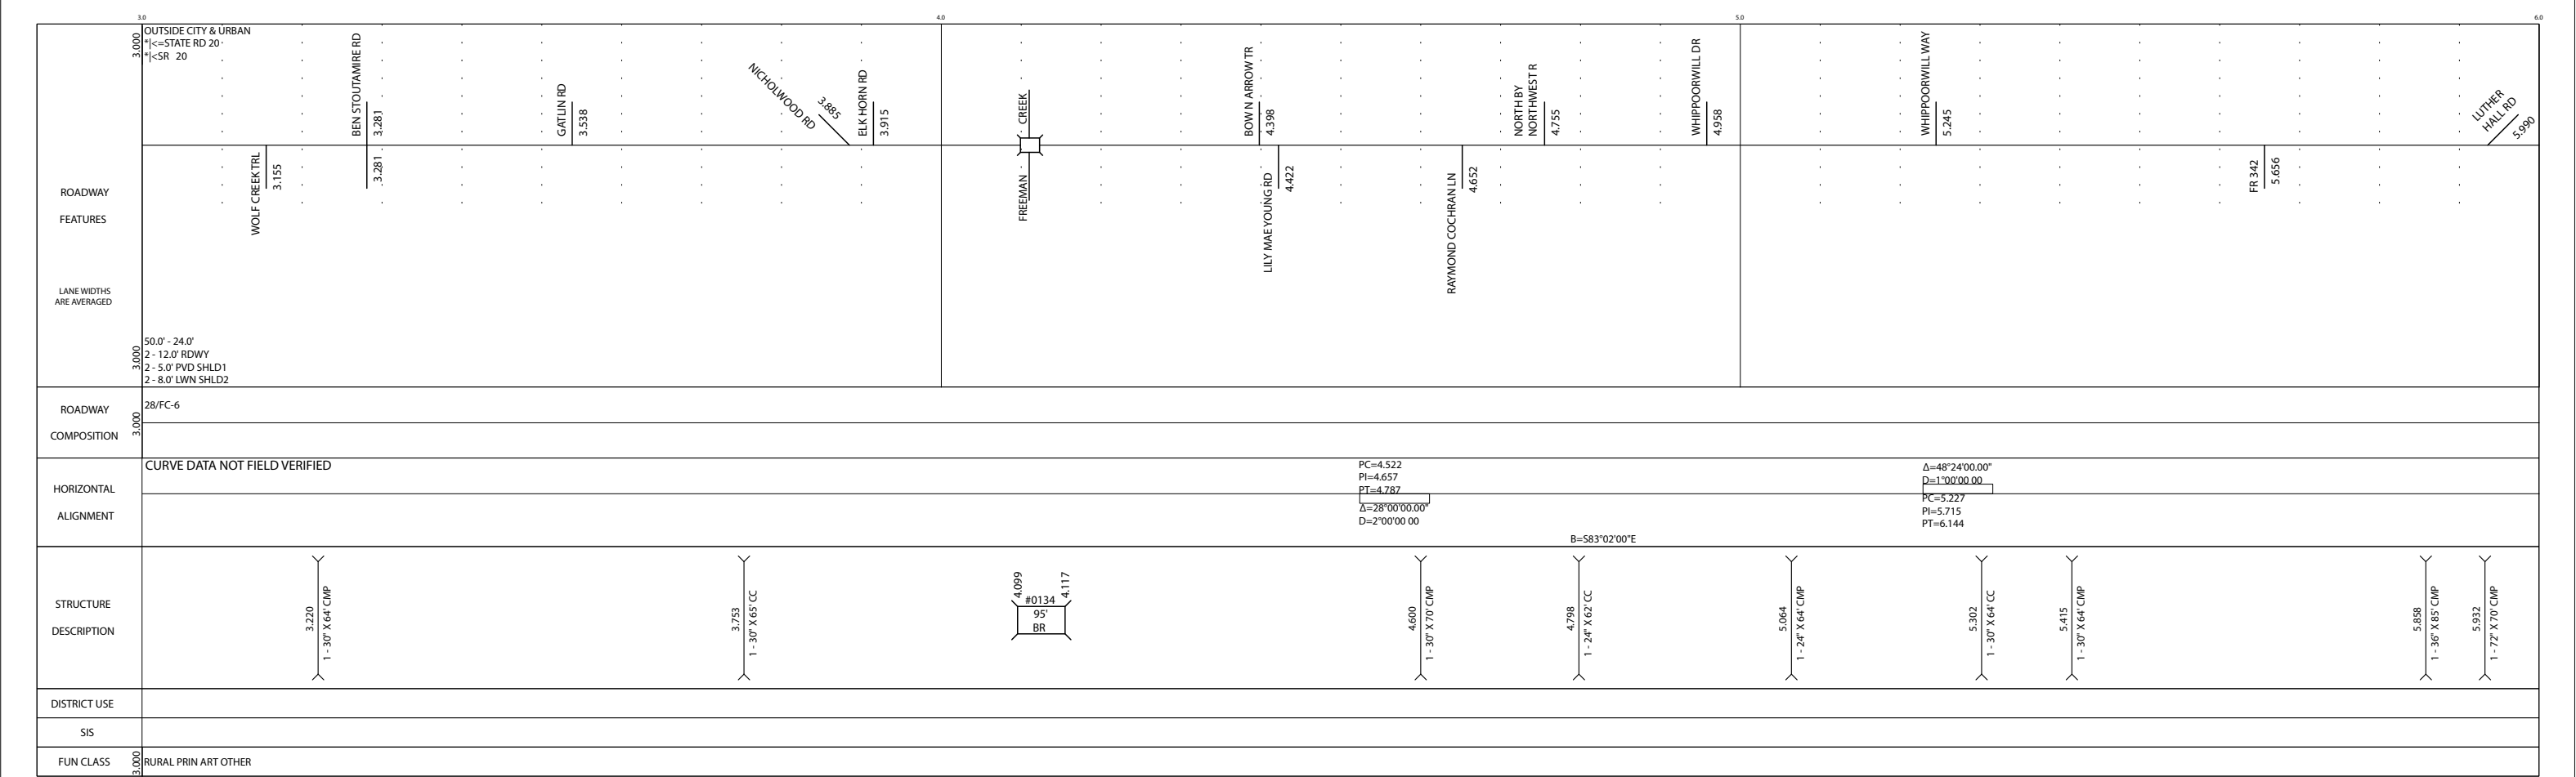


5 YR INV	SLD REV	BMP	EMP	INV	SLD REV
DATE 03/01/2017	03/27/2017				
BY PANHANDLE GROUP	PANHANDLE GROUP				

FLORIDA DEPARTMENT OF TRANSPORTATION
STRAIGHT LINE DIAGRAM OF ROAD INVENTORY

SECTION STATUS	INT. or US ROUTE NO.	STATE ROAD NO.	COUNTY	DISTRICT	ROADWAY ID	SHEET NO.
12		CR 20/SR 267/SR 20	LEON	03	55070000	1 OF 4


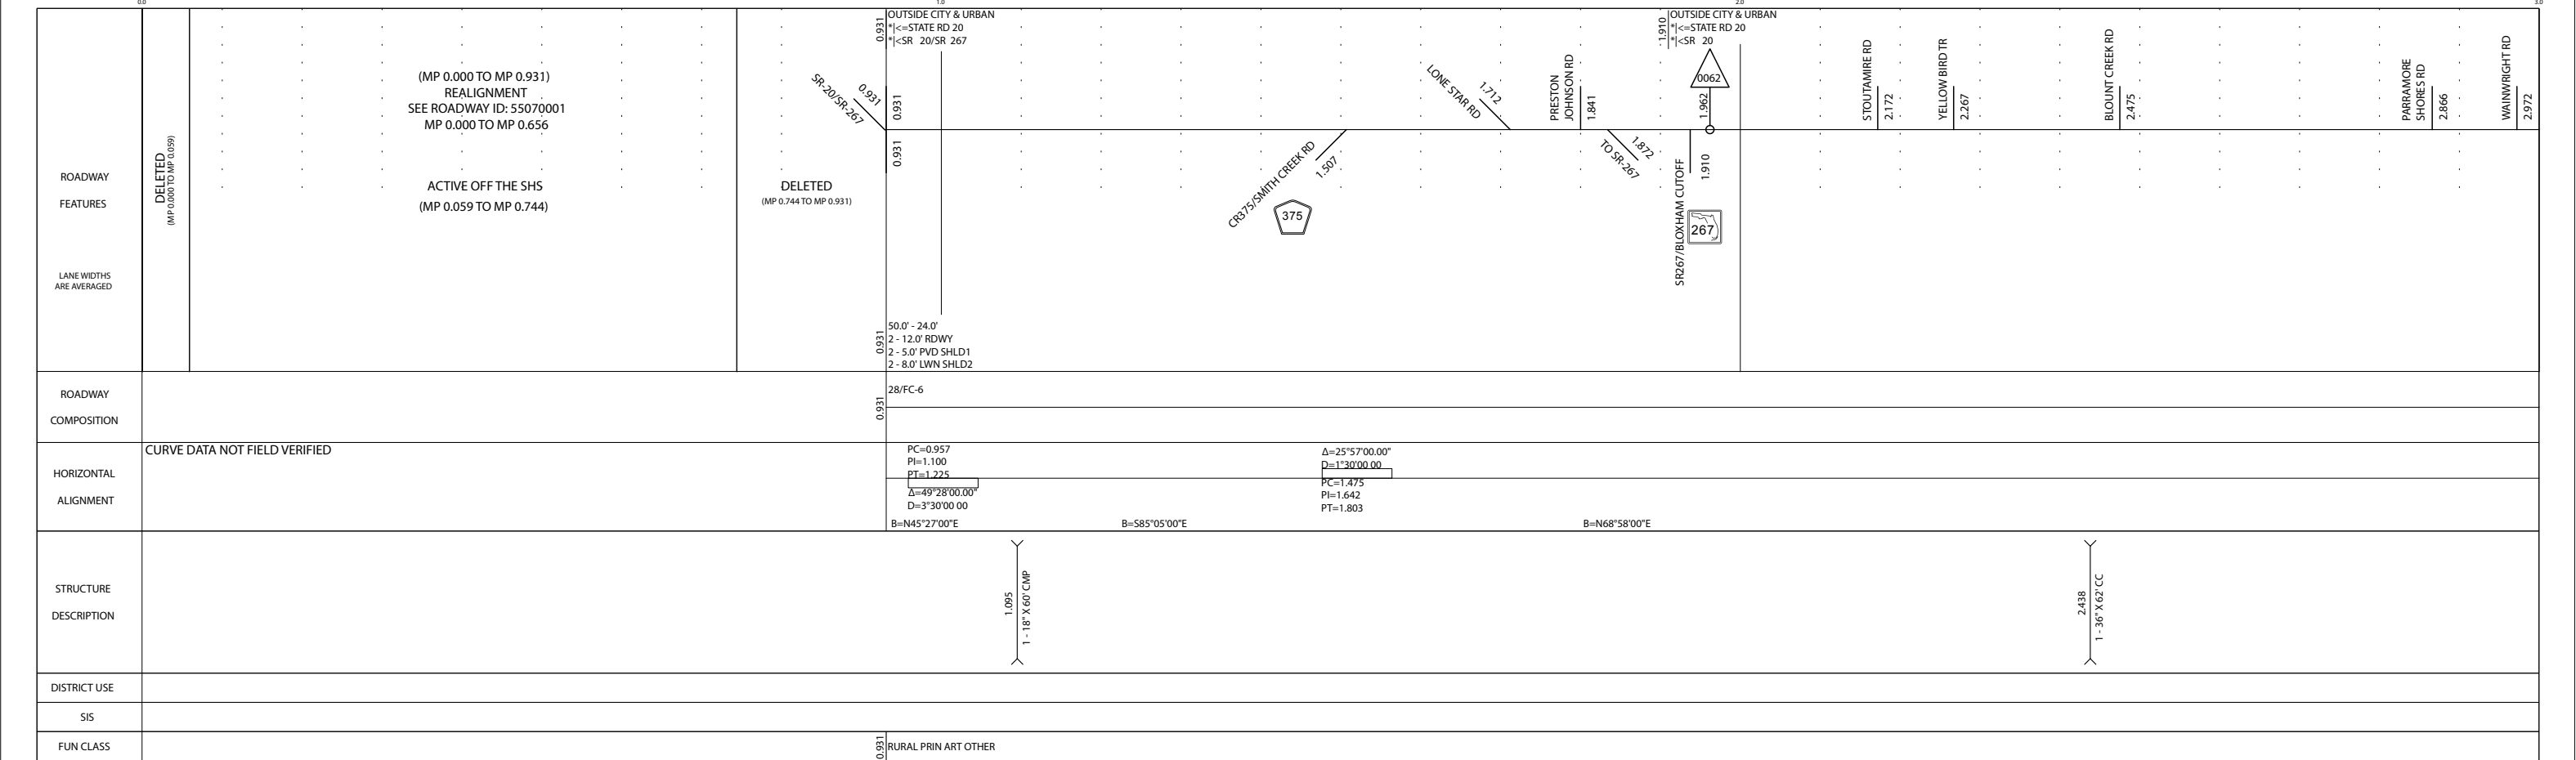


5 YR INV	SLD REV	BMP	EMP	INV	SLD REV
DATE 03/01/2017	03/27/2017				
BY PANHANDLE GROUP	PANHANDLE GROUP				

FLORIDA DEPARTMENT OF TRANSPORTATION
STRAIGHT LINE DIAGRAM OF ROAD INVENTORY



SECTION STATUS 12	INT. or US ROUTE NO.	STATE ROAD NO. CR 20/SR 267/SR 20	COUNTY LEON	DISTRICT 03	ROADWAY ID 55070000	SHEET NO. 3 OF 4
----------------------	----------------------	--------------------------------------	----------------	----------------	------------------------	---------------------

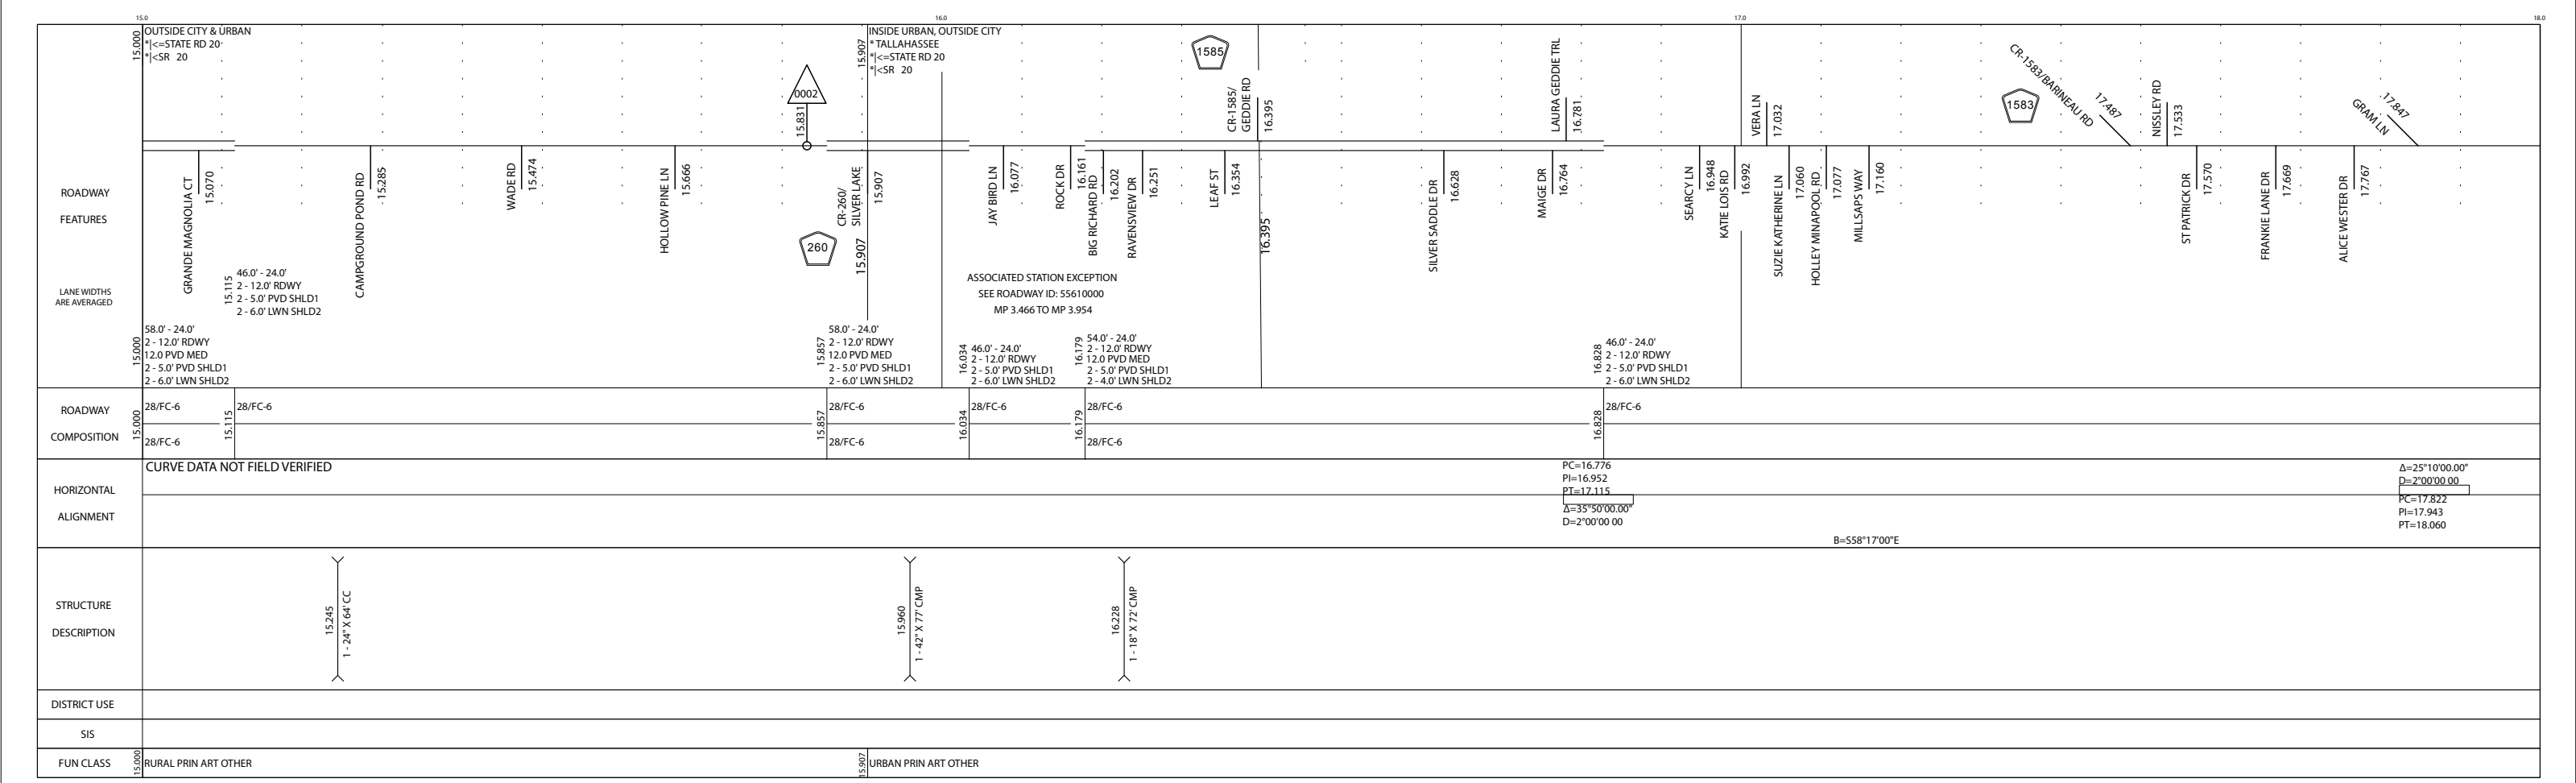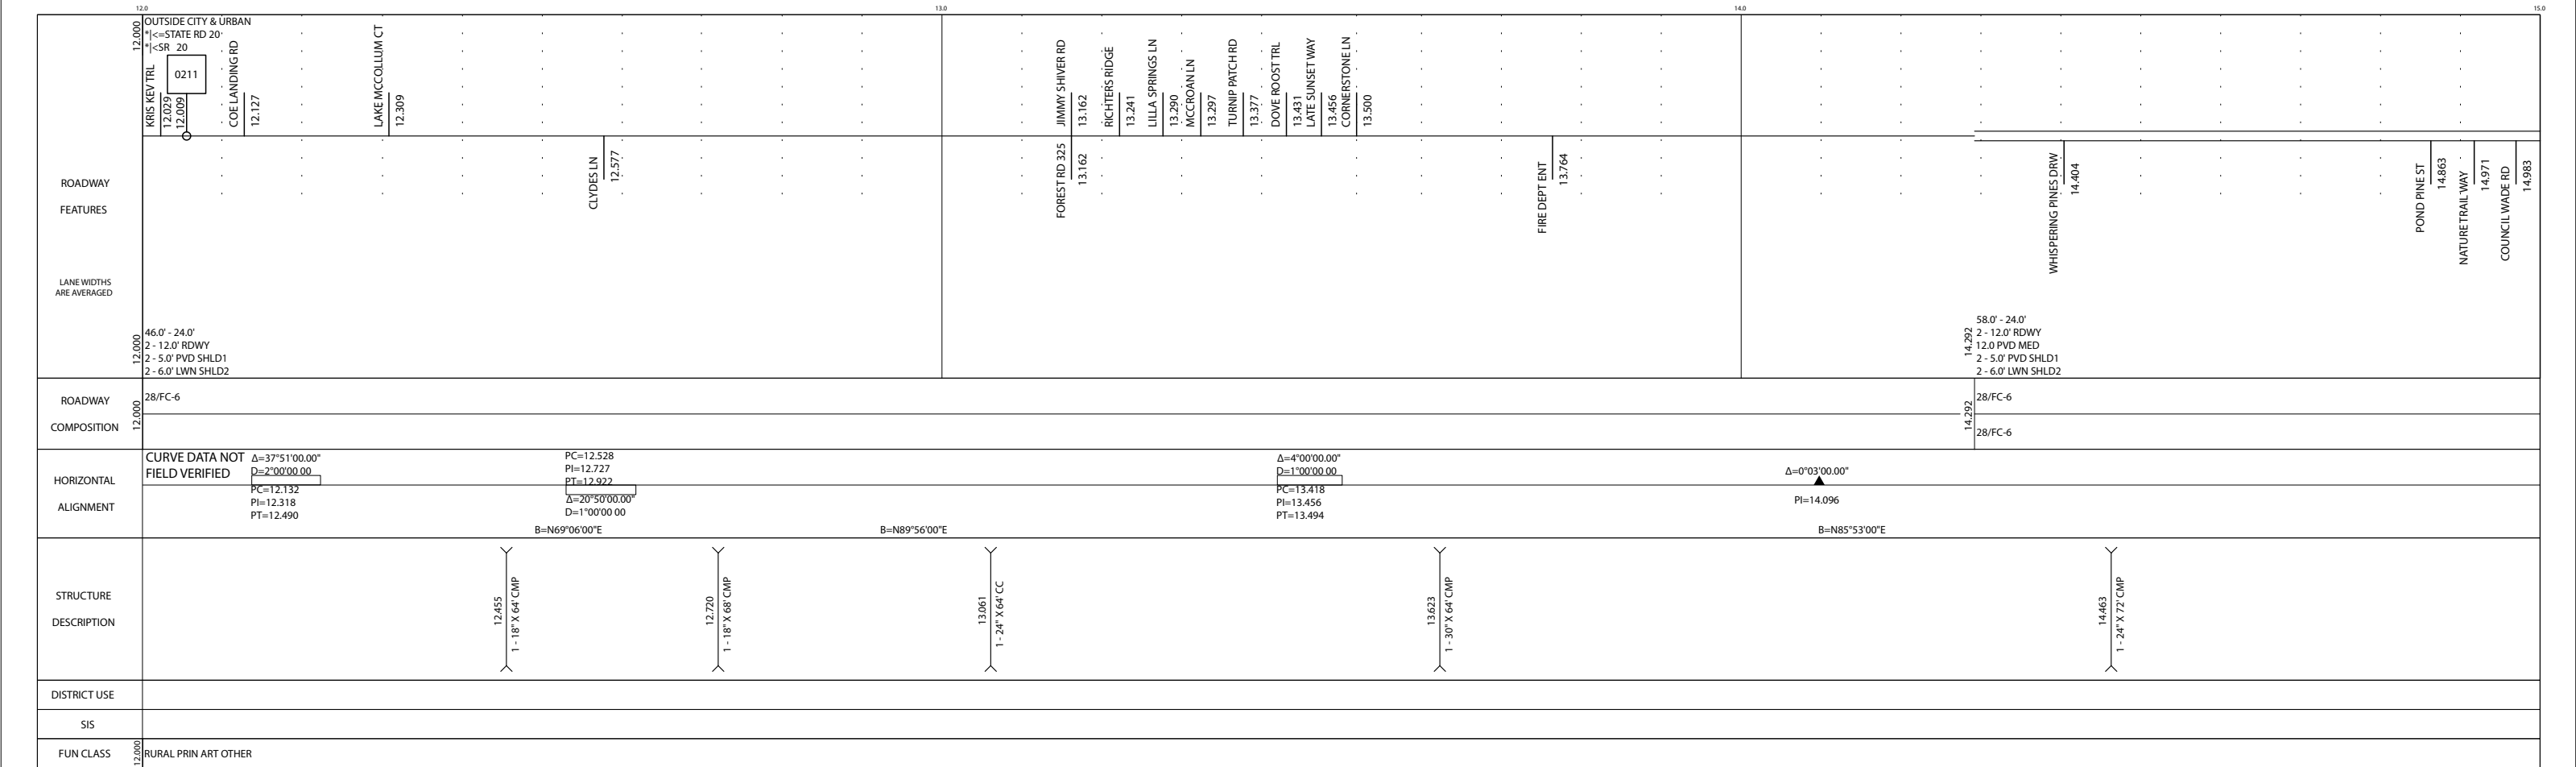

5YR INV		SLD REV		BMP	EMP	INV	SLD REV	FLORIDA DEPARTMENT OF TRANSPORTATION STRAIGHT LINE DIAGRAM OF ROAD INVENTORY		SECTION STATUS	INT. or US ROUTE NO.	STATE ROAD NO.	COUNTY	DISTRICT	ROADWAY ID	SHEET NO.
DATE	03/01/2017	03/27/2017						FDOT		12		CR 20/SR 267/SR 20	LEON	03	55070000	4 OF 4
BY	PANHANDLE GROUP		PANHANDLE GROUP													

ROADWAY FEATURES	18.000	18.058	18.193	18.305	18.847	18.963	19.118	19.303	19.350	19.568	19.568	19.953	20.150	20.380	20.418	20.680	20.957
	INSIDE URBAN, OUTSIDE CITY TALLAHASSEE STATE RD 20 SR 20	OTIS WALLACE LN	SUNBEAM LN	CR-1581/ AENON CHURCH	DEERTREE DR	VENA HILLS DR	SMITTY'S WAY	BUSHLARK TRL	BUSHLARK TRL	SR-263/CAPITAL CIR	SR-263/CAPITAL CIR	SCL RR	UNDESIGNED	BAYBERRY DR	P G LEARNING CENTER	INSIDE URBAN, OUTSIDE CITY TALLAHASSEE BLOUNTSTOWN HWY SR 20	
LANE WIDTHS ARE AVERAGED	46.0' - 24.0' 2 - 12.0' RDWY 2 - 5.0' PVD SHLD1 2 - 6.0' LWN SHLD2	54.0' - 24.0' 2 - 12.0' RDWY 12.0 PVD MED 2 - 5.0' PVD SHLD1 2 - 4.0' LWN SHLD2	46.0' - 24.0' 2 - 12.0' RDWY 2 - 5.0' PVD SHLD1 2 - 6.0' LWN SHLD2	43.0' - 22.0' 2 - 11.0' RDWY 9.0 PVD MED 2 - 4.0' PVD SHLD1 2 - 2.0' C&G SHLD2	46.0' - 24.0' 2 - 12.0' RDWY 2 - 5.0' PVD SHLD1 2 - 6.0' LWN SHLD2	78.0' - 48.0' 4 - 12.0' RDWY 18.0 CB&VEG MED 2 - 2.0' C&G INSHLD1 2 - 4.0' PVD SHLD1 2 - 2.0' C&G SHLD2	40.0' - 24.0' 2 - 12.0' RDWY 2 - 8.0' LWN SHLD1	48.0' - 24.0' 2 - 12.0' RDWY 2 - 9.0' PVD SHLD1 2 - 3.0' VG SHLD2	40.0' - 24.0' 2 - 12.0' RDWY 2 - 8.0' LWN SHLD1	40.0' - 24.0' 2 - 12.0' RDWY 2 - 8.0' LWN SHLD1	40.0' - 24.0' 2 - 12.0' RDWY 2 - 8.0' LWN SHLD1	40.0' - 24.0' 2 - 12.0' RDWY 2 - 8.0' LWN SHLD1	40.0' - 24.0' 2 - 12.0' RDWY 2 - 8.0' LWN SHLD1	40.0' - 24.0' 2 - 12.0' RDWY 2 - 8.0' LWN SHLD1	40.0' - 24.0' 2 - 12.0' RDWY 2 - 8.0' LWN SHLD1	40.0' - 24.0' 2 - 12.0' RDWY 2 - 8.0' LWN SHLD1	40.0' - 24.0' 2 - 12.0' RDWY 2 - 8.0' LWN SHLD1
ROADWAY COMPOSITION	28/FC-6	28/FC-6	28/FC-6	28/FC-6	28/FC-6	28/FC-5	28/FC-6	28/FC-5	28/FC-5	28/FC-6	28/FC-6	28/FC-6	28/FC-6	28/FC-6	28/FC-6	28/FC-6	28/FC-6
HORIZONTAL ALIGNMENT	CURVE DATA NOT FIELD VERIFIED			$\Delta=6^{\circ}39'00.00"$ $D=1^{\circ}00'00.00"$ PC=18.774 PI=18.837 PT=18.900			$\Delta=19^{\circ}39'16.00"$ $\Delta=20^{\circ}11'08.00"$ $D=10^{\circ}30'$ $D=2^{\circ}35'$ PC=20.000 PC=20.033 PI=20.017 PI=20.074 PT=20.033 PT=20.114			$\Delta=8^{\circ}30'00.00"$ $D=1^{\circ}00'$ PC=20.320 PI=20.368 PT=20.416			B=N89°28'00"E				
STRUCTURE DESCRIPTION	<div style="display: flex; justify-content: space-between;"> <div style="border: 1px solid black; padding: 2px;">18.509 1 - 24" X 42" CC</div> <div style="border: 1px solid black; padding: 2px;">19.953 #0104 142.6' BR</div> <div style="border: 1px solid black; padding: 2px;">20.169 #0163 105.6' BR</div> <div style="border: 1px solid black; padding: 2px;">20.189</div> </div>																
DISTRICT USE																	
SIS																	
FUN CLASS	URBAN PRIN ART OTHER										URBAN MINOR ART						

ROADWAY FEATURES	21.000	21.070	21.142	21.142
	INSIDE URBAN, OUTSIDE CITY TALLAHASSEE BLOUNTSTOWN HWY SR 20	LOUISE ST	US-90/SR-10	US-90/SR-10
LANE WIDTHS ARE AVERAGED	46.0' - 24.0' 2 - 12.0' RDWY 12.0 PVD MED 2 - 5.0' PVD SHLD1	40.0' - 24.0' 2 - 12.0' RDWY 2 - 8.0' LWN SHLD1	END MP: 21.142 NET ROADWAY ID LENGTH: 19.826	
ROADWAY COMPOSITION	28/FC-6	28/FC-6	28/FC-6	28/FC-6
HORIZONTAL ALIGNMENT				
STRUCTURE DESCRIPTION				
DISTRICT USE				
SIS				
FUN CLASS	URBAN MINOR ART			