


FLORIDA DEPARTMENT OF TRANSPORTATION
STRAIGHT LINE DIAGRAM OF ROAD INVENTORY

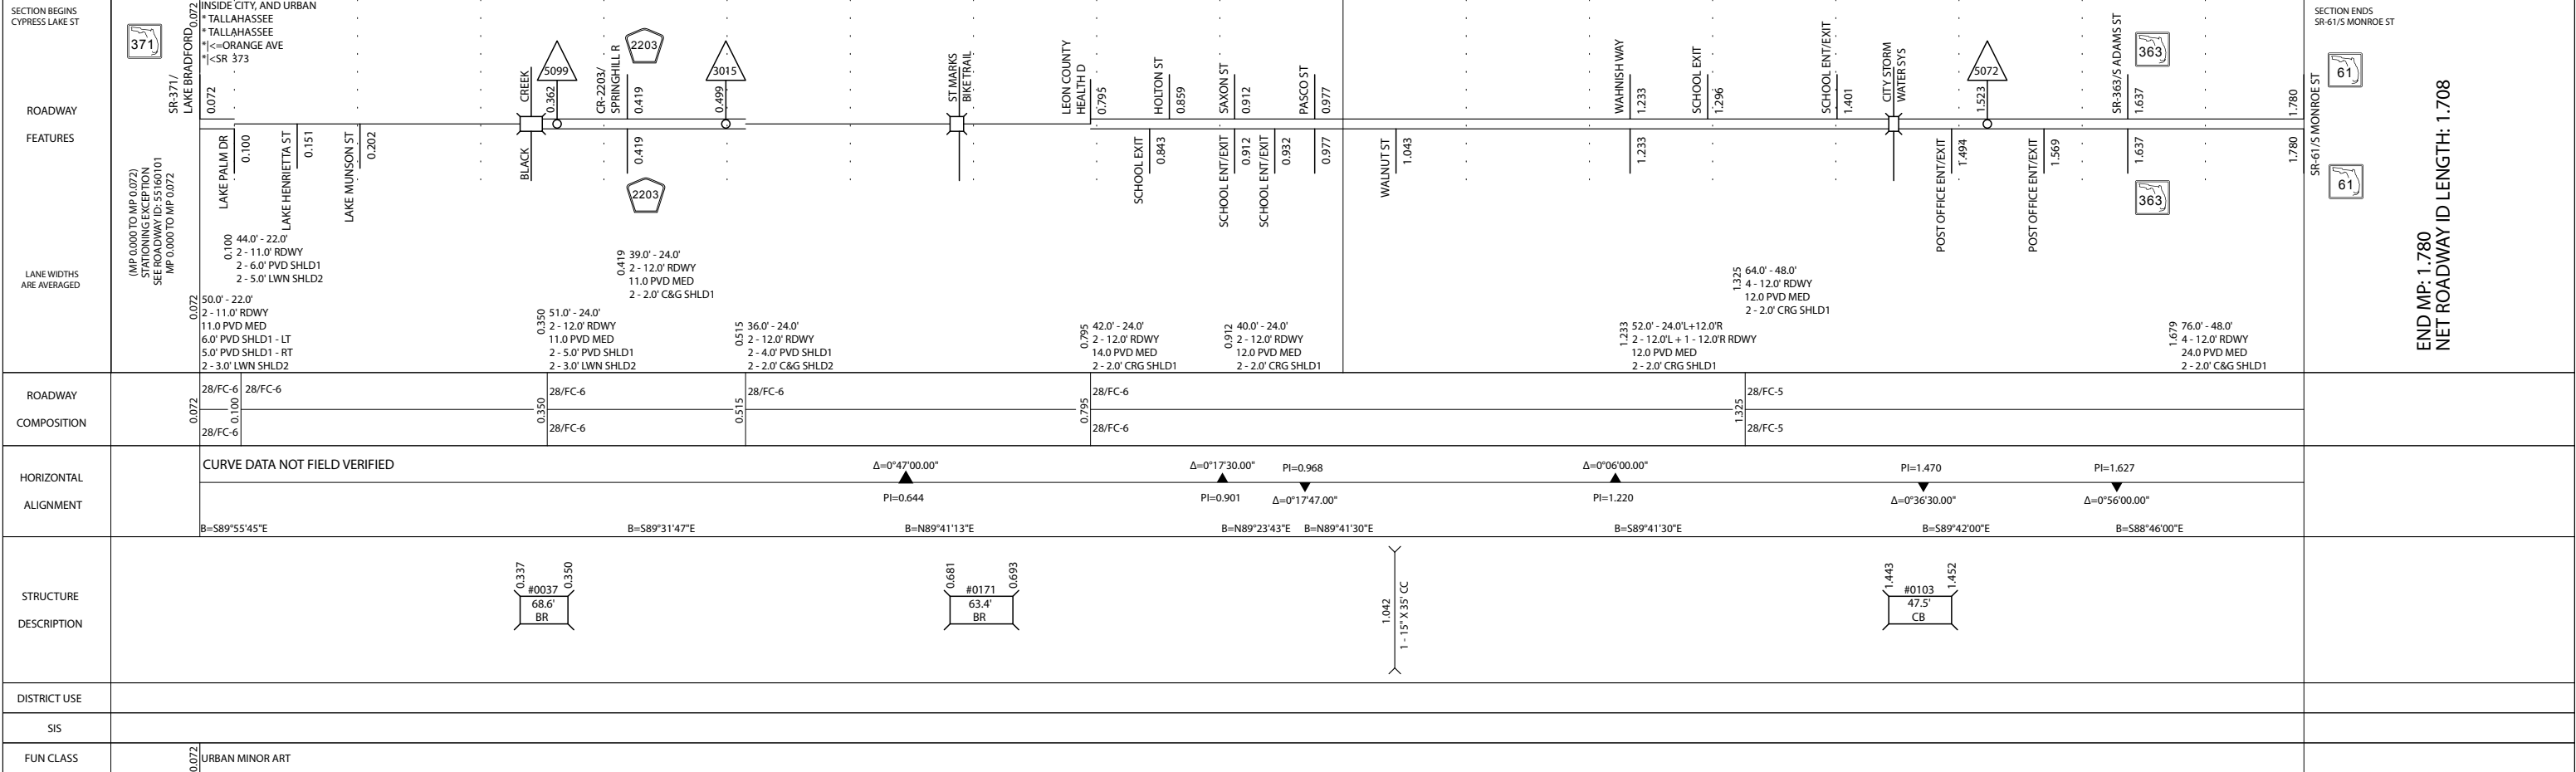

END MP: 1.780
NET ROADWAY ID LENGTH: 1.708