

5 YR INV	SLD REV	BMP	EMP	INV	SLD REV
DATE 09/25/2018	09/26/2018				
BY SSMC	SSMC				

FLORIDA DEPARTMENT OF TRANSPORTATION
STRAIGHT LINE DIAGRAM OF ROAD INVENTORY

SECTION STATUS	INT. or US ROUTE NO.	STATE ROAD NO.	COUNTY	DISTRICT	ROADWAY ID	SHEET NO.
02		SR 267	LEON	03	55300000	1 OF 3

SECTION BEGINS STATE RD 20	0.00	OUTSIDE CITY & URBAN * <=BLOXHAM CUTOFF * <SR 267			3.0						
ROADWAY	SR-20										
FEATURES	0.000	0.015 FROM SR-20/SR-267									
LANE WIDTHS ARE AVERAGED	0.000	50.0' - 24.0' 2 - 12.0' RDWY 2 - 5.0' PVD SHLD1 2 - 8.0' LWN SHLD2									
ROADWAY COMPOSITION	0.000	28/FC-6									
HORIZONTAL ALIGNMENT		CURVE DATA NOT FIELD VERIFIED $\Delta=5^{\circ}45'34.00''$ $D=0^{\circ}30'00.00''$ PC=0.545 PI=0.654 PT=0.763			PC=2.996 PI=3.119 PT=3.232 $\Delta=37^{\circ}25'25.00''$ D=3^{\circ}00'00.00''						
STRUCTURE DESCRIPTION		0.009 1-14" X 24" X 130' CC 0.047 1-24" X 68' CC	0.596 1-24" X 66' CC	0.755 1-30" X 78' CC	0.936 1-36" X 67' CC	2.158 1-36" X 113' CC	2.370 1-24" X 94' CC	2.611 #0110 21.1' CB	2.615	2.818 INDIAN OAK LN	2.907 1-42" X 113' CC
DISTRICT USE											
SIS											
FUN CLASS	0.000	RURAL MAJOR COLLECTOR									


SECTION BEGINS STATE RD 20	3.000	OUTSIDE CITY & URBAN * <=BLOXHAM CUTOFF * <SR 267			6.0					
ROADWAY	SR-20									
FEATURES	3.000	3.554 FR-342								
LANE WIDTHS ARE AVERAGED	3.000	50.0' - 24.0' 2 - 12.0' RDWY 2 - 5.0' PVD SHLD1 2 - 8.0' LWN SHLD2	3.594 45.0' - 24.0' 2 - 12.0' RDWY 10.0' PVD SHLD1 - LT 11.0' PVD SHLD1 - RT	3.703 50.0' - 24.0' 2 - 12.0' RDWY 2 - 5.0' PVD SHLD1 2 - 8.0' LWN SHLD2						
ROADWAY COMPOSITION	3.000	28/FC-6								
HORIZONTAL ALIGNMENT										
STRUCTURE DESCRIPTION		3.387 1-36" X 70' CC			4.207 1-24" X 66' CC	4.370 1-36" X 62' CC			5.087 1-30" X 60' CC	
DISTRICT USE										
SIS										
FUN CLASS	3.000	RURAL MAJOR COLLECTOR								

5 YR INV	SLD REV	BMP	EMP	INV	SLD REV
DATE 09/25/2018	09/26/2018				
BY SSMC	SSMC				

FLORIDA DEPARTMENT OF TRANSPORTATION
STRAIGHT LINE DIAGRAM OF ROAD INVENTORY



SECTION STATUS	INT. or US ROUTE NO.	STATE ROAD NO.	COUNTY	DISTRICT	ROADWAY ID	SHEET NO.
02		SR 267	LEON	03	55300000	2 OF 3

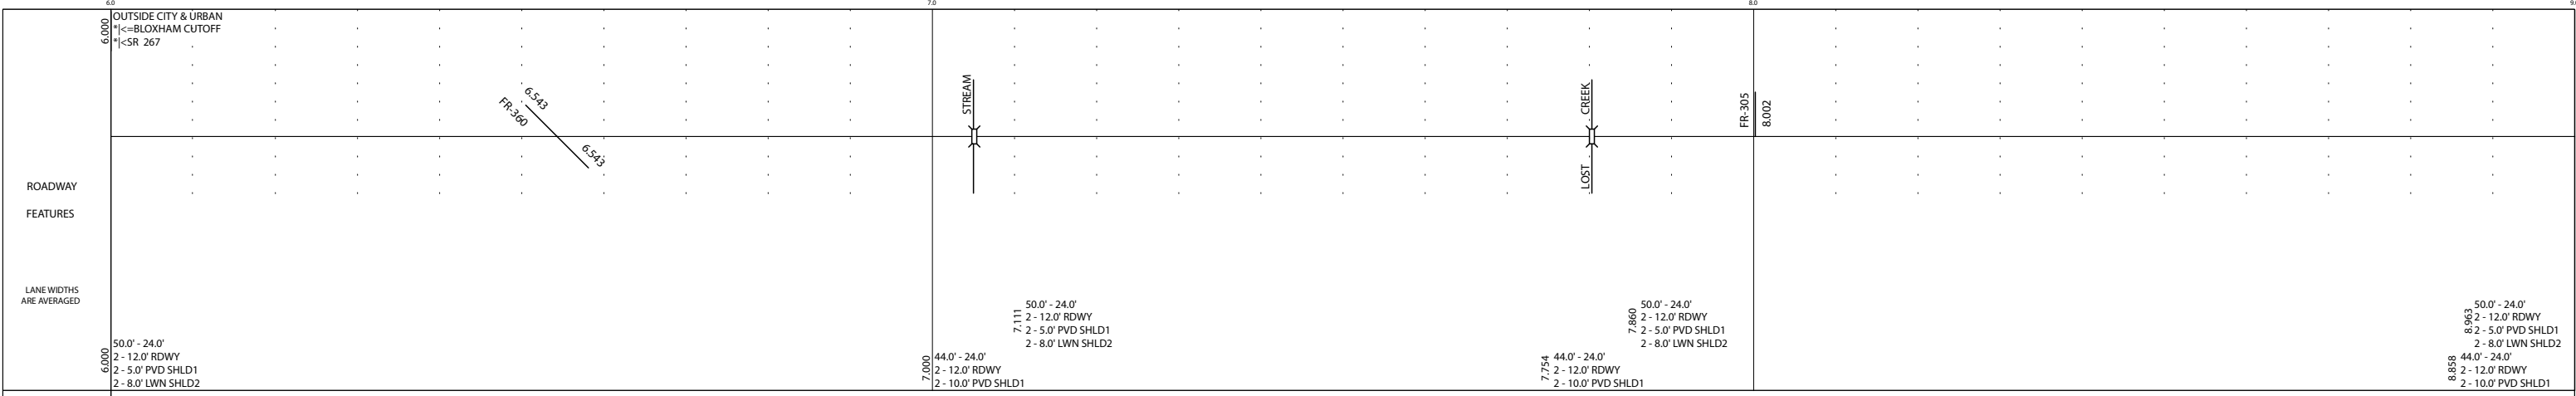


ROADWAY COMPOSITION	28/FC-6
---------------------	---------

HORIZONTAL ALIGNMENT	CURVE DATA NOT FIELD VERIFIED PC=6.469 PI=6.560 PT=6.648 Δ=9°20'00.00" D=1°00'00.00"
----------------------	---




DISTRICT USE	
SIS	
FUN CLASS	RURAL MAJOR COLLECTOR

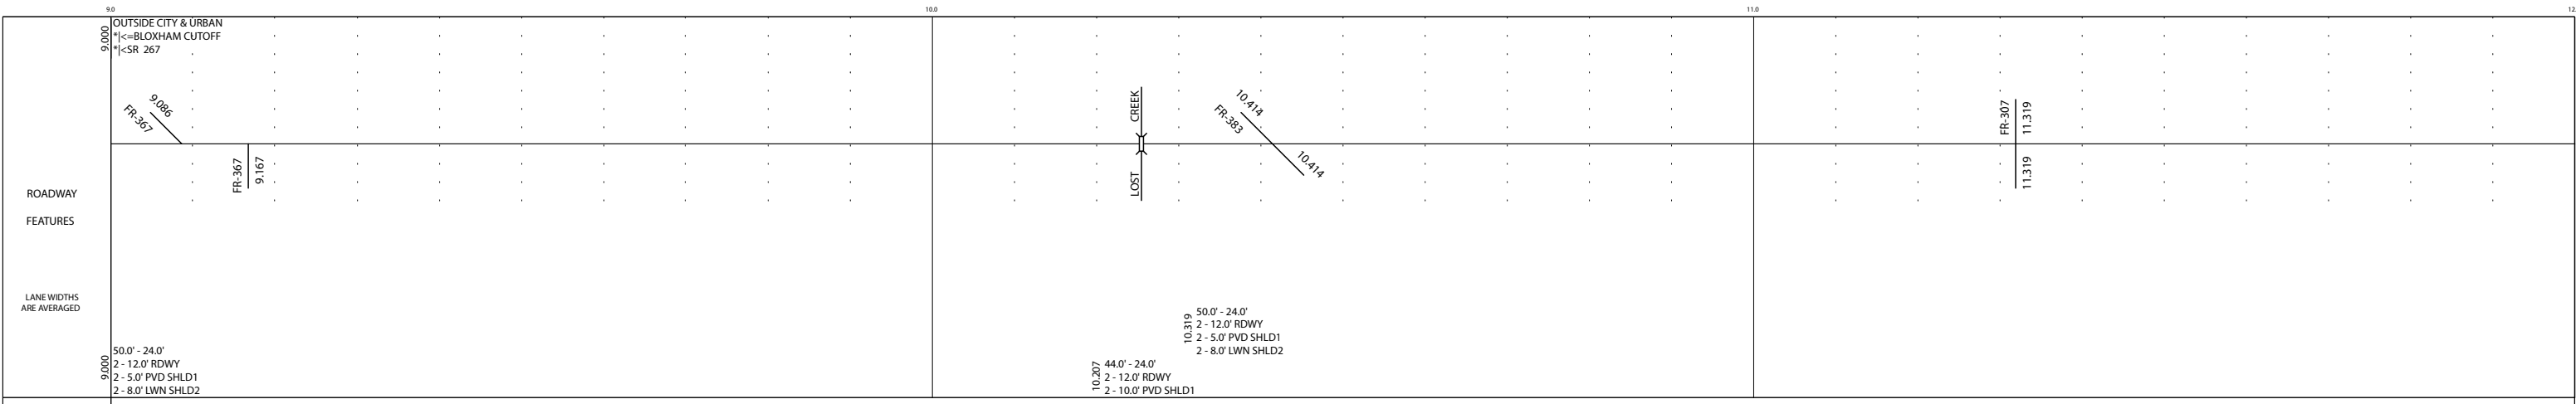

ROADWAY COMPOSITION	28/FC-6
---------------------	---------

HORIZONTAL ALIGNMENT	CURVE DATA NOT FIELD VERIFIED PC=11.110 PI=11.244 PT=11.377 Δ=7°03'00.00" D=0°30'00.00"
----------------------	--

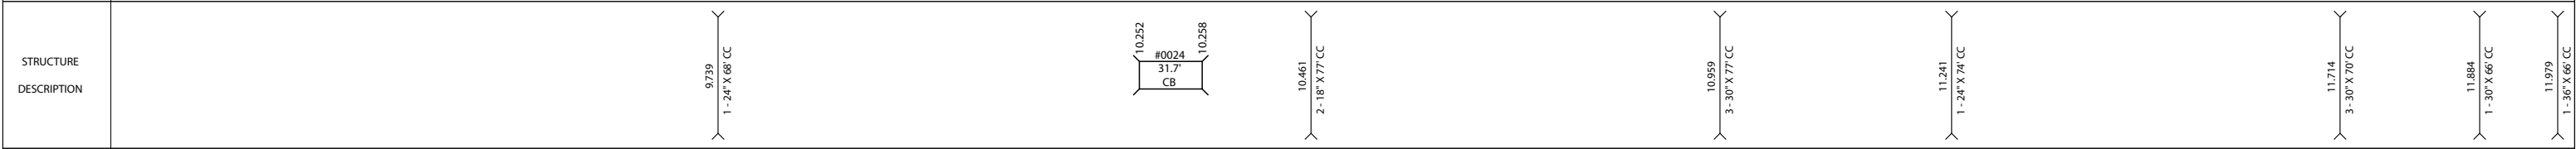

DISTRICT USE	
SIS	
FUN CLASS	RURAL MAJOR COLLECTOR

5 YR INV		SLD REV		BMP	EMP	INV	SLD REV	FLORIDA DEPARTMENT OF TRANSPORTATION FDOT		SECTION STATUS	INT. or US ROUTE NO.	STATE ROAD NO.	COUNTY	DISTRICT	ROADWAY ID	SHEET NO:
DATE	09/25/2018	09/26/2018						STRAIGHT LINE DIAGRAM OF ROAD INVENTORY		02		SR 267	LEON	03	55300000	3 OF 3
BY	SSMC	SSMC														
ROADWAY FEATURES	12,000 OUTSIDE CITY & URBAN * <= BLOXHAM CUTOFF * < SR 267		12,000 50.0' - 24.0' 2 - 12.0' RDWY 2 - 5.0' PVD SHLD1 2 - 8.0' LWN SHLD2		12,000 FR-369 12,541 12,541		13,0 WAKULLA WORK CTR 13,871		14,0 HELEN GUARD STATION FR-309 14,100 14,100		SECTION ENDS WAKULLA CO LINE WAKULLA CO LINE		END MP: 014.159 NET ROADWAY ID LENGTH: 14.159			
ROADWAY COMPOSITION	28/FC-6															
HORIZONTAL ALIGNMENT																
STRUCTURE DESCRIPTION	<div style="display: flex; justify-content: space-around; align-items: center;"> <div style="text-align: center;"> $\overbrace{\hspace{1.5cm}}^{13.438}$ 2 - 24" X 66" CC </div> <div style="text-align: center;"> $\overbrace{\hspace{1.5cm}}^{14.082}$ 1 - 24" X 66" CC </div> </div>															
DISTRICT USE																
SIS																
FUN CLASS	12,000 RURAL MAJOR COLLECTOR															