
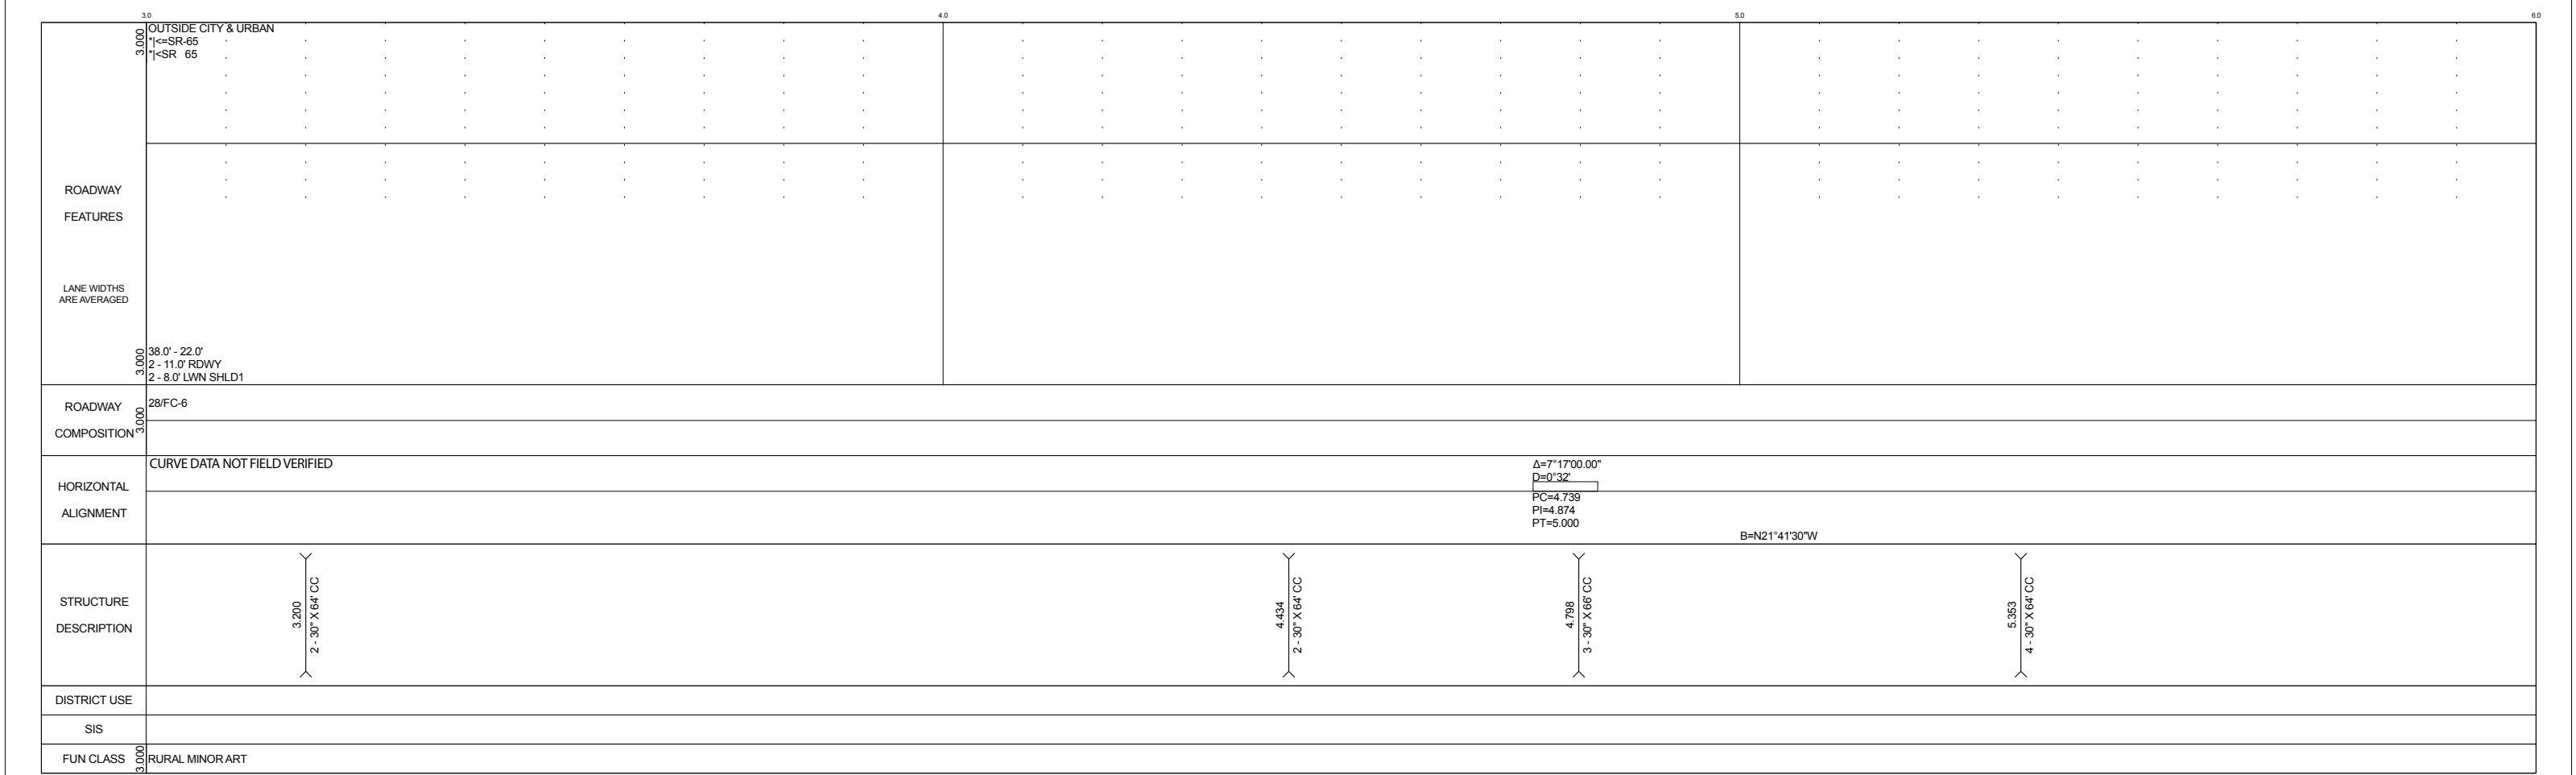


5 YR INV	SLD REV	BMP	EMP	INV	SLD REV
08/24/2016	09/02/2016	0.000	36.289	03/16/2017 METRIC	03/28/2017 HSA DS
BY Panhandle Group	Panhandle Group				

FLORIDA DEPARTMENT OF TRANSPORTATION
STRAIGHT LINE DIAGRAM OF ROAD INVENTORY

SECTION STATUS	INT. or US ROUTE NO.	STATE ROAD NO.	COUNTY	DISTRICT	ROADWAY ID	SHEET NO.
02		SR 65	LIBERTY	03	56040000	1 OF 7


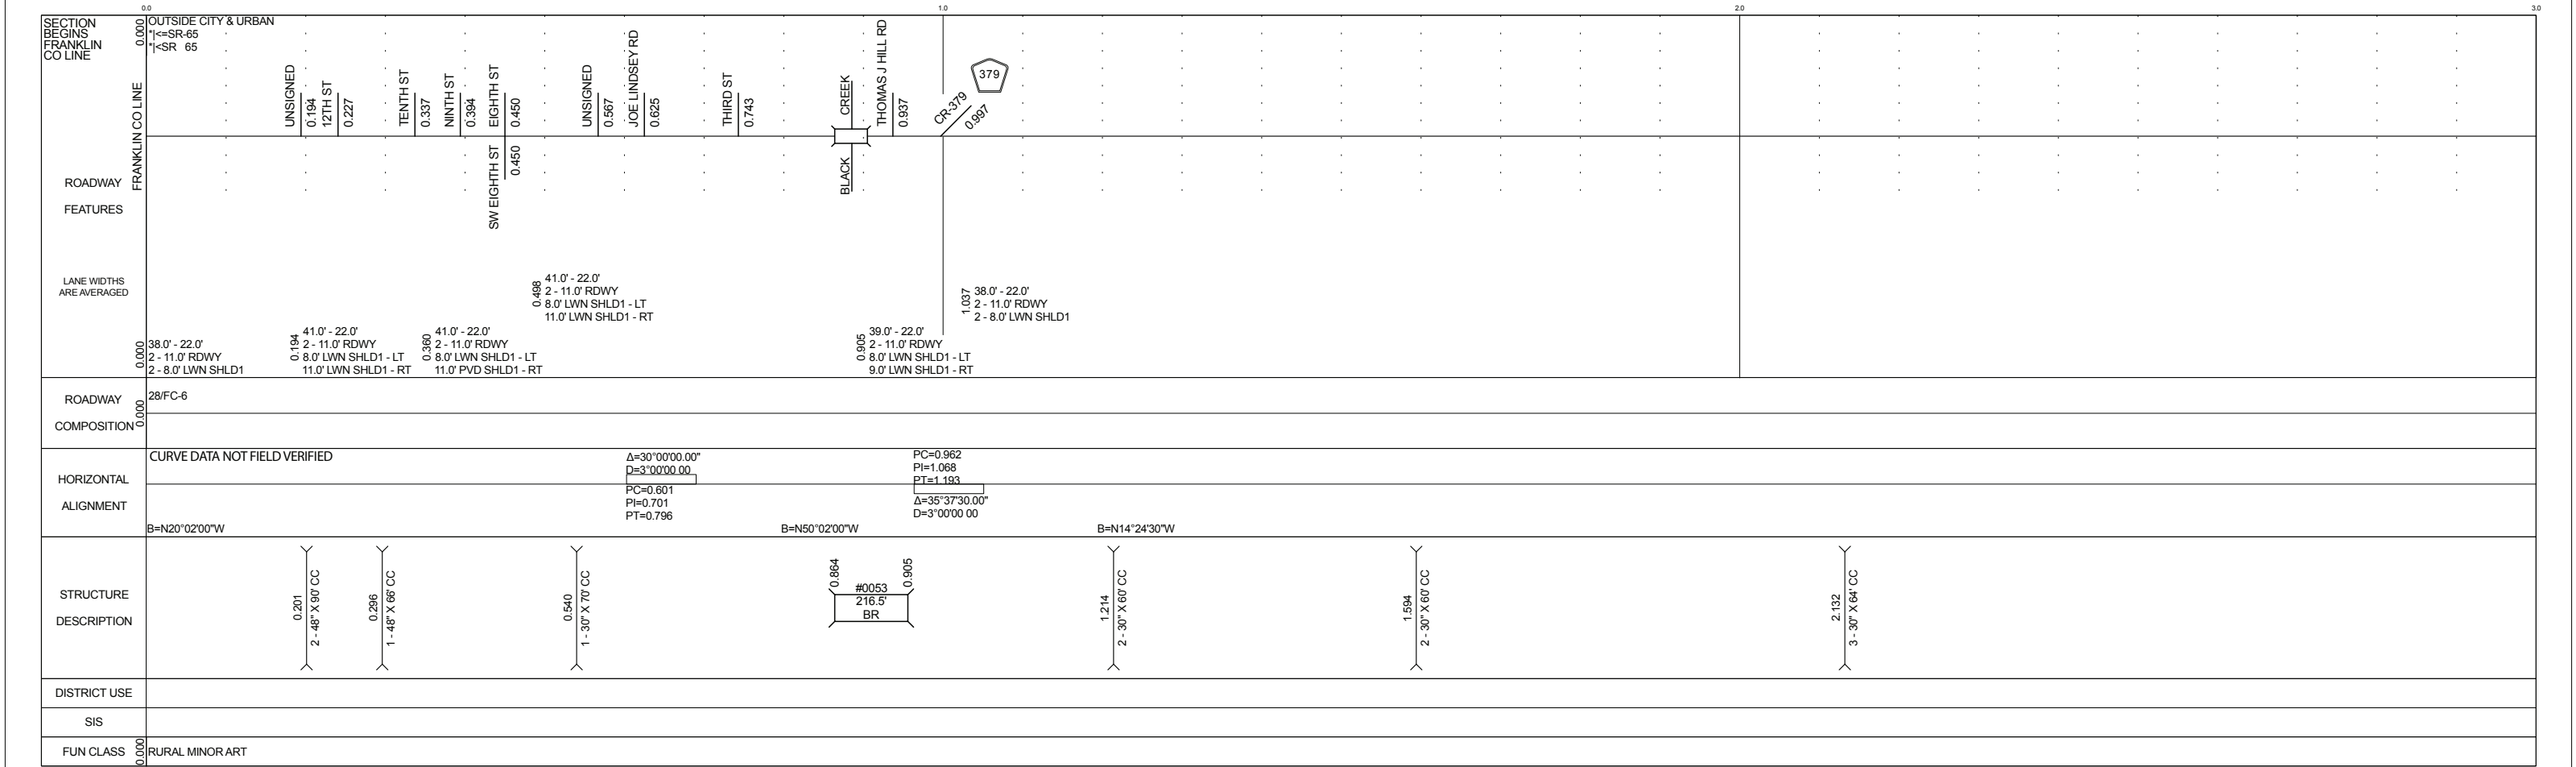


5 YR INV	SLD REV	BMP	EMP	INV	SLD REV
08/24/2016	09/02/2016	0.000	36.289	03/16/2017 METRIC	03/28/2017 HSA DS
BY	Panhandle Group				

FLORIDA DEPARTMENT OF TRANSPORTATION
STRAIGHT LINE DIAGRAM OF ROAD INVENTORY



SECTION STATUS	INT. or US ROUTE NO.	STATE ROAD NO.	COUNTY	DISTRICT	ROADWAY ID	SHEET NO.
02		SR 65	LIBERTY	03	56040000	2 OF 7

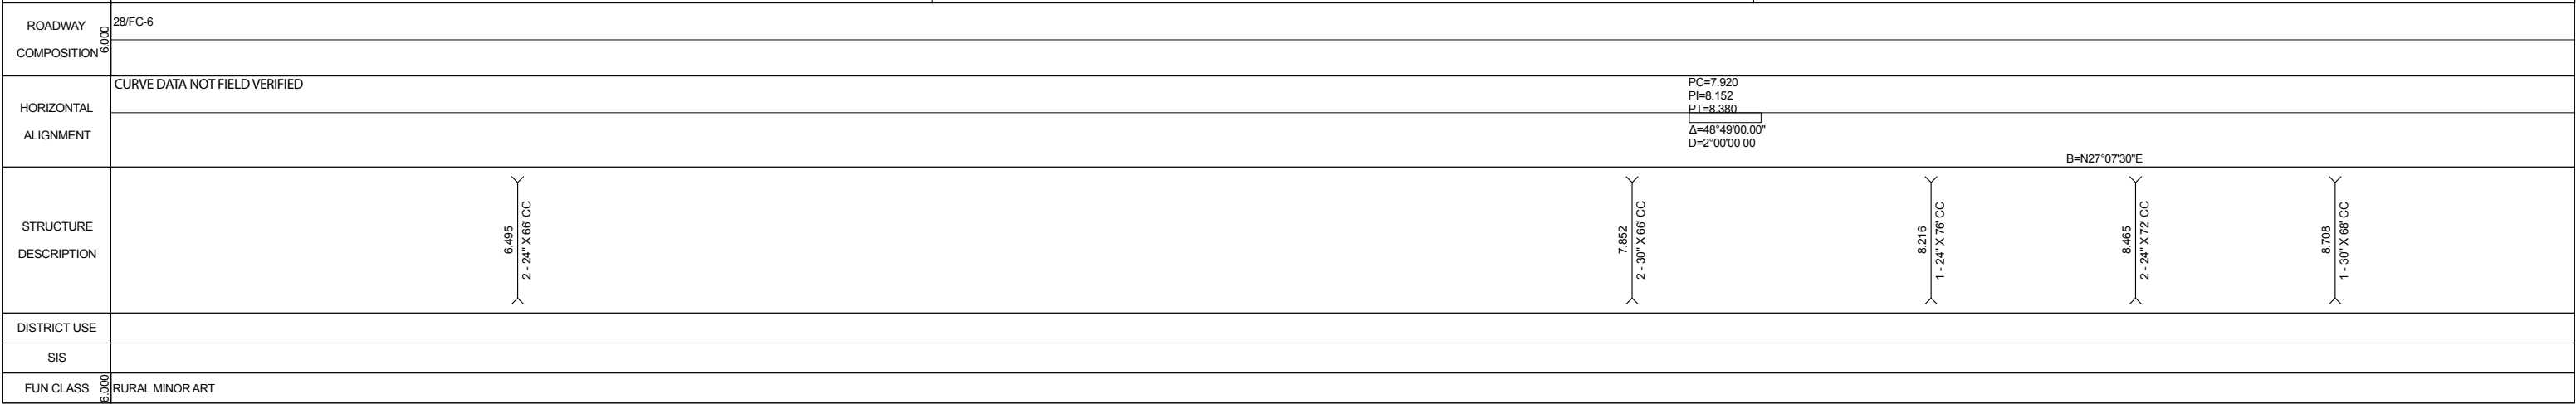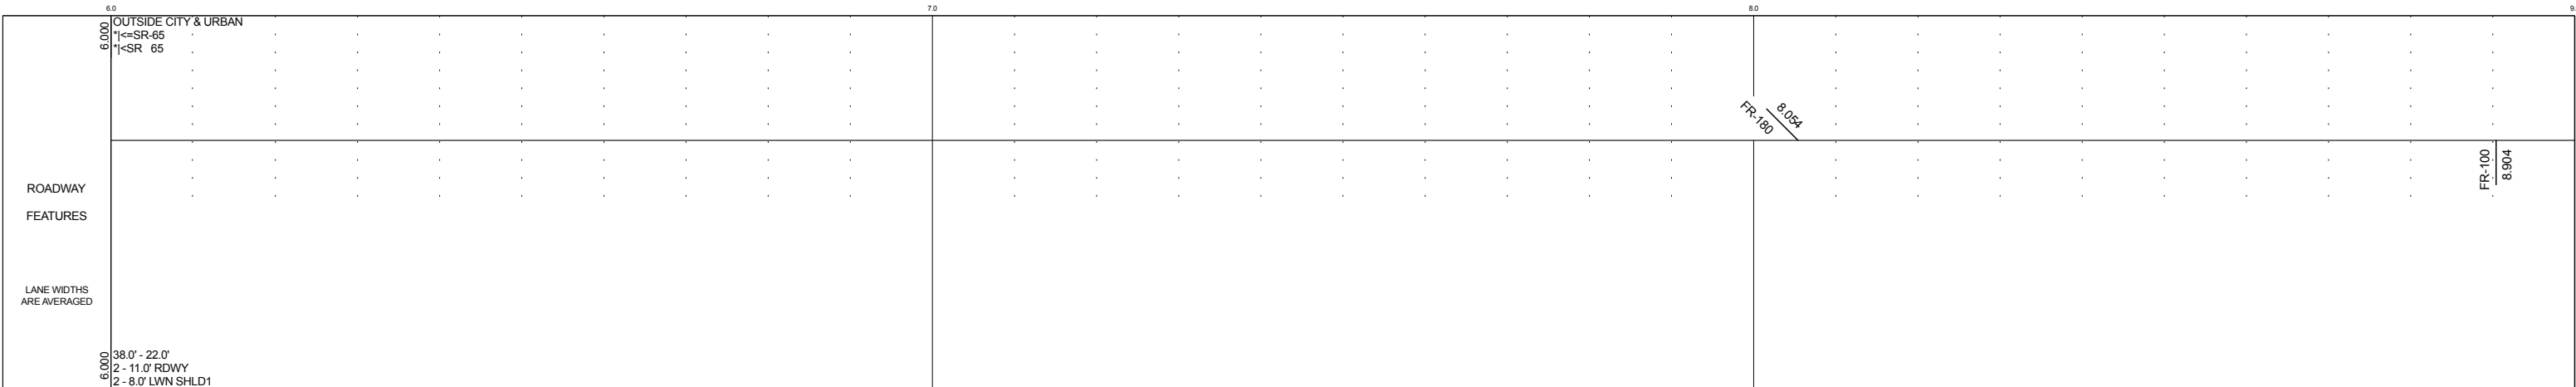

5 YR INV	SLD REV	BMP	EMP	INV	SLD REV
08/24/2016	09/02/2016	0.000	36.289	03/16/2017 METRIC	03/28/2017 HSA DS
BY Panhandle Group	Panhandle Group				


FLORIDA DEPARTMENT OF TRANSPORTATION
STRAIGHT LINE DIAGRAM OF ROAD INVENTORY

SECTION STATUS	INT. or US ROUTE NO.	STATE ROAD NO.	COUNTY	DISTRICT	ROADWAY ID	SHEET NO.
02		SR 65	LIBERTY	03	56040000	3 OF 7

ROADWAY FEATURES	12.000	13.0	14.0	15.0
LANE WIDTHS ARE AVERAGED	40.0' - 24.0' 2 - 12.0' RDWY 2 - 8.0' LWN SHLD1			
FR-141		13.295		
FR-139			13.627	
FR-118				14.837

ROADWAY COMPOSITION	28/FC-6
---------------------	---------

HORIZONTAL ALIGNMENT	CURVE DATA NOT FIELD VERIFIED	PC=13.072 PI=13.185 PT=13.290 Δ=8°20'00.00" D=0°40'00.00" B=N35°27'30"E
----------------------	-------------------------------	--

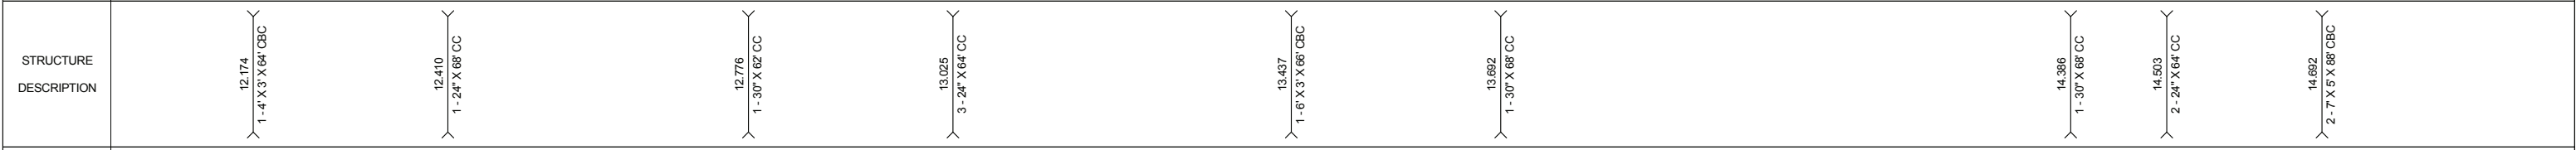

DISTRICT USE	SIS	FUN CLASS	RURAL MINOR ART
--------------	-----	-----------	-----------------

ROADWAY FEATURES	15.0	16.0	17.0	18.0
LANE WIDTHS ARE AVERAGED	40.0' - 24.0' 2 - 12.0' RDWY 2 - 8.0' LWN SHLD1			
FR-112		16.373		
NEW RIVER				
SW VILAS SUMNER RD			16.822	

ROADWAY COMPOSITION	28/FC-6
---------------------	---------

HORIZONTAL ALIGNMENT	CURVE DATA NOT FIELD VERIFIED	Δ=11°25'30.00" D=0°40'00.00" PC=15.618 PI=15.755 PT=15.920 B=N24°02'00"E
----------------------	-------------------------------	---



DISTRICT USE	SIS	FUN CLASS	RURAL MINOR ART
--------------	-----	-----------	-----------------

5 YR INV	SLD REV	BMP	EMP	INV	SLD REV
08/24/2016	09/02/2016	0.000	36.289	03/16/2017 METRIC	03/28/2017 HSA DS
BY Panhandle Group	Panhandle Group				

FLORIDA DEPARTMENT OF TRANSPORTATION
STRAIGHT LINE DIAGRAM OF ROAD INVENTORY



SECTION STATUS	INT. or US ROUTE NO.	STATE ROAD NO.	COUNTY	DISTRICT	ROADWAY ID	SHEET NO.
02		SR 65	LIBERTY	03	56040000	4 OF 7

ROADWAY FEATURES	FR-117 20.469
LANE WIDTHS ARE AVERAGED	
ROADWAY COMPOSITION	FR-187 20.072
HORIZONTAL ALIGNMENT	
STRUCTURE DESCRIPTION	FR-117 20.469
DISTRICT USE	
SIS	
FUN CLASS	

ROADWAY COMPOSITION	28/FC-6
HORIZONTAL ALIGNMENT	
STRUCTURE DESCRIPTION	18.005 1-30' X 70' CC
DISTRICT USE	
SIS	
FUN CLASS	RURAL MINOR ART



ROADWAY FEATURES	FR-105 21.882
LANE WIDTHS ARE AVERAGED	
ROADWAY COMPOSITION	28/FC-6
HORIZONTAL ALIGNMENT	
STRUCTURE DESCRIPTION	FR-128 22.666
DISTRICT USE	
SIS	
FUN CLASS	

HORIZONTAL ALIGNMENT	<p>CURVE DATA NOT FIELD VERIFIED</p> <p>PC=21.219 PI=21.324 PT=21.429</p> <p>Δ=5°33'00.00" D=0°30'00.00"</p> <p>B=N29°35'00"E</p>
STRUCTURE DESCRIPTION	<p>21.482 4-48" X 70' CC</p> <p>21.817 1-24" X 74' CC</p> <p>22.024 2-7' X 4' X 60' CBC</p> <p>22.763 1-24" X 68' CC</p> <p>23.462 1-11" X 3' X 66' CBC</p>
DISTRICT USE	
SIS	
FUN CLASS	RURAL MINOR ART

5 YR INV	SLD REV	BMP	EMP	INV	SLD REV
08/24/2016	09/02/2016	0.000	36.289	03/16/2017 METRIC	03/28/2017 HSA DS
Panhandle Group		Panhandle Group			

FLORIDA DEPARTMENT OF TRANSPORTATION
STRAIGHT LINE DIAGRAM OF ROAD INVENTORY



SECTION STATUS	INT. or US ROUTE NO.	STATE ROAD NO.	COUNTY	DISTRICT	ROADWAY ID	SHEET NO.
02		SR 65	LIBERTY	03	56040000	5 OF 7

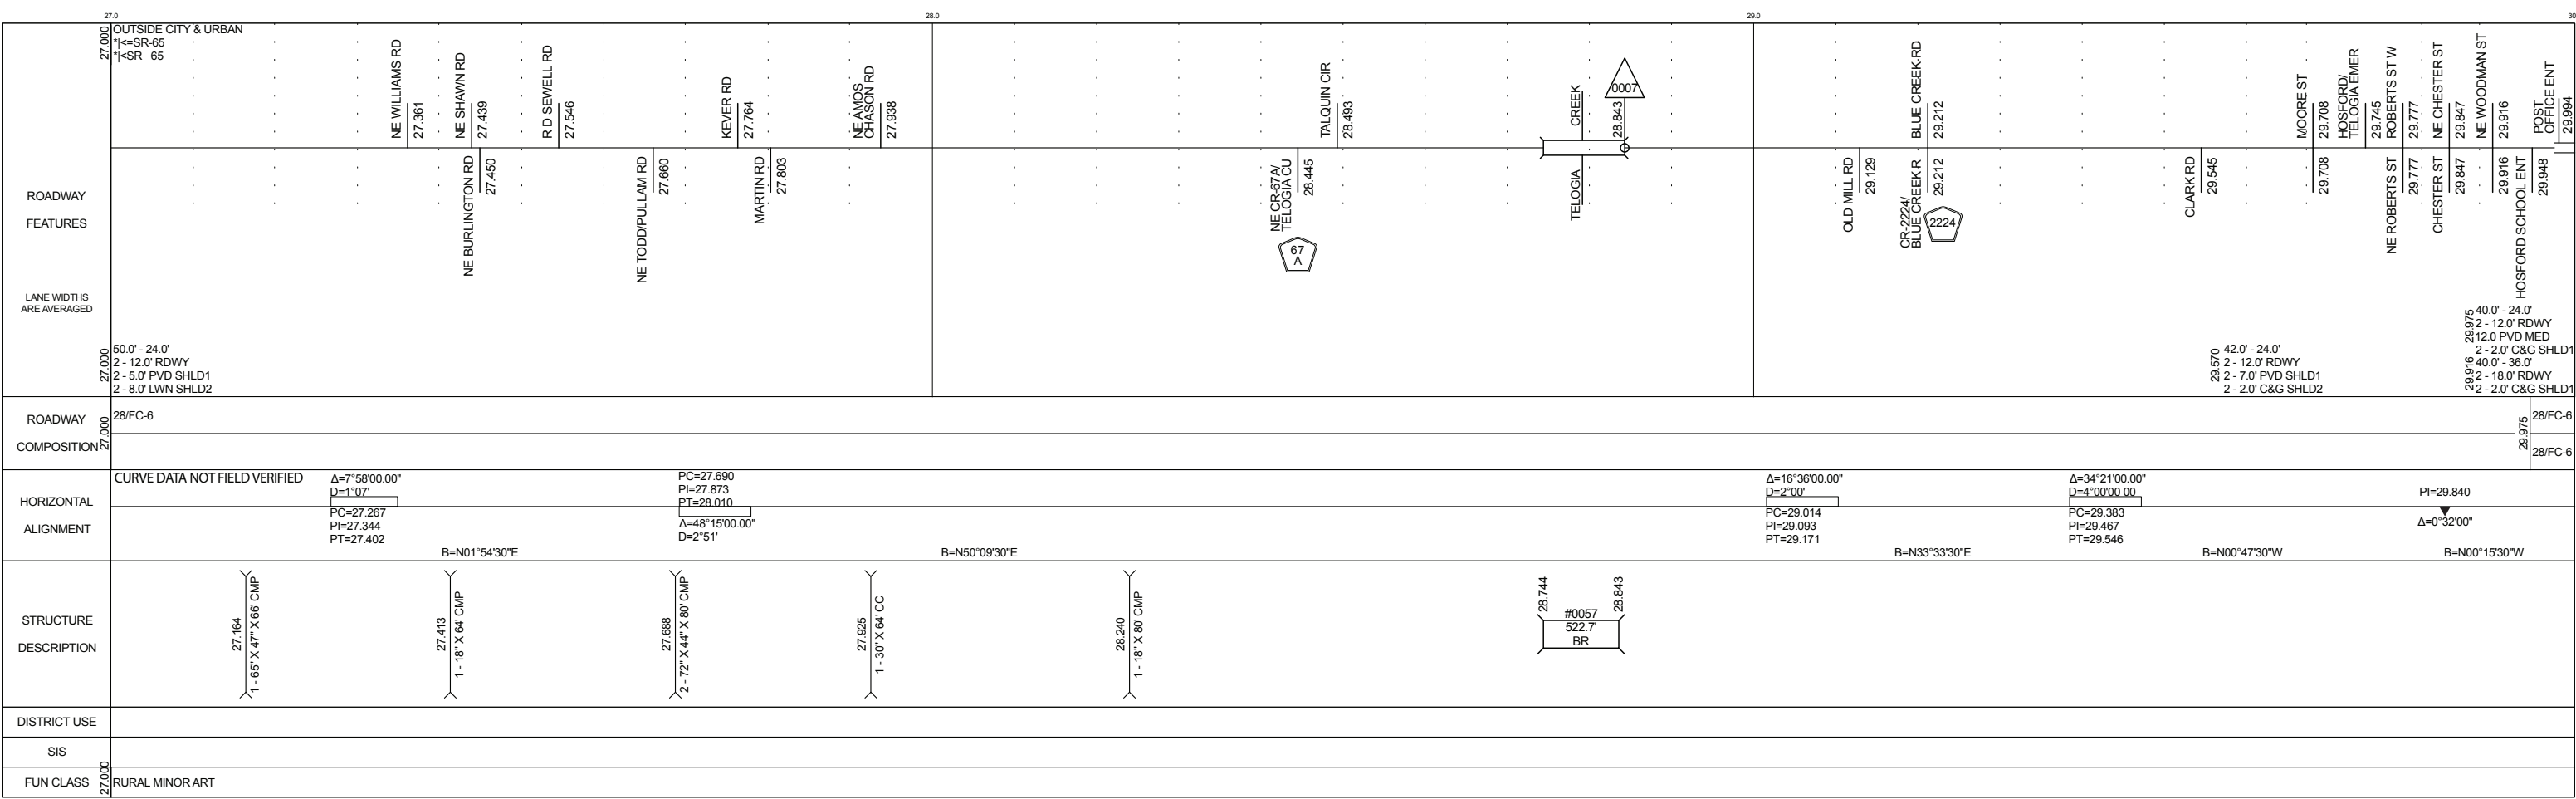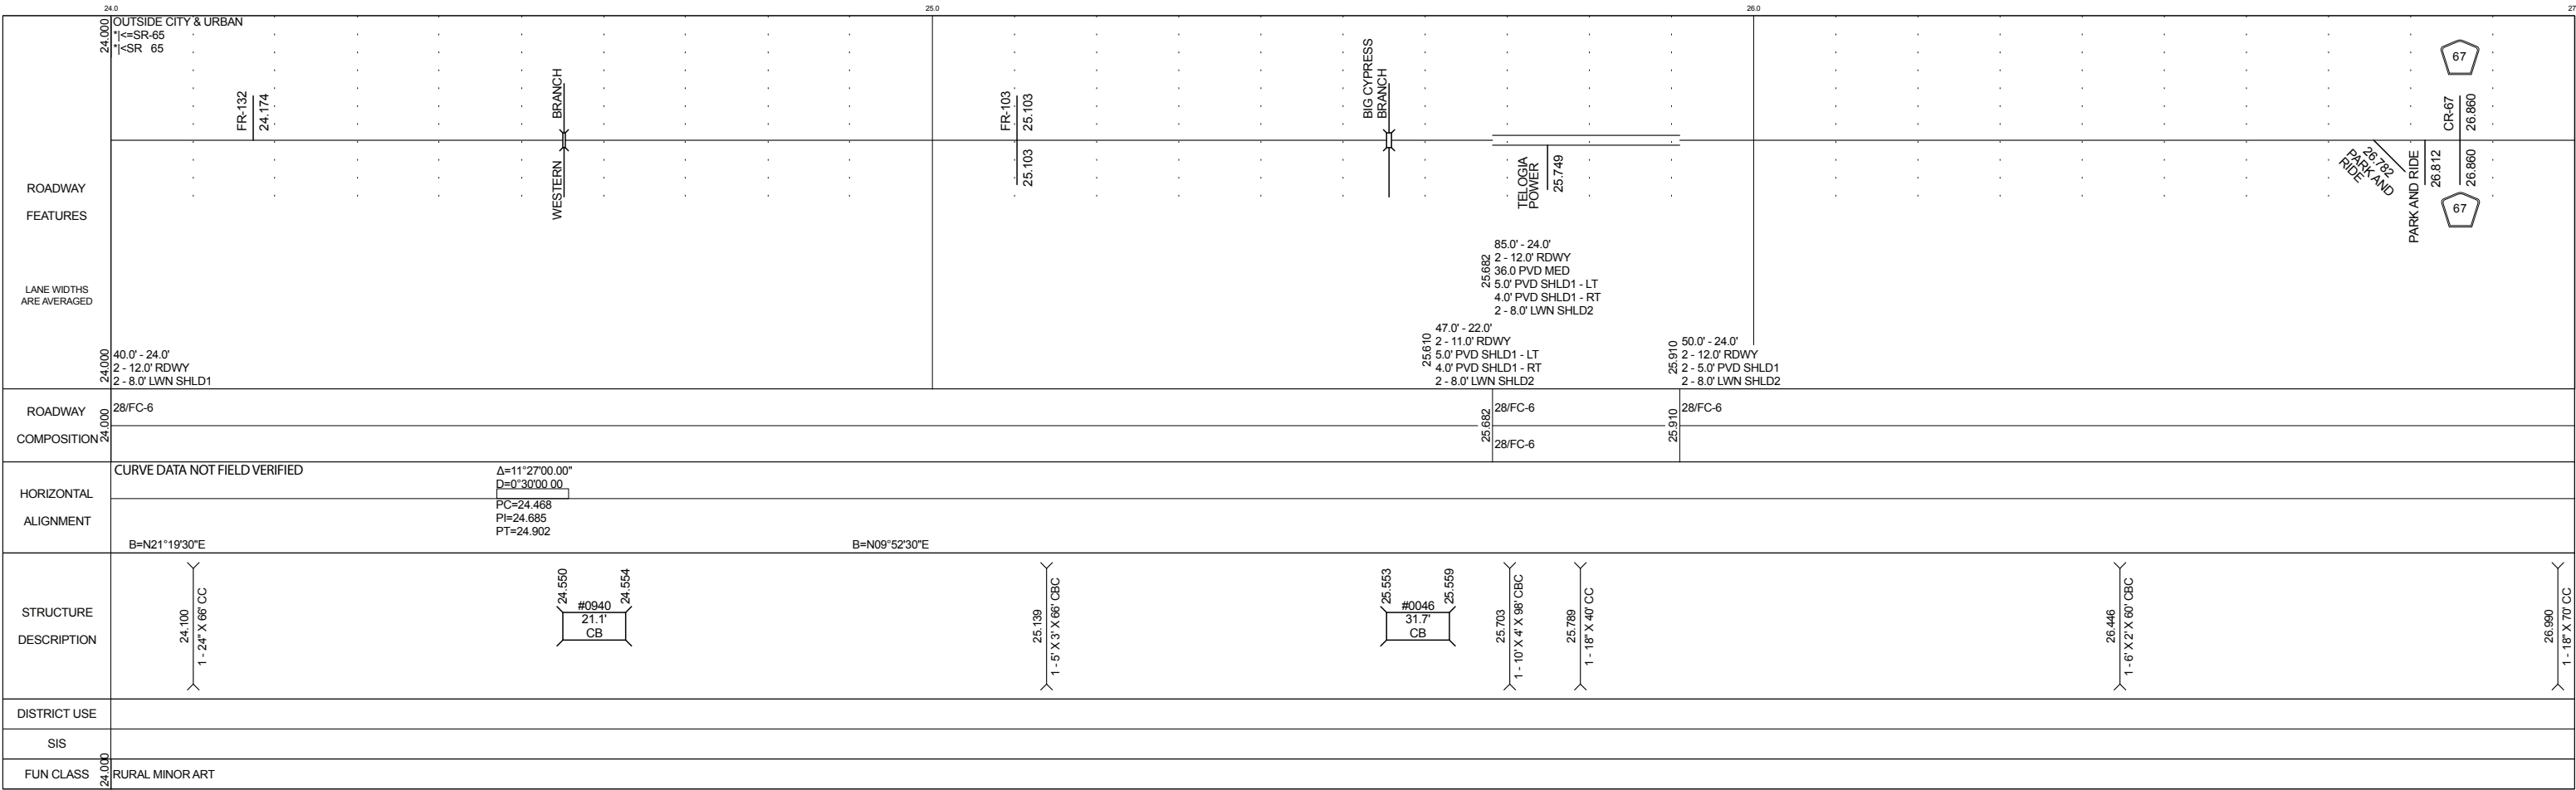

5 YR INV	SLD REV	BMP	EMP	INV	SLD REV
08/24/2016	09/02/2016	0.000	36.289	03/16/2017 METRIC	03/28/2017 HSA DS
BY	Panhandle Group				

FLORIDA DEPARTMENT OF TRANSPORTATION
STRAIGHT LINE DIAGRAM OF ROAD INVENTORY

SECTION STATUS	INT. or US ROUTE NO.	STATE ROAD NO.	COUNTY	DISTRICT	ROADWAY ID	SHEET NO.
02		SR 65	LIBERTY	03	56040000	6 OF 7

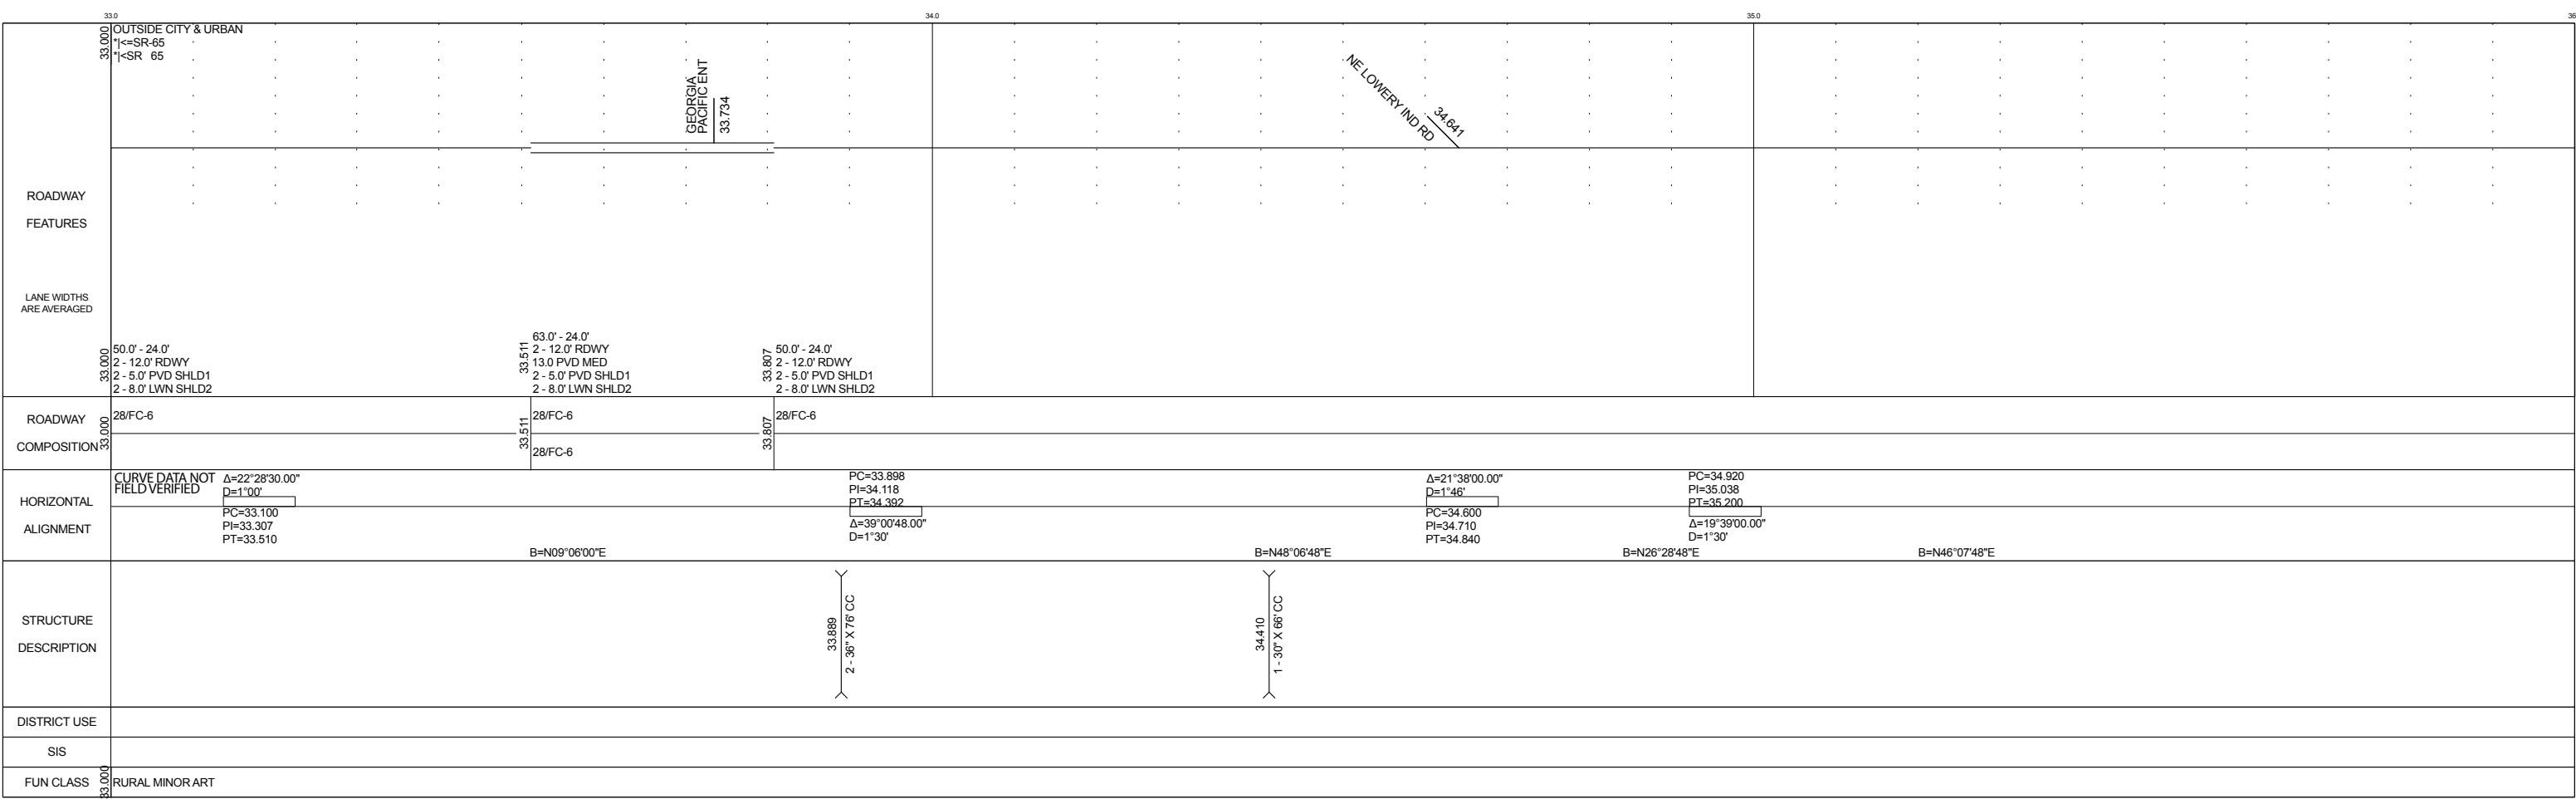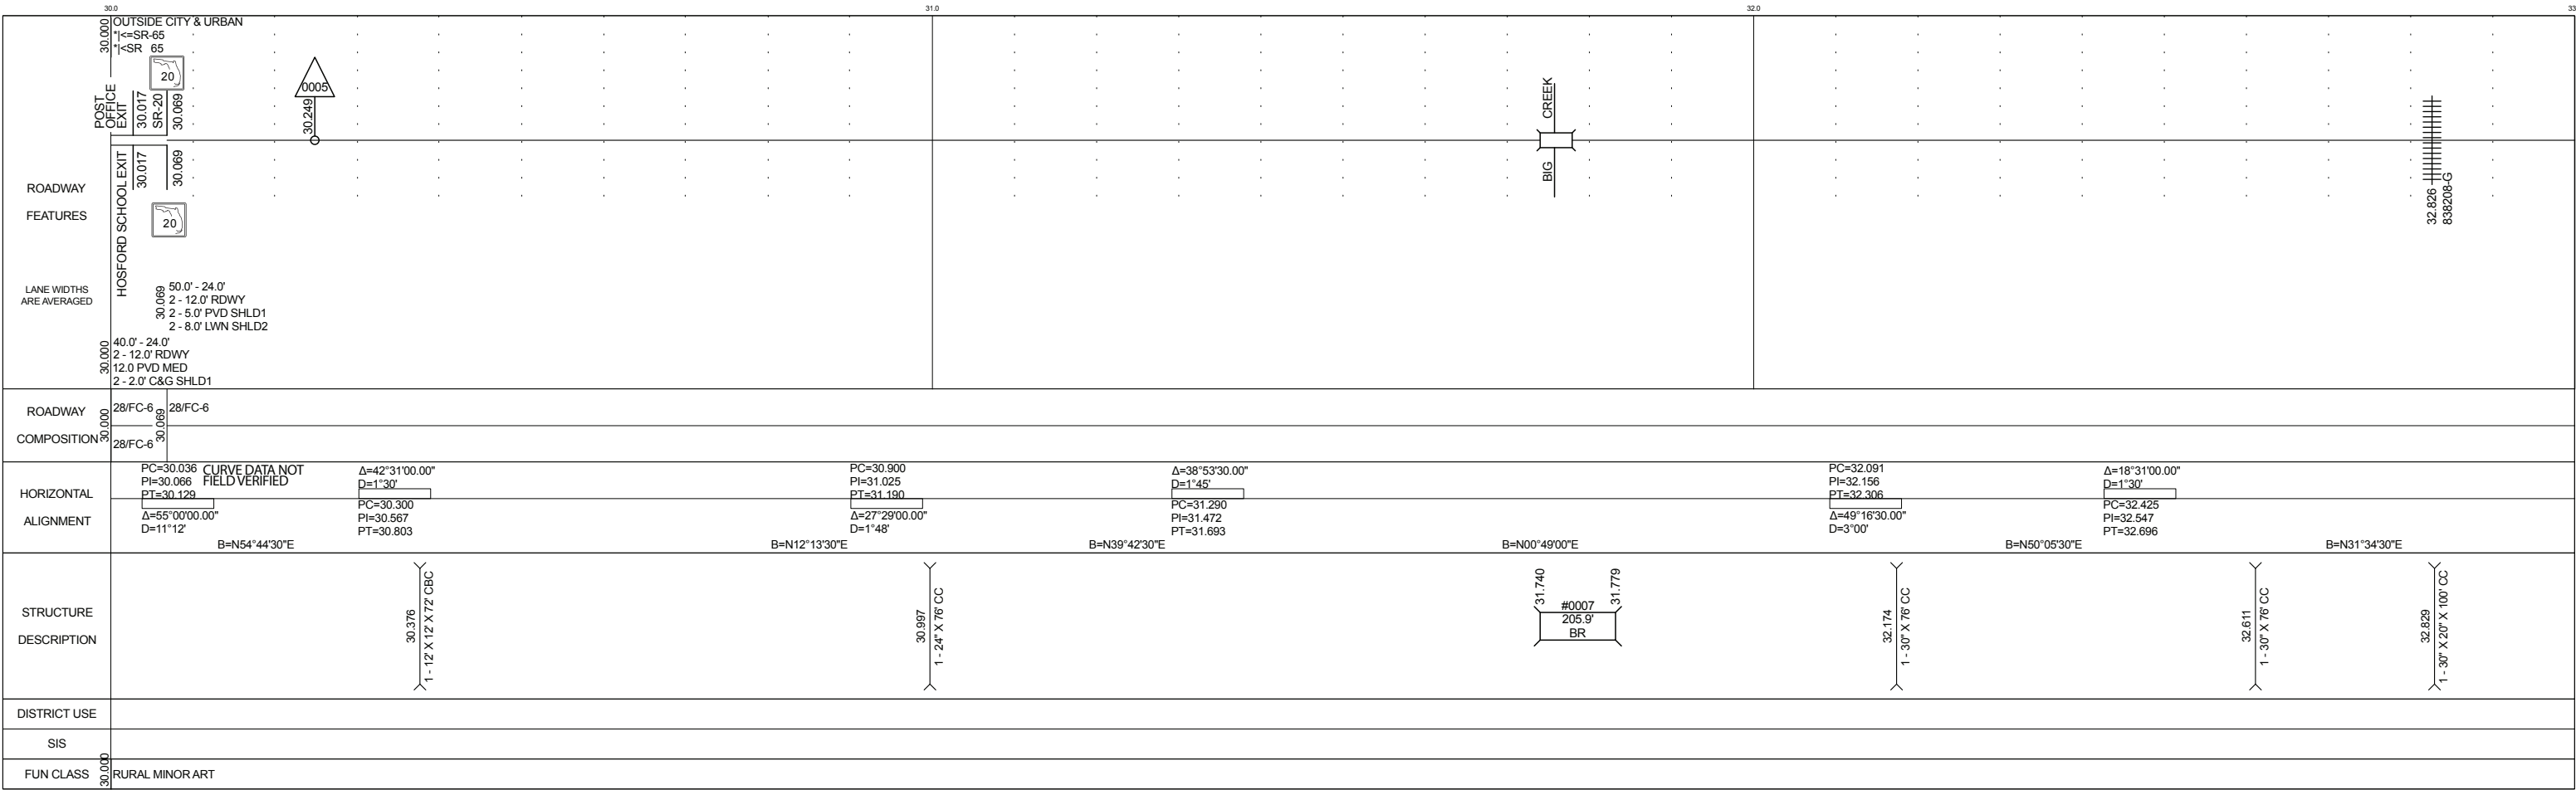

5 YR INV		SLD REV		BMP	EMP	INV		SLD REV	
DATE	08/24/2016	09/02/2016		0.000	36.289	03/16/2017	METRIC	03/28/2017	HSA DS
BY	Panhandle Group	Panhandle Group							

FLORIDA DEPARTMENT OF TRANSPORTATION



STRAIGHT LINE DIAGRAM OF ROAD INVENTORY

SECTION STATUS	INT. or US ROUTE NO.	STATE ROAD NO.	COUNTY	DISTRICT	ROADWAY ID	SHEET NO.
02		SR 65	LIBERTY	03	56040000	7 OF 7

ROADWAY FEATURES	36.000 OUTSIDE CITY & URBAN 1 - SR-65 1 - SR 65 ROADWAY FEATURES LANE WIDTHS ARE AVERAGED 36.000 50.0' - 24.0' 2 - 12.0' RDWY 2 - 5.0' PVD SHLD1 2 - 8.0' LWN SHLD2	GADSDEN CO LINE END MP: 036.289 NET ROADWAY ID LENGTH: 36.289
ROADWAY COMPOSITION	28/FC-6	
HORIZONTAL ALIGNMENT		
STRUCTURE DESCRIPTION		
DISTRICT USE		
SIS		
FUN CLASS	36.000 RURAL MINOR ART	