
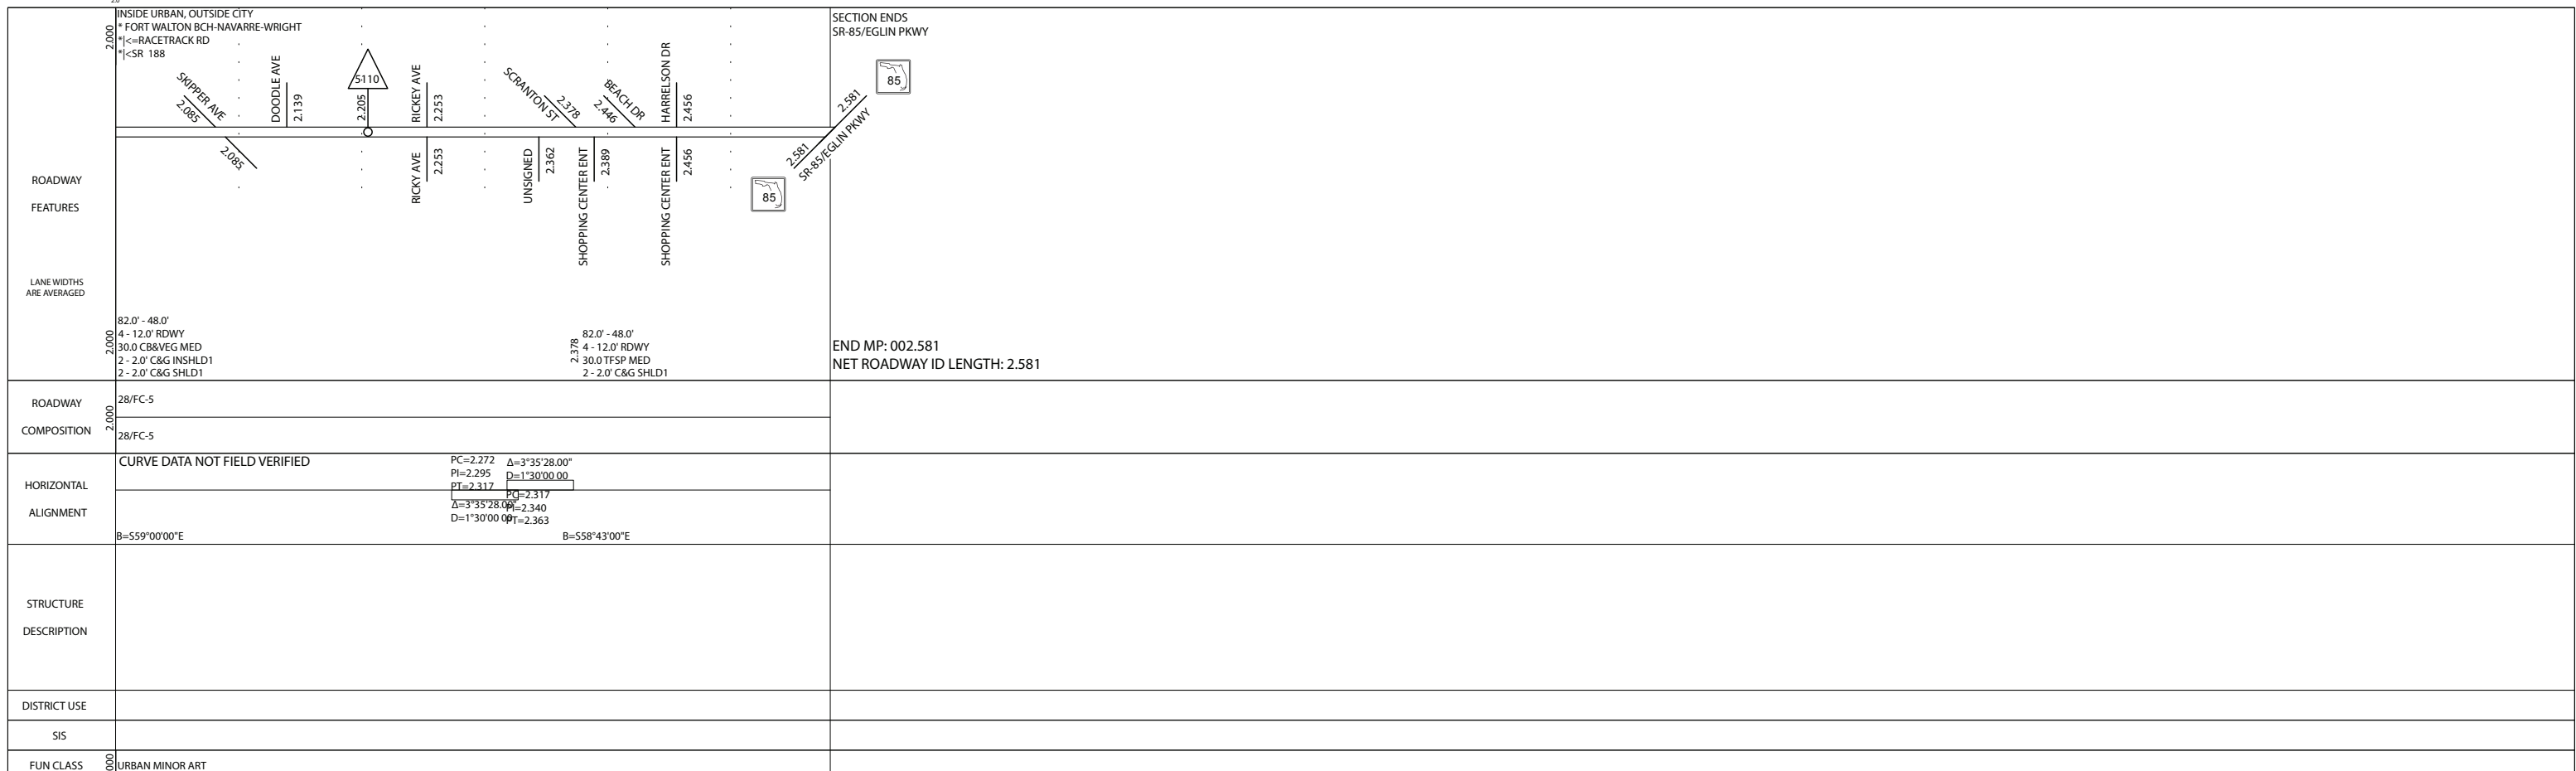


5 YR INV	SLD REV	BMP	EMP	INV	SLD REV
DATE 09/01/2016	09/16/2016				
BY SSMC	SSMC				

FLORIDA DEPARTMENT OF TRANSPORTATION
STRAIGHT LINE DIAGRAM OF ROAD INVENTORY

SECTION STATUS	INT. or US ROUTE NO.	STATE ROAD NO.	COUNTY	DISTRICT	ROADWAY ID	SHEET NO.
02		SR 188	OKALOOSA	03	57003000	1 OF 1

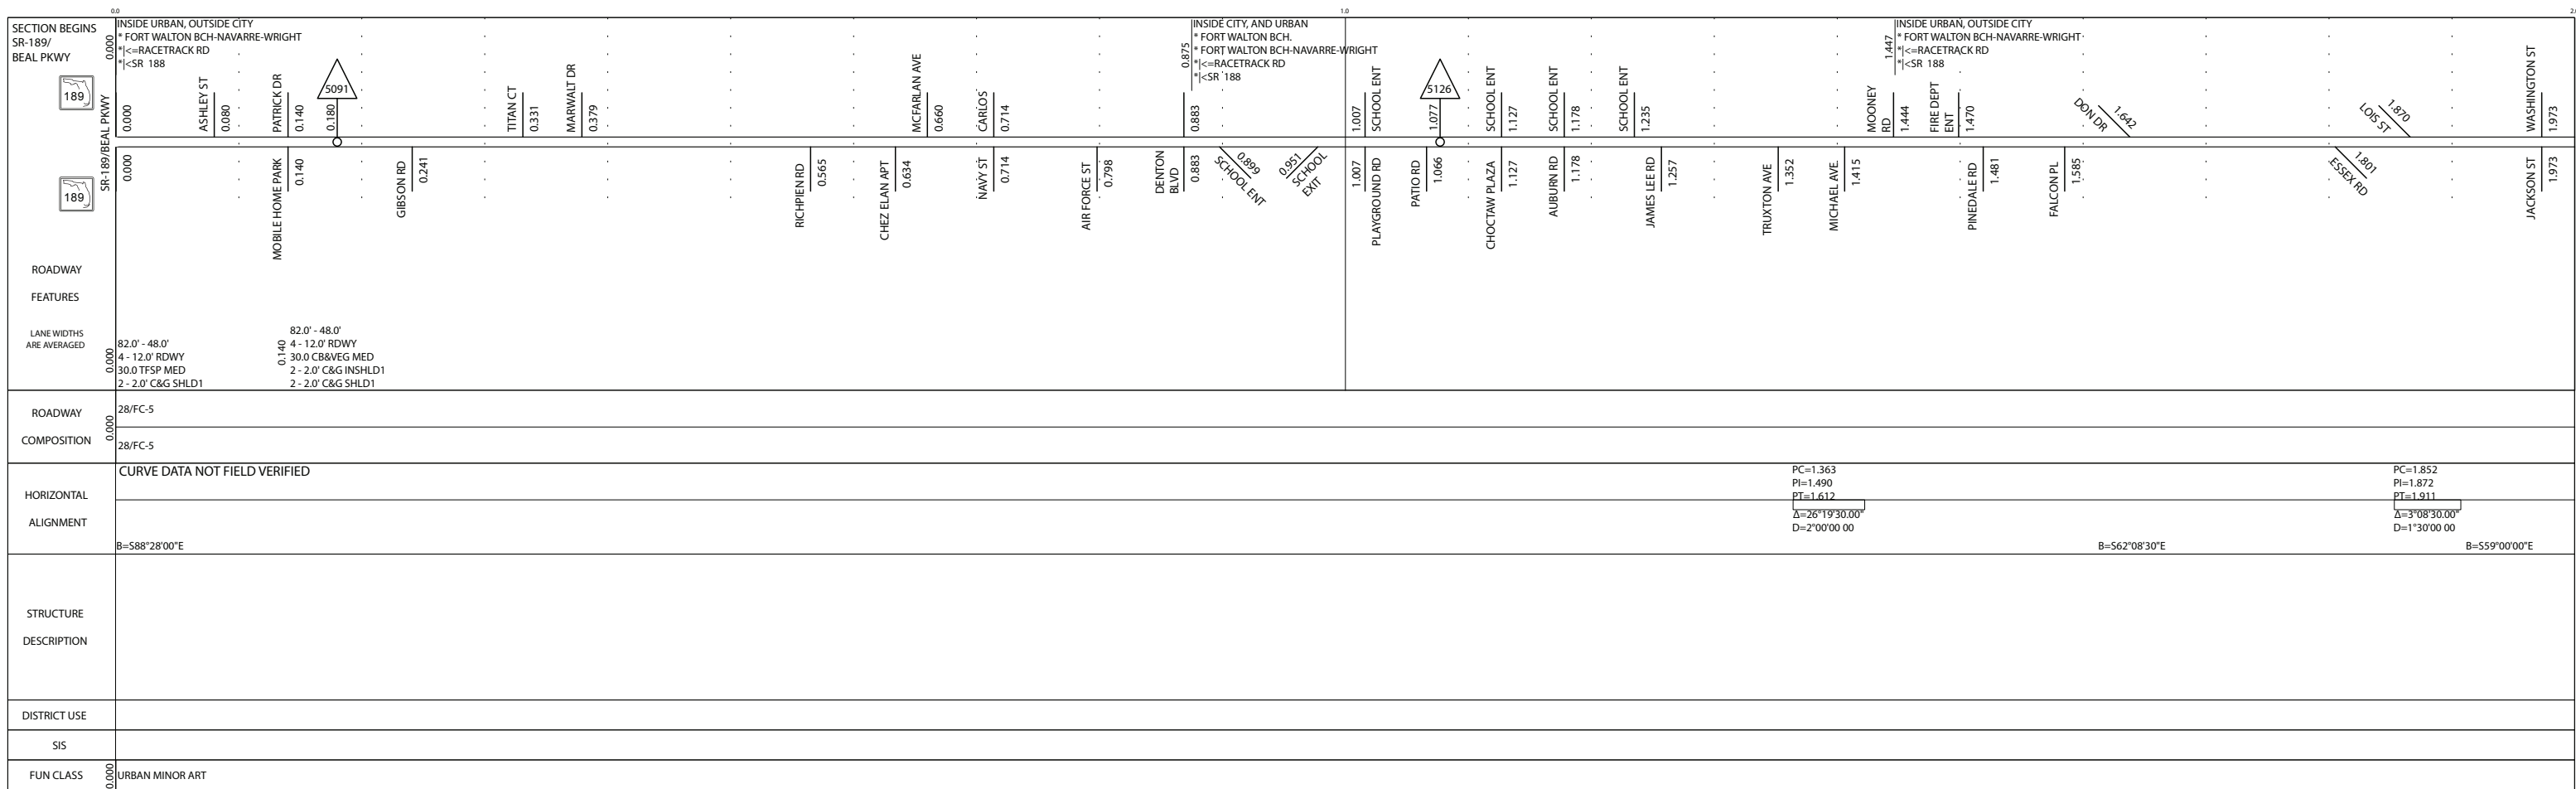

END MP: 002.581
NET ROADWAY ID LENGTH: 2.581