


5 YR INV	SLD REV	BMP	EMP	INV	SLD REV
DATE 10/18/2017	10/19/2017				
BY SSMC	SSMC				

FLORIDA DEPARTMENT OF TRANSPORTATION
STRAIGHT LINE DIAGRAM OF ROAD INVENTORY



SECTION STATUS	INT. or US ROUTE NO.	STATE ROAD NO.	COUNTY	DISTRICT	ROADWAY ID	SHEET NO.
02		SR 85	OKALOOSA	03	57040024	1 OF 1

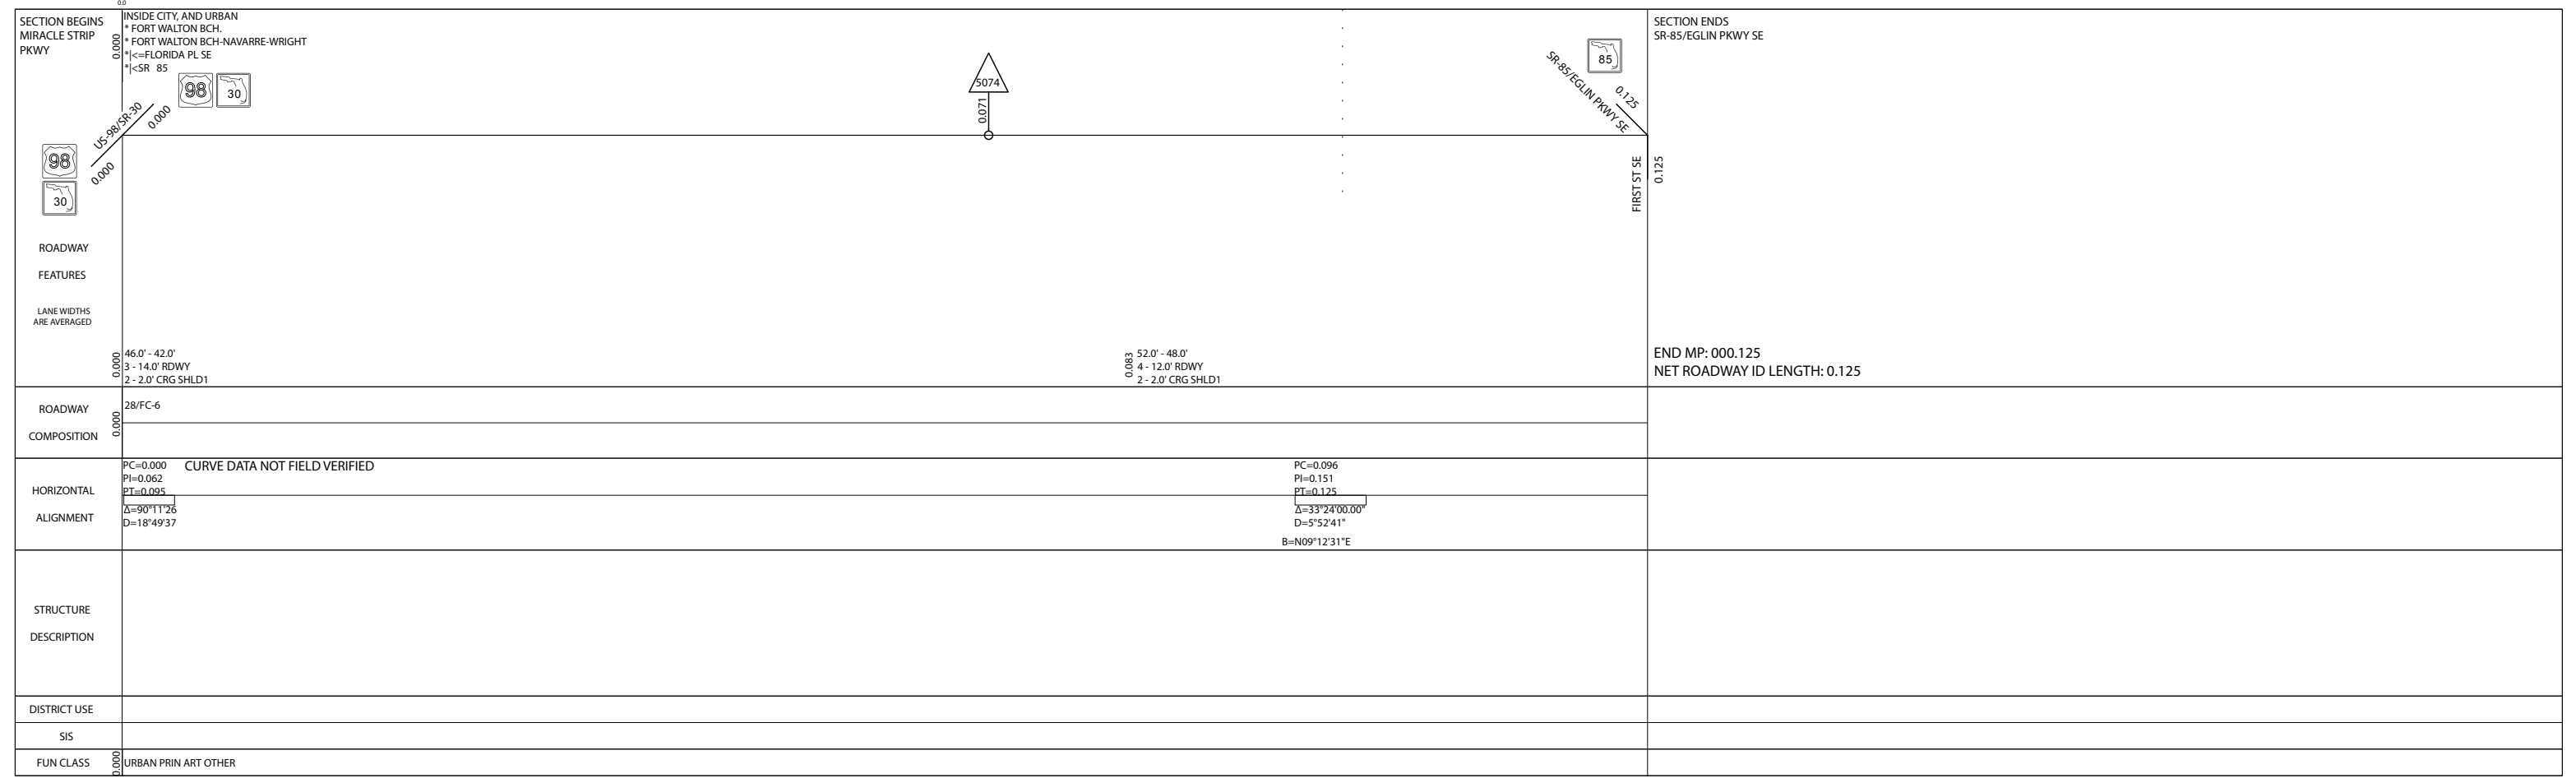

ROADWAY	46.0' - 42.0'	52.0' - 48.0'
COMPOSITION	3 - 14.0' RDWY	4 - 12.0' RDWY
	2 - 2.0' CRG SHLD1	2 - 2.0' CRG SHLD1
HORIZONTAL	PC=0.000	PC=0.096
	PI=0.062	PI=0.151
	PT=0.095	PT=0.125
ALIGNMENT	Δ=90°11'26"	Δ=33°24'00.00"
	D=18°49'37"	D=5°52'41"
		B=N09°12'31"E