
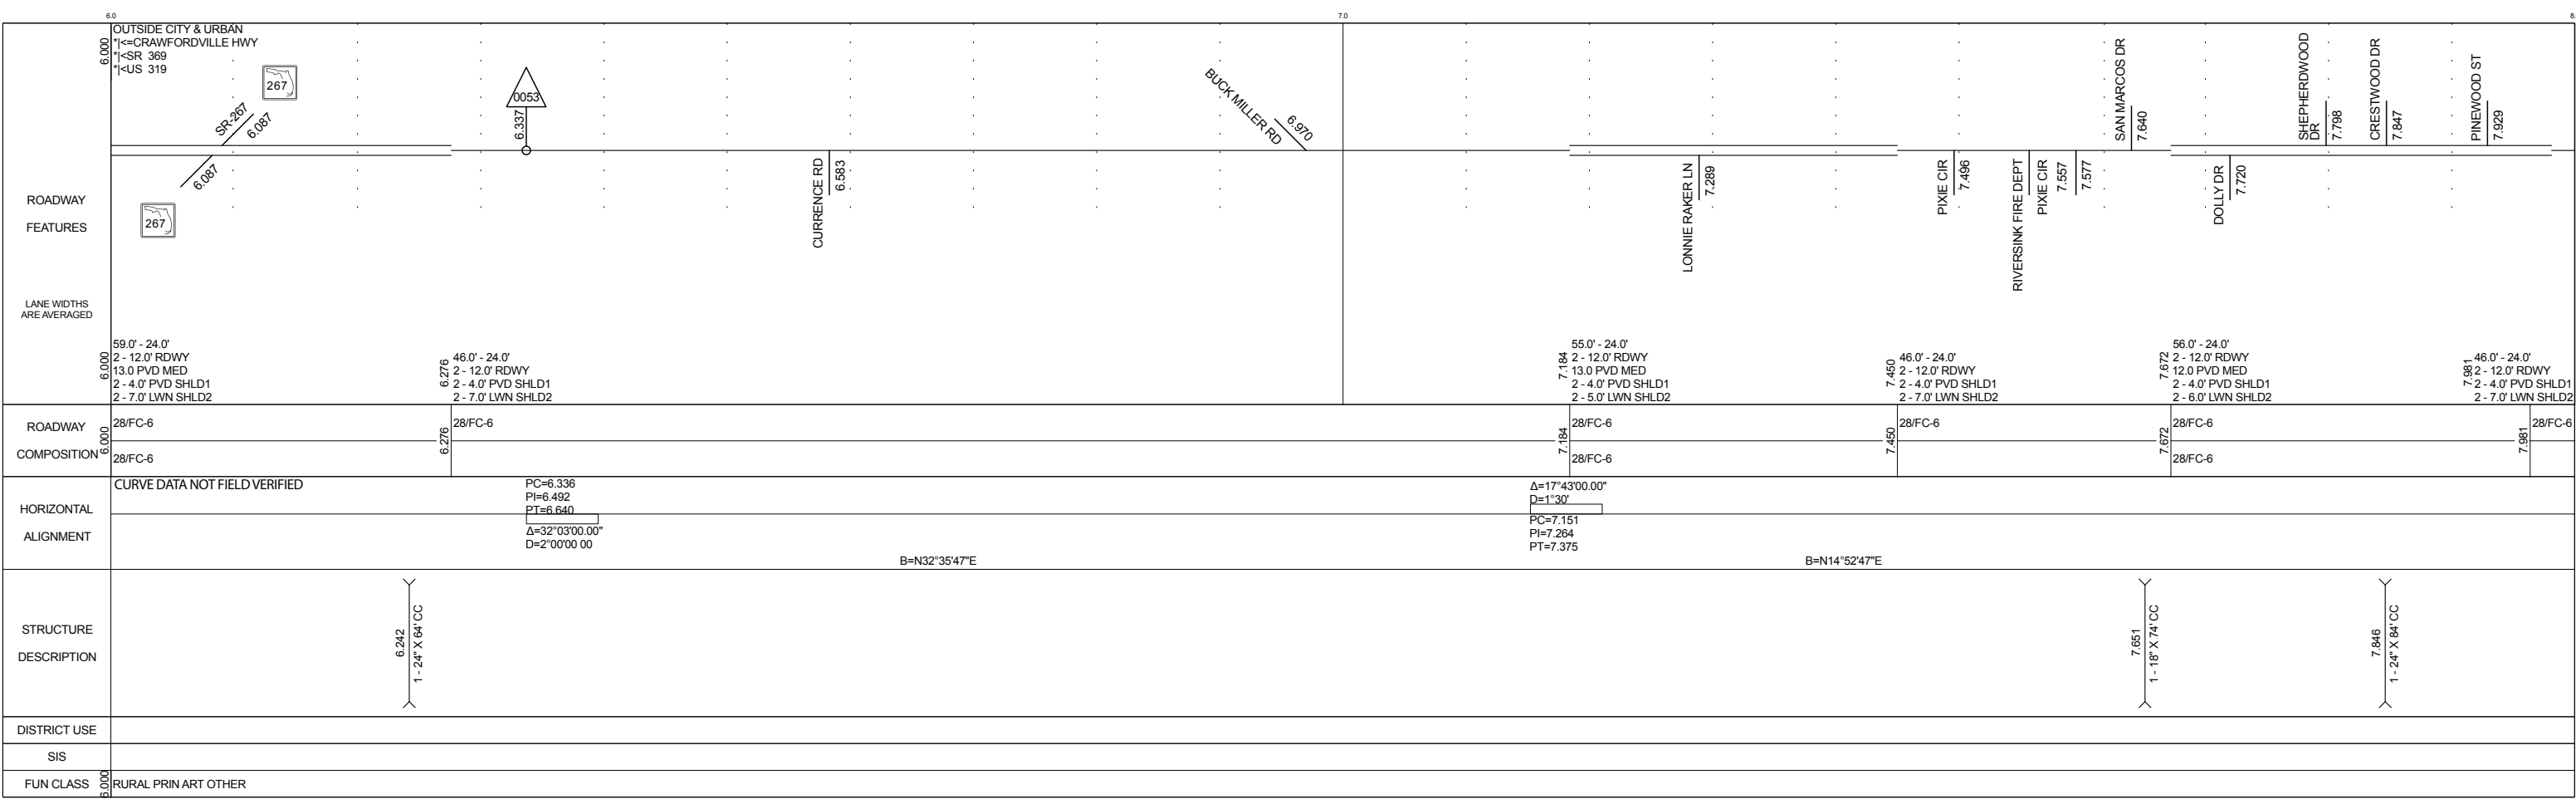


DATE	5 YR INV	SLD REV	BMP	EMP	INV	SLD REV
BY	02/23/2017	03/20/2017	0.000	9.028	10/02/2017 METRIC	10/09/2017 HSA DS
	PANHANDLE GROUP	PANHANDLE GROUP				

FLORIDA DEPARTMENT OF TRANSPORTATION  
**STRAIGHT LINE DIAGRAM OF ROAD INVENTORY**

SECTION STATUS	INT. of US ROUTE NO.	STATE ROAD NO.	COUNTY	DISTRICT	ROADWAY ID	SHEET NO.
02	US 319	SR 61/SR 369	WAKULLA	03	59020000	2 OF 3

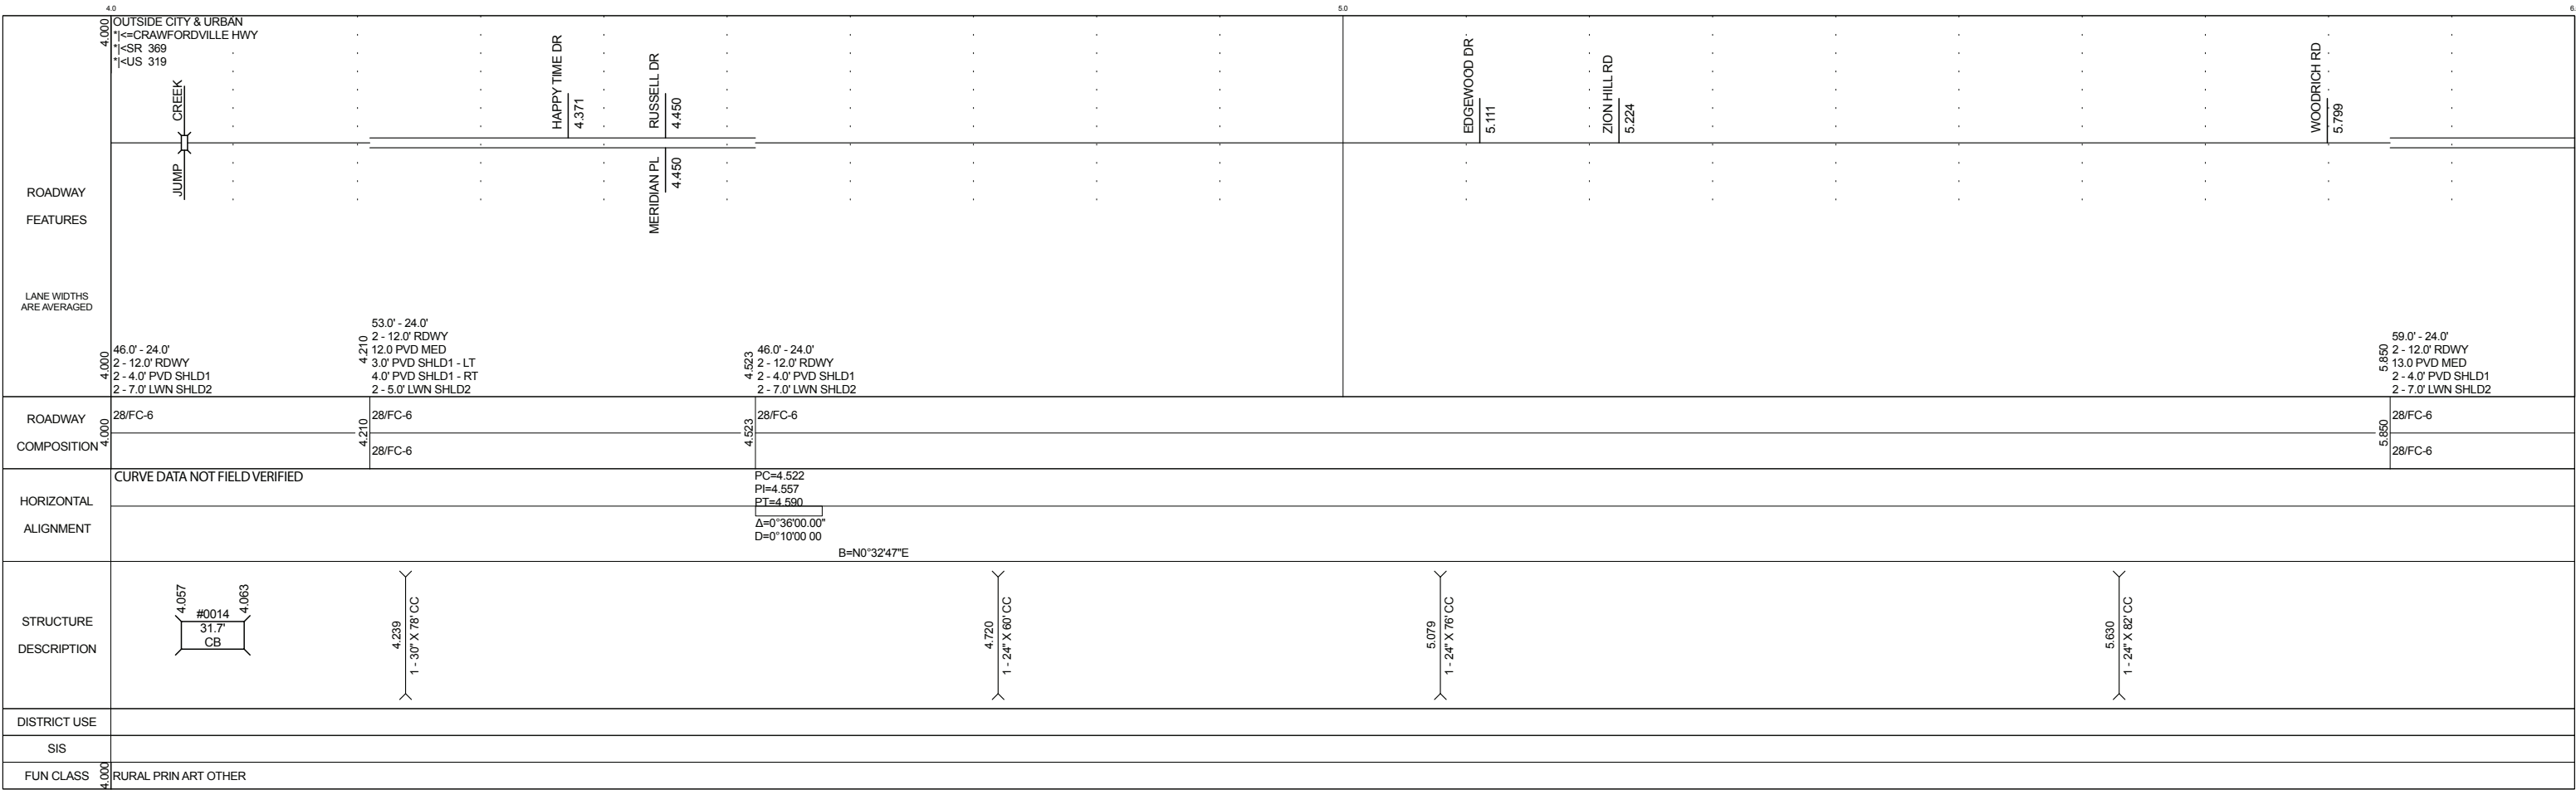

5 YR INV		SLD REV		BMP	EMP	INV		SLD REV		SECTION STATUS	INT. of US ROUTE NO.	STATE ROAD NO.	COUNTY	DISTRICT	ROADWAY ID	SHEET NO.	
DATE	02/23/2017	03/20/2017		0.000	9.028	10/02/2017	METRIC	10/09/2017 HSA DS		02	US 319	SR 61/SR 369	WAKULLA	03	59020000	3 OF 3	
BY	PANHANDLE GROUP		PANHANDLE GROUP														
ROADWAY FEATURES	8.0 8.000 OUTSIDE CITY & URBAN *1=CRAWFORDVILLE HWY *1=SR 369 *1=US 319 CR-373A NEW LIGHT CH 373 A 8.650 C.J. SPEARS RD 8.673 LEON CO LINE END MP: 009.028 NET ROADWAY ID LENGTH: 9.028																
LANE WIDTHS ARE AVERAGED	8.000 46.0' - 24.0' 2 - 12.0' RDWY 2 - 4.0' PVD SHLD1 2 - 7.0' LWN SHLD2																
ROADWAY COMPOSITION	28/FC-6																
HORIZONTAL ALIGNMENT	CURVE DATA NOT FIELD VERIFIED PC=8.528 PI=8.599 PT=8.670 Δ=7°30'00.00" D=1°00' B=N22°22'47"E																
STRUCTURE DESCRIPTION	8.363 1 - 24" X 64" CC 8.765 1 - 24" X 82" CC																
DISTRICT USE																	
SIS																	
FUN CLASS	RURAL PRIN ART OTHER																