
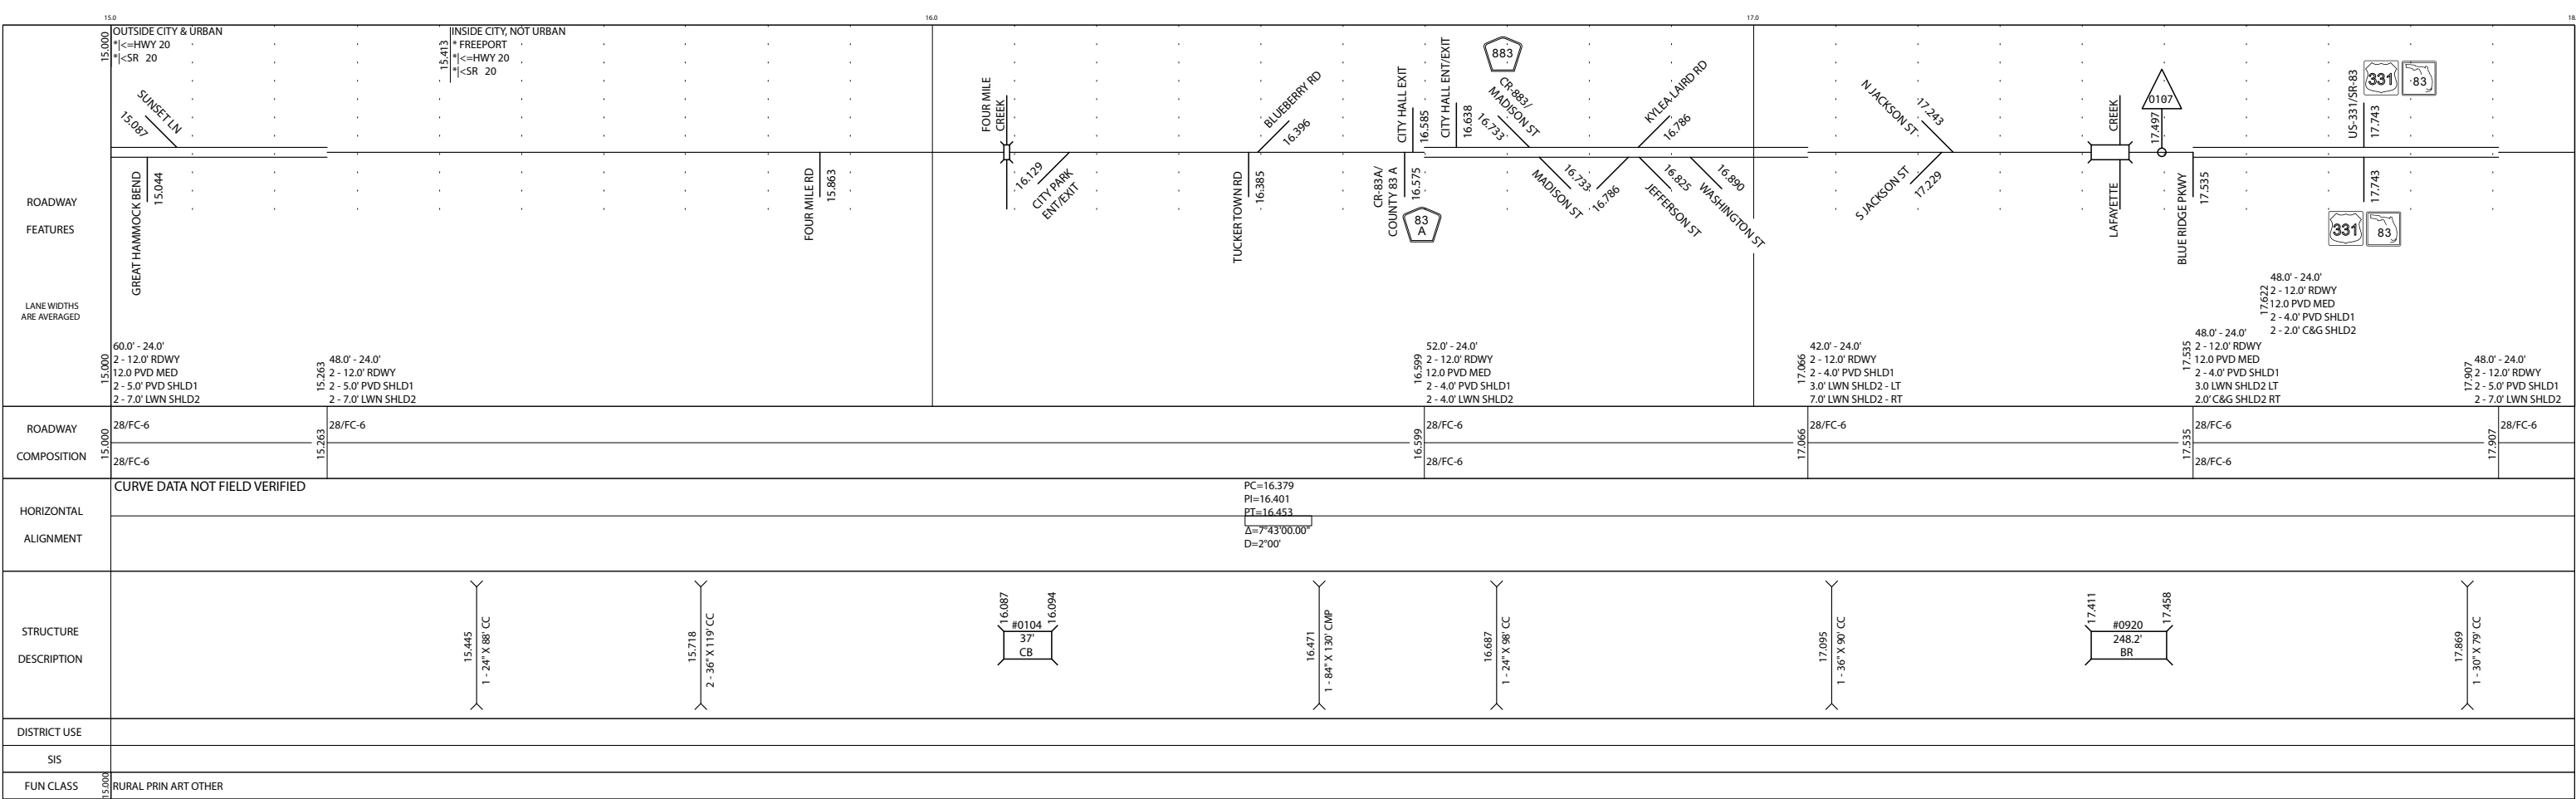


6.0	OUTSIDE CITY & URBAN 1-≤HWY 20 1-≤SR 20 	7.0	TROUT BRANCH DR 7.062 CEDAR BEACH CV 7.062 INDIAN BAY DR 7.204	8.0	9.0
ROADWAY FEATURES	CHOCIAW DR 6.478 UNSIGNED 6.631 ROGERS DR 6.945				DOLPHIN CV 8.496
LANE WIDTHS ARE AVERAGED	48.0' - 24.0' 2 - 12.0' RDWY 2 - 5.0' PVD SHLD1 2 - 7.0' LWN SHLD2				
ROADWAY COMPOSITION	28/FC-6				
HORIZONTAL ALIGNMENT	CURVE DATA NOT FIELD VERIFIED <div style="float: right;"> PC=8.386 PI=8.405 PT=8.827 $\Delta=27^{\circ}10'04.00''$ D=1"10' </div> <div style="float: right;"> PC=8.833 PI=8.891 PT=8.929 $\Delta=6^{\circ}18'13.00''$ D=1"15' </div> <div style="float: right;"> PC=8.929 PI=9.001 PT=9.035 $\Delta=6^{\circ}42'40.00''$ D=1"12' </div>				
STRUCTURE DESCRIPTION					
DISTRICT USE					
SIS					
FUN CLASS	RURAL PRIN ART OTHER				

9.0	OUTSIDE CITY & URBAN 1-≤HWY 20 1-≤SR 20 	10.0		11.0	12.0
ROADWAY FEATURES	BASIN I D MARTIN RD 9.388 TWELVE OAKS LN 9.423 MARSH DR 9.544 BASIN ST 9.587 ALAQUA DR 11.934 KING RD 11.964				
LANE WIDTHS ARE AVERAGED	48.0' - 24.0' 2 - 12.0' RDWY 2 - 5.0' PVD SHLD1 2 - 7.0' LWN SHLD2				
ROADWAY COMPOSITION	28/FC-6				
HORIZONTAL ALIGNMENT	CURVE DATA NOT FIELD VERIFIED <div style="float: left;"> $\Delta=56^{\circ}31'14.24''$ D=1"23' PC=9.240 PI=9.732 PT=10.008 </div> <div style="float: right;"> $\Delta=16^{\circ}07'28.00''$ D=0"29' PC=11.260 PI=11.632 PT=11.879 </div>				
STRUCTURE DESCRIPTION					
DISTRICT USE					
SIS					
FUN CLASS	RURAL PRIN ART OTHER				

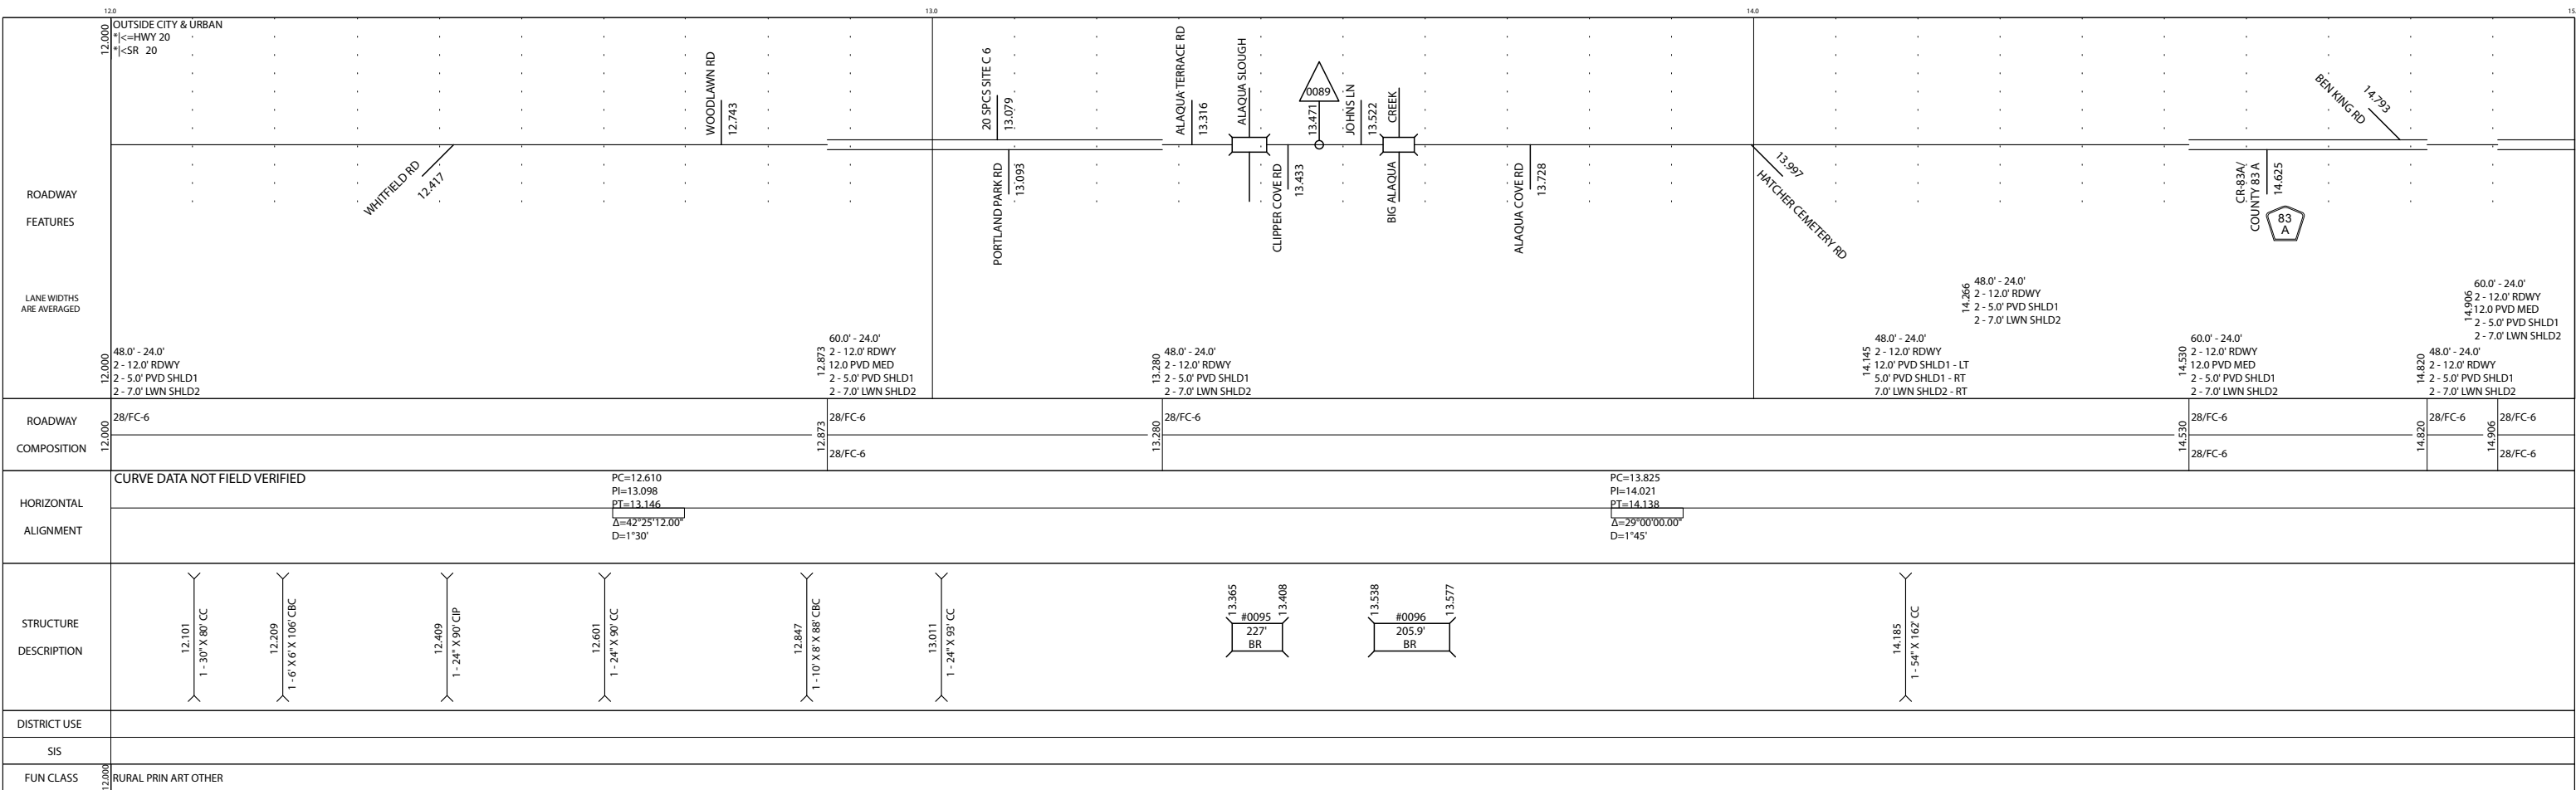

5 YR INV	SLD REV	BMP	EMP	INV	SLD REV
DATE 03/20/2018	03/29/2018				
BY SSMC	SSMC				


FLORIDA DEPARTMENT OF TRANSPORTATION
STRAIGHT LINE DIAGRAM OF ROAD INVENTORY



SECTION STATUS	INT. or US ROUTE NO.	STATE ROAD NO.	COUNTY	DISTRICT	ROADWAY ID	SHEET NO.
02		SR 20	WALTON	03	60030000	4 OF 6


ROADWAY FEATURES	INSIDE CITY, NOT URBAN FREEPORT * <=HWY 20 * <SR 20	OUTSIDE CITY & URBAN * <=HWY 20 * <SR 20	JOE DUGGER RD 19.182	NEW HAMPSHIRE LN 19.668	BLACK CREEK BLVD 19.771
LANE WIDTHS ARE AVERAGED					
ROADWAY COMPOSITION	28/FC-6				
HORIZONTAL ALIGNMENT	CURVE DATA NOT FIELD VERIFIED $\Delta=25^{\circ}00'00.00''$ $D=1^{\circ}01'$ $PC=19.073$ $PI=19.235$ $PT=19.536$ $B=585^{\circ}22'56''E$				
STRUCTURE DESCRIPTION	18.235 1-24' X 8' CC	18.295 1-30' X 7' CC	18.823 1-24' X 53' CC	19.050 2-30' X 62' CC	19.905 1-18' X 74' CC
DISTRICT USE					
SIS					
FUN CLASS	18.000 RURAL PRIN ART OTHER				

ROADWAY FEATURES	JOYCE BRANCH	WEED PATCH DR 21.955	J.W. HOLLINGTON 22.229	BURNHAM RD 22.744	PLUM AVE 22.921	SHARP LN 23.074	WINDSWEPT BLVD 23.245
LANE WIDTHS ARE AVERAGED							
ROADWAY COMPOSITION	28/FC-6	28/FC-6	28/FC-6	28/FC-6	28/FC-6	28/FC-6	28/FC-6
HORIZONTAL ALIGNMENT							
STRUCTURE DESCRIPTION	21.1271 #0118 21.1' CB	21.650 1-45' X 30' X 65' CC	22.122 1-10' X 7' X 75' CBC	22.411 1-144' X 84' X 63' CMP	22.628 1-30' X 19' X 63' CC	22.868 1-7' X 6' X 76' CBC	23.140 1-36' X 63' CC 23.169 1-36' X 74' CC
DISTRICT USE							
SIS							
FUN CLASS	21.000 RURAL PRIN ART OTHER						

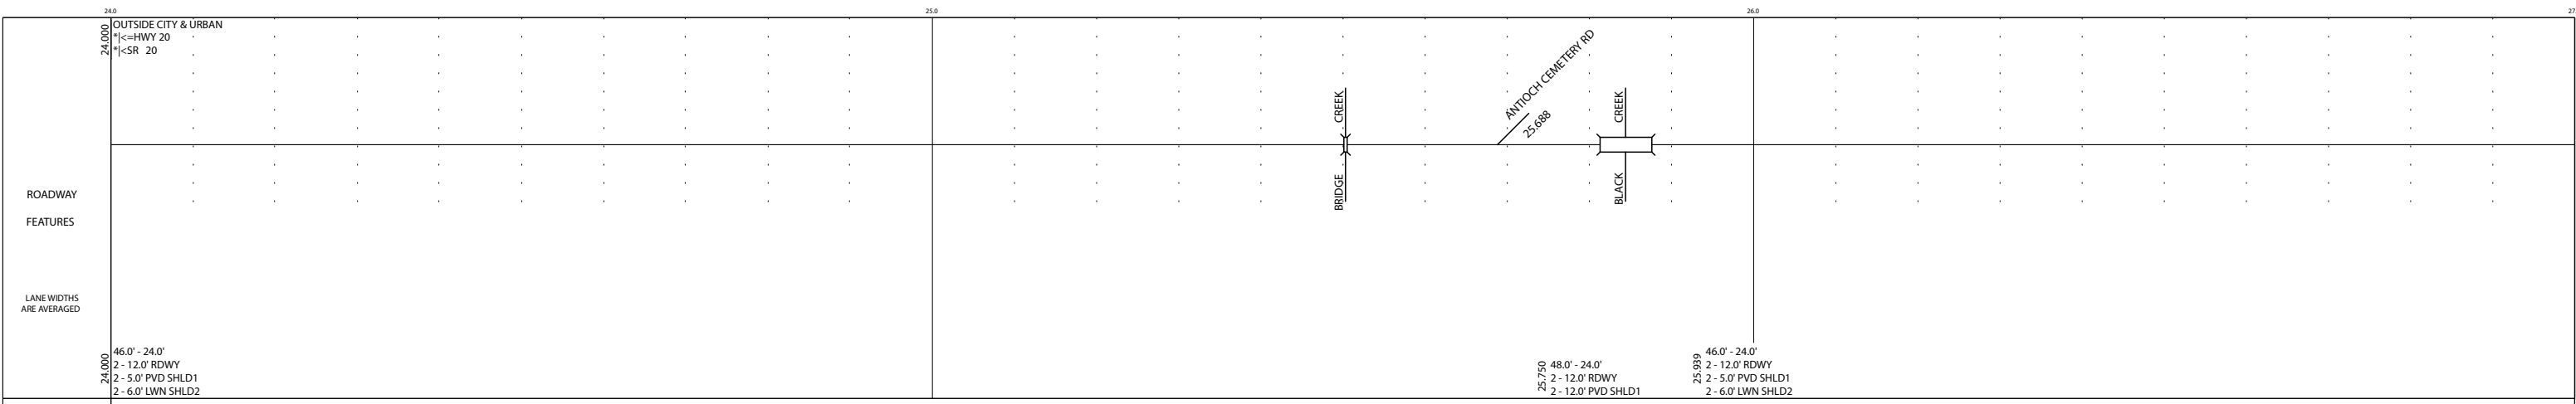


ROADWAY COMPOSITION	28/FC-6
---------------------	---------

HORIZONTAL ALIGNMENT	
----------------------	--

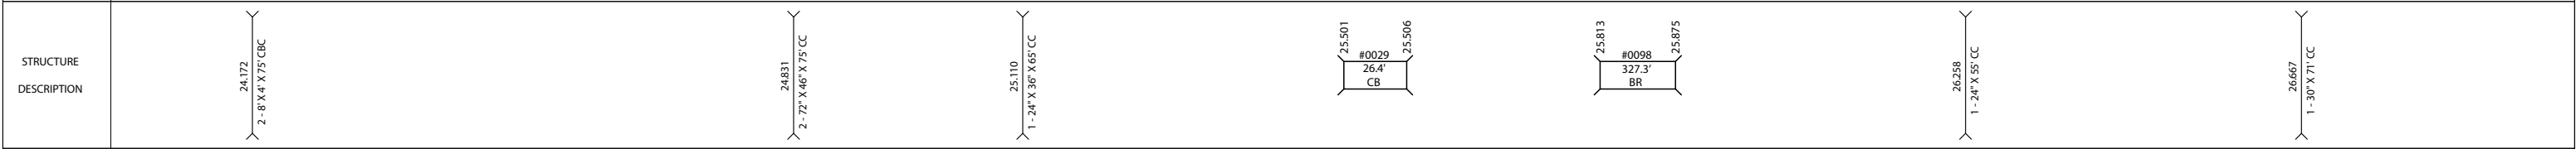


DISTRICT USE	
SIS	
FUN CLASS	RURAL PRIN ART OTHER

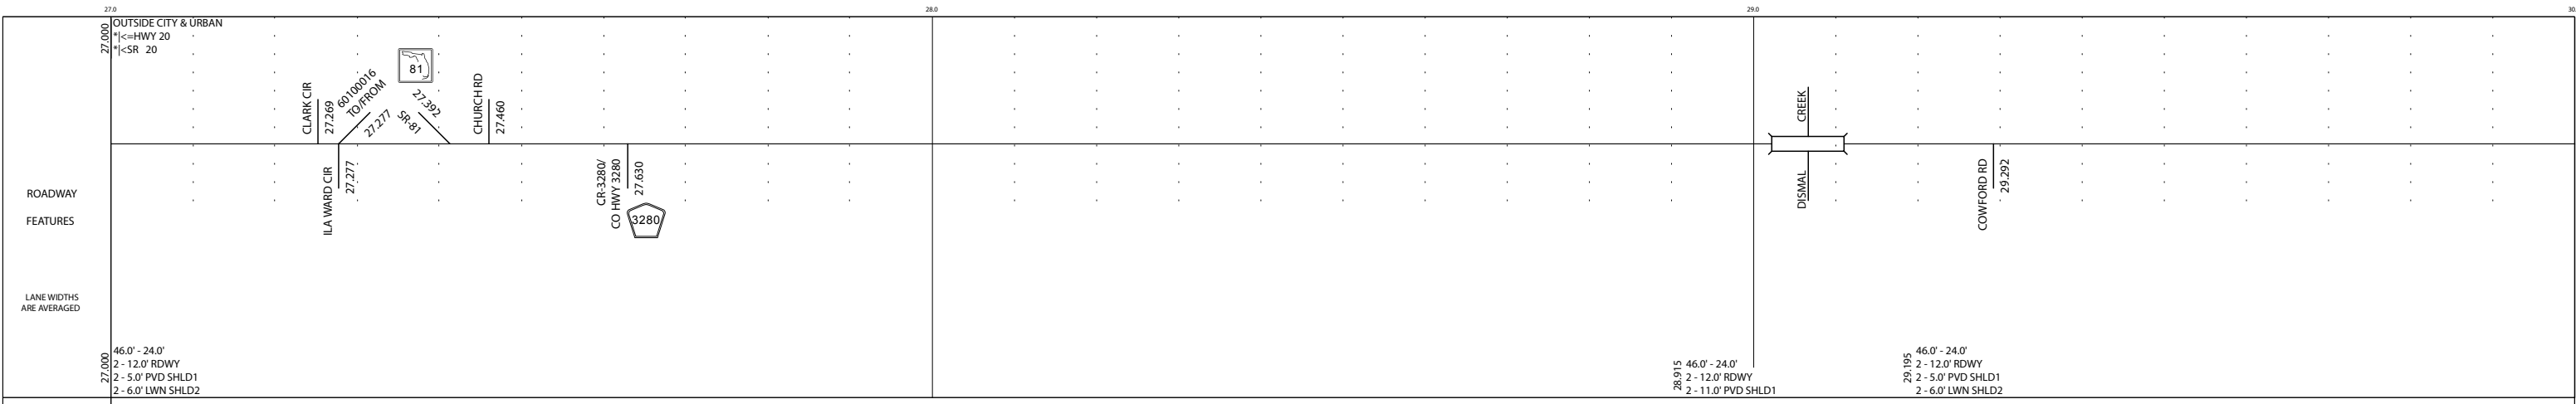

ROADWAY COMPOSITION	28/FC-6
---------------------	---------

HORIZONTAL ALIGNMENT	CURVE DATA NOT FIELD VERIFIED
----------------------	-------------------------------

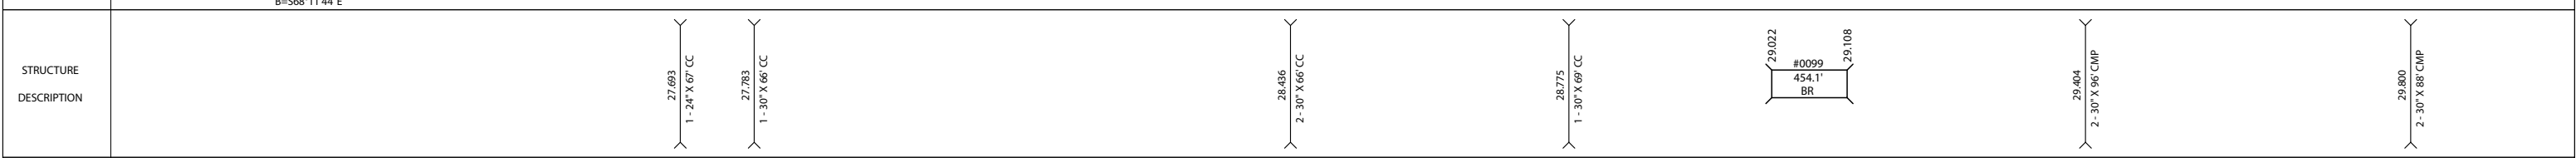

DISTRICT USE	
SIS	
FUN CLASS	RURAL PRIN ART OTHER

