

5 YR INV	SLD REV	BMP	EMP	INV	SLD REV
DATE 02/28/2018	03/02/2018				
BY SSMC	SSMC				

FLORIDA DEPARTMENT OF TRANSPORTATION  
  
**STRAIGHT LINE DIAGRAM OF ROAD INVENTORY**

SECTION STATUS	INT. or US ROUTE NO.	STATE ROAD NO.	COUNTY	DISTRICT	ROADWAY ID	SHEET NO:
12	US 331	CR 883/SR 83	WALTON	03	60050000	1 OF 5

ROADWAY FEATURES	LANE WIDTHS ARE AVERAGED	ACTIVE OFF THE SHS (MP 0.000 TO MP 3.981)
------------------	--------------------------	--

ROADWAY COMPOSITION	
---------------------	--

HORIZONTAL ALIGNMENT	
----------------------	--

STRUCTURE DESCRIPTION	
-----------------------	--

DISTRICT USE	
SIS	
FUN CLASS	

ROADWAY FEATURES	LANE WIDTHS ARE AVERAGED	ACTIVE OFF THE SHS (MP 0.000 TO MP 3.981)	DELETED (MP 3.981 TO MP 4.891) SEE ROADWAY ID: 60050001 MP 0.000 TO MP 0.413
------------------	--------------------------	--	---

ROADWAY COMPOSITION	
---------------------	--


HORIZONTAL ALIGNMENT	
----------------------	--

STRUCTURE DESCRIPTION	
-----------------------	--

DISTRICT USE	
SIS	
FUN CLASS	


ROADWAY FEATURES	(MP 3.981 TO MP 4.891) REALIGNMENT SEE ROADWAY ID: 60050001 MP 0.000 TO MP 0.413  DELETED (MP 3.981 TO MP 4.891)										4.891 46.0' - 24.0' 2 - 12.0' RDWY 2 - 5.0' PVD SHLD1 2 - 6.0' LWN SHLD2	5.089 44.0' - 24.0' 2 - 12.0' RDWY 2 - 4.0' PVD SHLD1 2 - 6.0' LWN SHLD2	5.717 GENERAL BILL BROWN W
ROADWAY COMPOSITION											4.891 28/FC-6		
HORIZONTAL ALIGNMENT	CURVE DATA NOT FIELD VERIFIED										Δ=46°00'00.00" D=1'04" PC=4.156 PI=4.561 PT=4.967  B=N06°00'00"W		
STRUCTURE DESCRIPTION											5.166 1 - 10' X 8' X 130' CBC	5.744 1 - 18' X 66' CC	
DISTRICT USE											4.891 SIS CORRIDOR		
SIS											4.891 RURAL PRIN ART OTHER		

ROADWAY FEATURES	6.000 OUTSIDE CITY & URBAN *<=US-331/SR-83 *<SR 83 *<US 331										6.949 20 SPCS/SITE CG	7.233 46TH TEST WING	7.584 0290 7.584	7.404 ROCK HILL RD
ROADWAY COMPOSITION											6.000 44.0' - 24.0' 2 - 12.0' RDWY 2 - 4.0' PVD SHLD1 2 - 6.0' LWN SHLD2	7.284 56.0' - 24.0' 2 - 12.0' RDWY 12.0 PVD MED 2 - 4.0' PVD SHLD1 2 - 6.0' LWN SHLD2	7.585 44.0' - 24.0' 2 - 12.0' RDWY 2 - 4.0' PVD SHLD1 2 - 6.0' LWN SHLD2	
HORIZONTAL ALIGNMENT	CURVE DATA NOT FIELD VERIFIED										Δ=12°00'00.00" D=1'07" PC=7.224 PI=7.325 PT=7.427  B=N18°00'00"W			
STRUCTURE DESCRIPTION	6.185 1 - 18' X 64' CC	6.367 1 - 10' X 8' X 147' CBC	7.104 1 - 24' X 90' CC	7.450 1 - 18' X 84' CC	7.816 1 - 30' X 80' CC	7.890 1 - 30' X 80' CC	7.970 1 - 24' X 85' CC							
DISTRICT USE											6.000 SIS CORRIDOR			
SIS											6.000 RURAL PRIN ART OTHER			

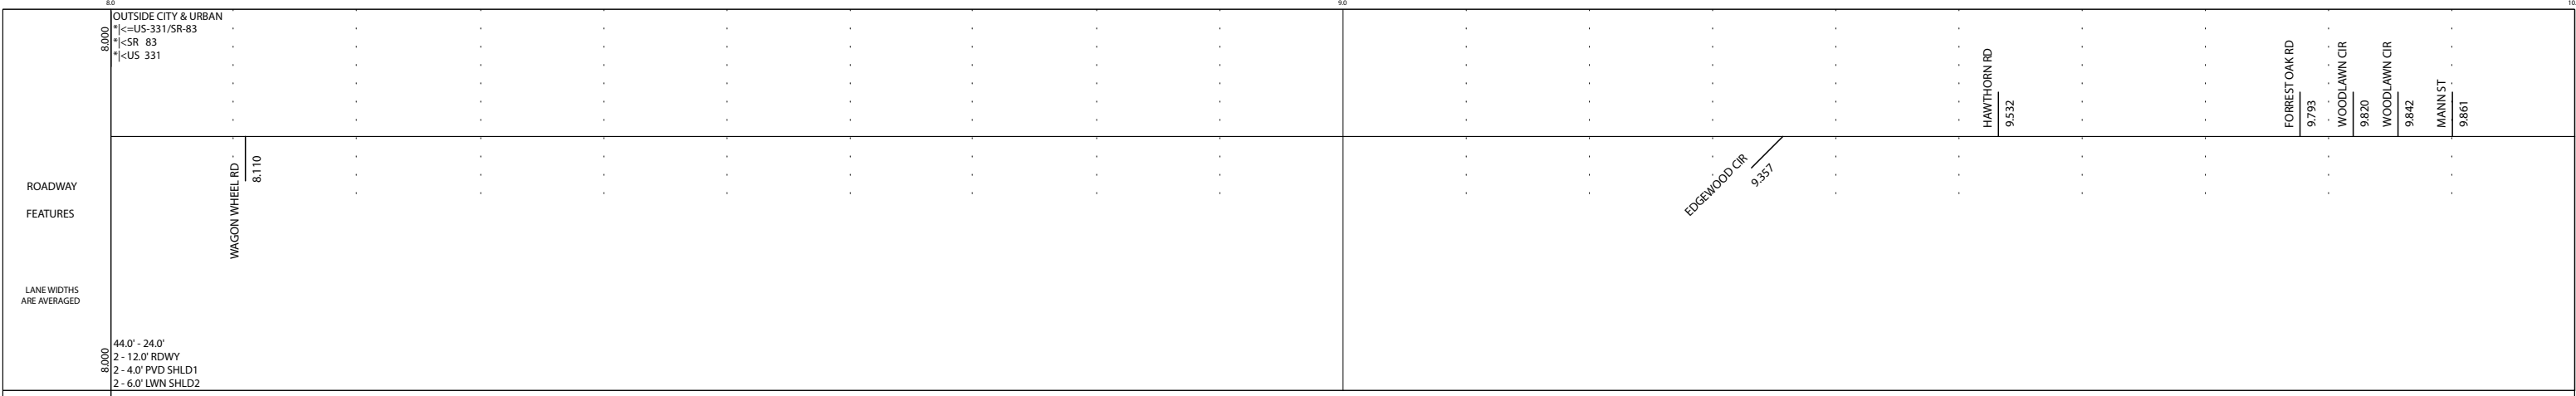


ROADWAY COMPOSITION	28/FC-6
---------------------	---------

HORIZONTAL ALIGNMENT	CURVE DATA NOT FIELD VERIFIED	PC=8.807 PI=9.006 PT=9.205 Δ=18°00'00.00" D=0°51'
----------------------	-------------------------------	---

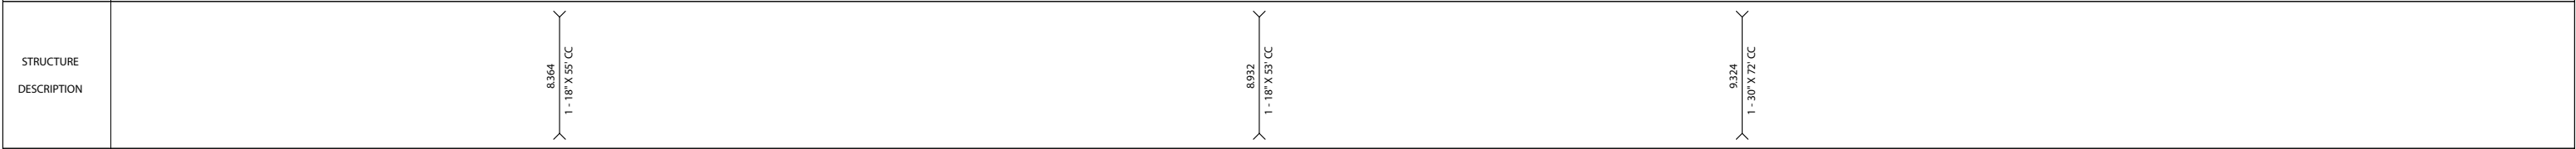

DISTRICT USE	
SIS	SIS CORRIDOR
FUN CLASS	RURAL PRIN ART OTHER

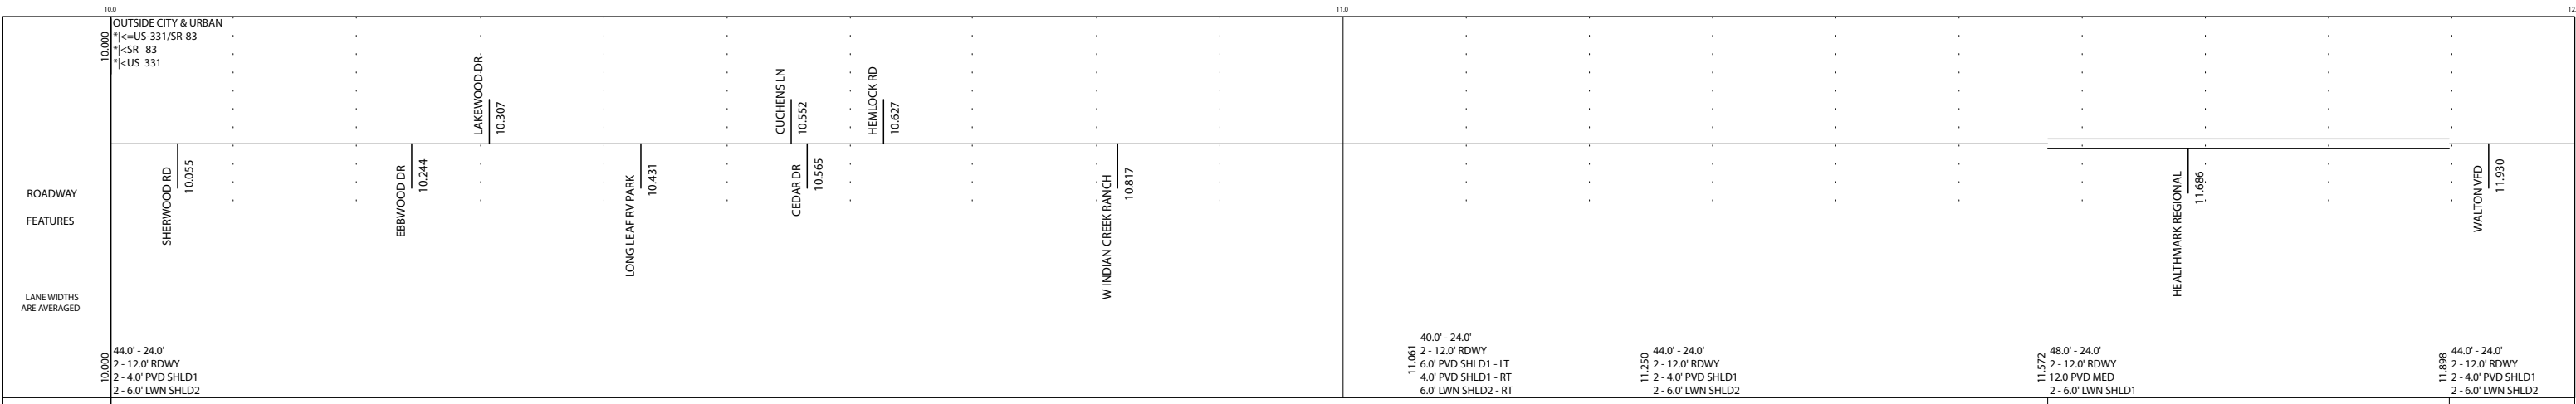

ROADWAY COMPOSITION	28/FC-6
---------------------	---------

HORIZONTAL ALIGNMENT	CURVE DATA NOT FIELD VERIFIED	Δ=30°00'00.00" D=1°12' PC=10.787 PI=11.024 PT=11.262	B=N30°00'00"W	PC=11.825 PI=12.117 PT=12.410 Δ=25°00'00.00" D=0°49'
----------------------	-------------------------------	--	---------------	--



DISTRICT USE	
SIS	SIS CORRIDOR
FUN CLASS	RURAL PRIN ART OTHER

5 YR INV	SLD REV	BMP	EMP	INV	SLD REV
DATE 02/28/2018	03/02/2018				
BY SSMC	SSMC				

FLORIDA DEPARTMENT OF TRANSPORTATION  
**STRAIGHT LINE DIAGRAM OF ROAD INVENTORY**



SECTION STATUS	INT. or US ROUTE NO.	STATE ROAD NO.	COUNTY	DISTRICT	ROADWAY ID	SHEET NO.
12	US 331	CR 883/SR 83	WALTON	03	60050000	4 OF 5

ROADWAY FEATURES	LANE WIDTHS ARE AVERAGED	ROADWAY COMPOSITION	HORIZONTAL ALIGNMENT	STRUCTURE DESCRIPTION	DISTRICT USE
EASTWOOD DR 12.077	44.0' - 24.0' 2 - 12.0' RDWY 2 - 4.0' PVD SHLD1 2 - 6.0' LWN SHLD2	28/FC-6	CURVE DATA NOT FIELD VERIFIED  B=N05°00'00"W	12.055 1 - 24' X 70' CC  12.857 1 - 30' X 70' CC  #0097 26.4' CB 13.032 2 - 12' X 8' X 30' CBC  13.433 1 - 24' X 57' CC	SIS SIS CORRIDOR
					FUN CLASS RURAL PRIN ART OTHER

ROADWAY FEATURES	LANE WIDTHS ARE AVERAGED	ROADWAY COMPOSITION	HORIZONTAL ALIGNMENT	STRUCTURE DESCRIPTION	DISTRICT USE
INSIDE CITY, NOT URBAN DEFUNIAK SPRINGS US 331/SR 83 SR 83 US 331  INSIDE CITY, AND URBAN DEFUNIAK SPRINGS DEFUNIAK SPRINGS DEFUNIAK SPRINGS US 331/SR 83 SR 83 US 331  INSIDE CITY, AND URBAN DEFUNIAK SPRINGS DEFUNIAK SPRINGS DEFUNIAK SPRINGS US 331/SR 83 SR 83 US 331  CR-280/BOB SIKES RD CORBETT DR SHIPPING CENTER BRUCE AVE PARK AVE MYRTLE AVE ORANGE AVE LIVE OAK AVE	110.0' - 48.0' 4 - 12.0' RDWY 30.0 PVD MED 2 - 10.0' PVD SHLD1 2 - 6.0' LWN SHLD2  98.0' - 48.0' 4 - 12.0' RDWY 30.0 CB&VEG MED 2.0' CRG INSHLD1 - LT 2.0' C&G INSHLD1 - RT  86.0' - 48.0' 4 - 12.0' RDWY 30.0 CB&VEG MED 2.0' C&G SHLD1 - LT 4.0' PVD SHLD1 - RT 2.0' C&G SHLD2 - RT  82.0' - 48.0' 4 - 12.0' RDWY 30.0 CB&VEG MED 2.0' CRG INSHLD1 - LT 2.0' C&G INSHLD1 - RT  82.0' - 48.0' 4 - 12.0' RDWY 30.0 CB&VEG MED 2.0' CRG INSHLD1 - LT 2.0' C&G INSHLD1 - RT  68.0' - 48.0' 4 - 12.0' RDWY 16.0 CB&VEG MED 2.0' CRG INSHLD1 - LT 2.0' C&G INSHLD1 - RT 2 - 2.0' C&G SHLD1  68.0' - 48.0' 4 - 12.0' RDWY 16.0 CB&VEG MED 2 - 2.0' CRG INSHLD1  82.0' - 48.0' 4 - 12.0' RDWY 30.0 CB&VEG MED 2 - 2.0' CRG INSHLD1 2 - 2.0' C&G SHLD1	28/FC-5 28/FC-5	CURVE DATA NOT FIELD VERIFIED  PC=15.018 PI=15.053 PT=15.088 Δ=7°24'30.00" D=2'00"  B=N00°55'31"W  PC=15.544 PI=15.660 PT=15.776 Δ=18°20'00.00" D=1'30"  B=N17°24'29"E	14.022 #0005 42.2' UP 14.030  14.039 #0057 42.2' UP 14.047  14.428 1 - 6' X 3' X 117' CBC  15.703 1 - 5' X 3' X 231' CBC	SIS SIS CORRIDOR SIS CORRIDOR SIS CORRIDOR
					FUN CLASS RURAL PRIN ART OTHER URBAN PRIN ART OTHER

5 YR INV	SLD REV	BMP	EMP	INV	SLD REV
DATE 02/28/2018	03/02/2018				
BY SSMC	SSMC				



SECTION STATUS	INT. or US ROUTE NO.	STATE ROAD NO.	COUNTY	DISTRICT	ROADWAY ID	SHEET NO:
12	US 331	CR 883/SR 83	WALTON	03	60050000	5 OF 5

ROADWAY FEATURES  LANE WIDTHS ARE AVERAGED	16.0 16.000 INSIDE CITY, AND URBAN * DEFUNIAK SPRINGS * DE FUNIAK SPRINGS * <= HWY 331 * < SR 83 * < US 331 AVE BALDWIN CSX TRANSPORTATION ASSOCIATED STATION EXCEPTION SEE ROADWAY ID: 60550000 MP 6.095 TO MP 7.219 82.0' - 48.0' 4 - 12.0' RDWY 30.0 CB&VEG MED 2 - 2.0' CRG INSHLD1 2 - 2.0' C&G SHLD1 16.000 16.000	SECTION ENDS US-90/SR-10 16.104 US-90/SR-10 16.104 16.104 16.104 END MP: 016.104 NET ROADWAY ID LENGTH: 11.213	
ROADWAY COMPOSITION	28/FC-5 16.000 28/FC-5		
HORIZONTAL ALIGNMENT			
STRUCTURE DESCRIPTION	16.006 #0002 21.1' UP 16.010 16.019 #0003 31.7' UP 16.025		
DISTRICT USE	SIS SIS CORRIDOR SIS CORRIDOR	16.104 16.104	
FUN CLASS	URBAN PRIN ART OTHER		