


ROADWAY COMPOSITION	28/FC-6																	
HORIZONTAL ALIGNMENT	CURVE DATA NOT FIELD VERIFIED																	
	$\Delta=22^{\circ}10'00.00''$ $D=4^{\circ}58'00.00''$ PC=0.399 PI=0.442 PT=0.483			$\Delta=27^{\circ}39'00.00''$ $D=2^{\circ}45'00.00''$ PC=0.647 PI=0.744 PT=0.837			PC=0.939 PI=1.045 PT=1.142 $\Delta=5^{\circ}36'00.00''$ D=0^{\circ}30'00.00''			$\Delta=12^{\circ}51'00.00''$ $D=1^{\circ}15'00.00''$ PC=1.386 PI=1.464 PT=1.640								
	B=S89°09'30"E			B=S89°19'30"E			B=N68°02'30"E			B=N40°23'30"E			B=N49°59'30"E			B=N28°08'30"E		
STRUCTURE DESCRIPTION	0.188 2 - 36" X 47" CC			#0004 31.7 CB			0.969 1 - 30" X 60" CC			1.278 1 - 12" X 5" X 47" CBC			1.760 1 - 24" X 63" CC			1.970 1 - 30" X 55" CC		
DISTRICT USE																		
SIS																		
FUN CLASS	RURAL MINOR ART																	

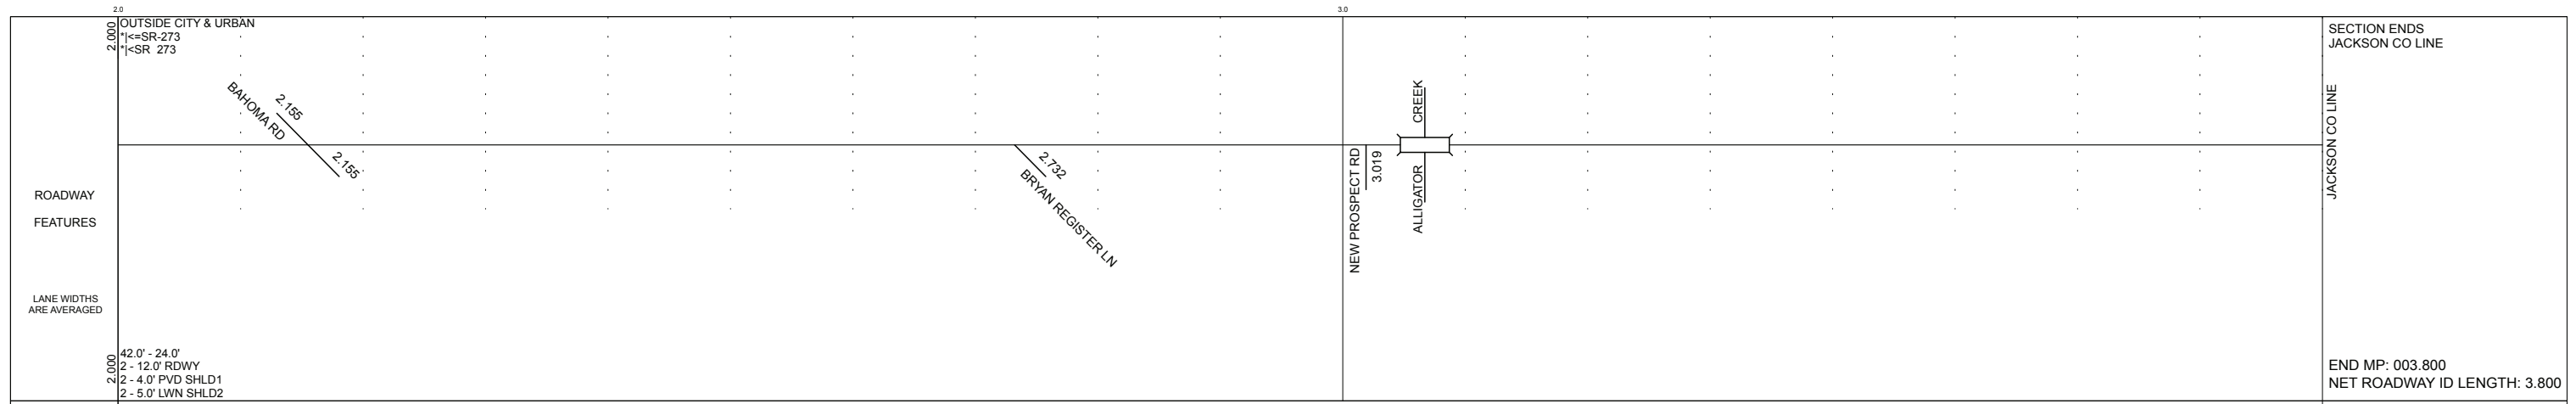

ROADWAY COMPOSITION	28/FC-6																
HORIZONTAL ALIGNMENT	CURVE DATA NOT FIELD VERIFIED																
	PC=2.177 PI=2.236 PT=2.284 $\Delta=4^{\circ}41'00.00''$ D=0^{\circ}45'00.00''			PC=2.659 PI=2.678 PT=2.696 $\Delta=4^{\circ}01'00.00''$ D=2^{\circ}00'00.00''			$\Delta=34^{\circ}26'00.00''$ $D=4^{\circ}20'00.00''$ PC=2.964 PI=3.042 PT=3.114			$\Delta=4^{\circ}38'00.00''$ $D=1^{\circ}00'00.00''$ PC=3.284 PI=3.328 PT=3.372			PC=3.545 PI=3.583 PT=3.688 $\Delta=11^{\circ}45'00.00''$ D=2^{\circ}56'00.00''				
	B=N32°49'30"E			B=N36°50'50"E			B=N02°24'30"E			B=N02°13'30"E			B=N09°30'30"E				
STRUCTURE DESCRIPTION	2.168 1 - 24" X 67" CMP			2.482 2 - 48" X 63" CC			3.047 #0078 216.5 BR			3.486 1 - 36" X 104" CC			3.689 1 - 30" X 72" CC				
DISTRICT USE																	
SIS																	
FUN CLASS	RURAL MINOR ART																