


FLORIDA DEPARTMENT OF TRANSPORTATION
STRAIGHT LINE DIAGRAM OF ROAD INVENTORY

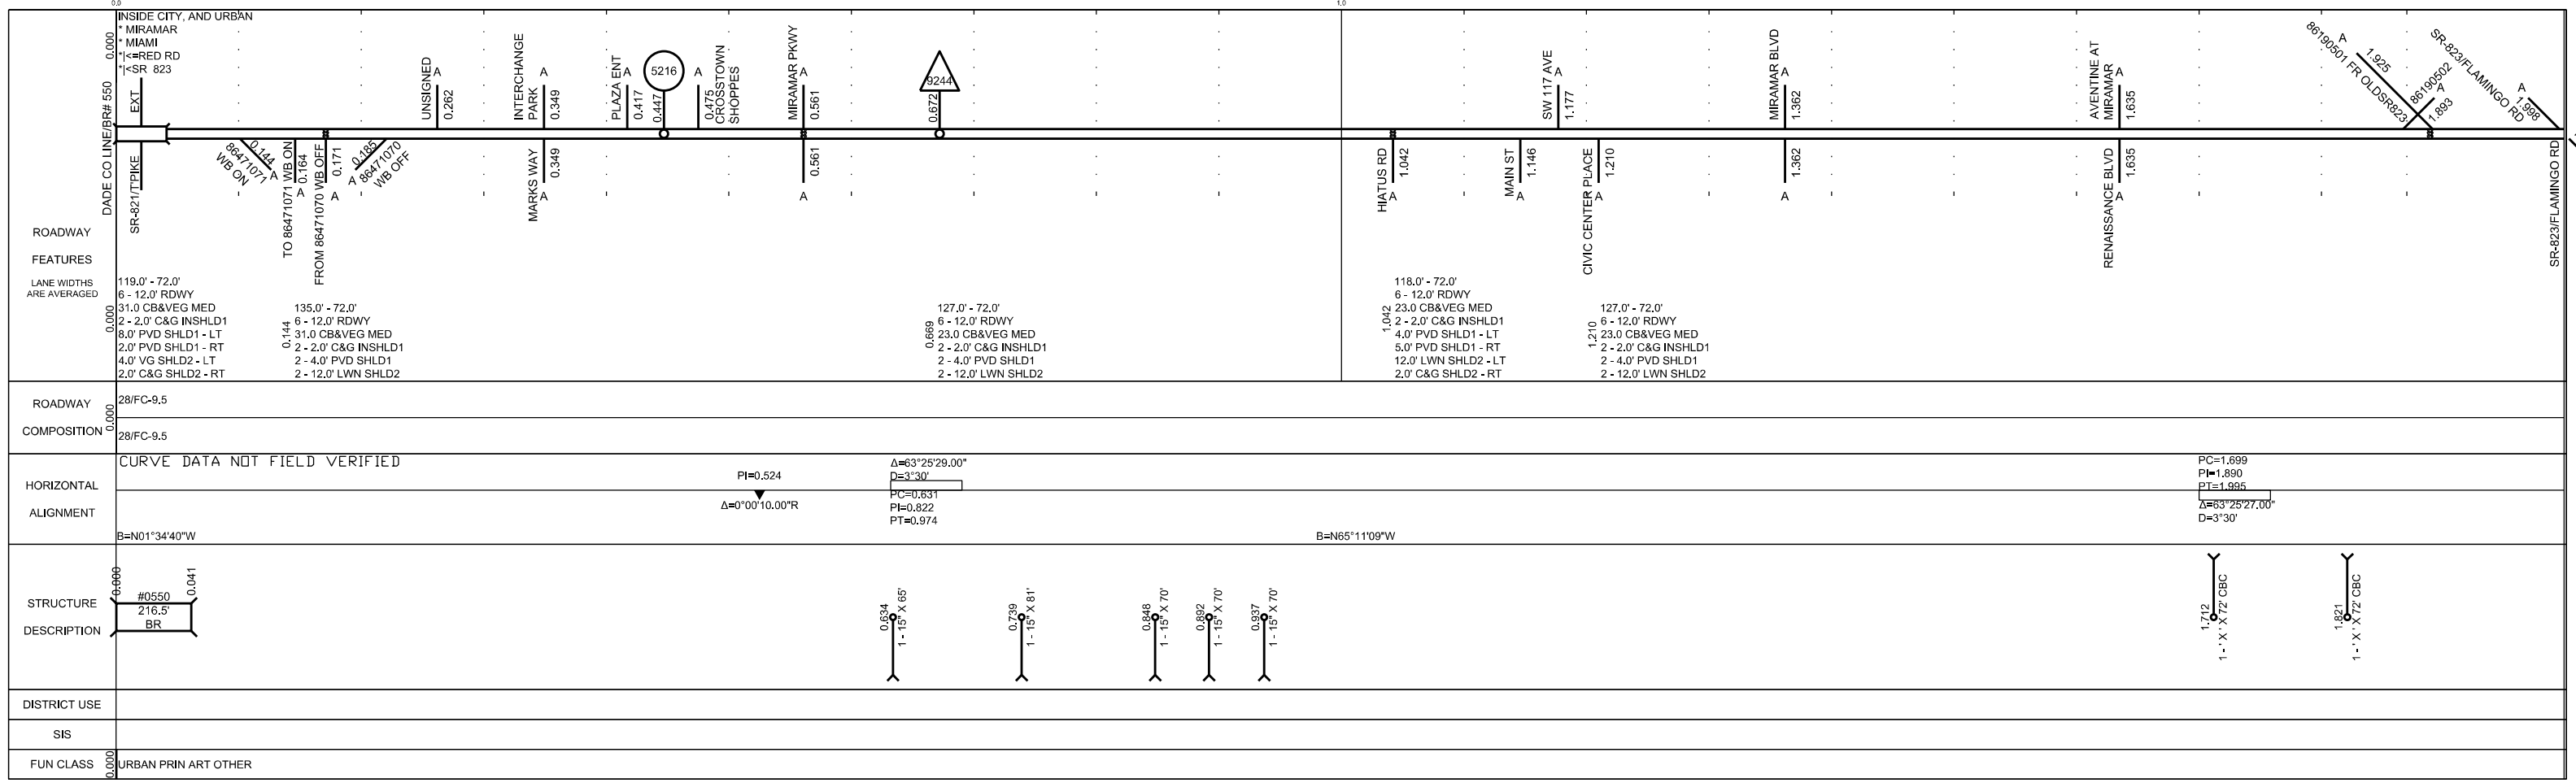

ROADWAY: 28/FC-9.5
COMPOSITION: 28/FC-9.5

HORIZONTAL ALIGNMENT: CURVE DATA NOT FIELD VERIFIED
 B=N01°34'40"W
 PI=0.524
 $\Delta=63^{\circ}25'29.00''$
 $D=3^{\circ}30'$
 PC=0.631
 PI=0.822
 PT=0.974
 B=N65°11'09"W

DISTRICT USE:
SIS:
FUN CLASS: URBAN PRIN ART OTHER

END MP: 001.998 NET ROADWAY ID LENGTH: 1.998