


5 YR INV	SLD REV
8/08/2017	8/16/2017
DATE	
BY	CTS Engineering

SECTION STATUS	INT. or US ROUTE NO.	STATE ROAD NO.	COUNTY	DISTRICT	ROADWAY ID	SHEET NO.
02	US 1	SR 5	PALM BEACH	04	93020002	1 OF 1

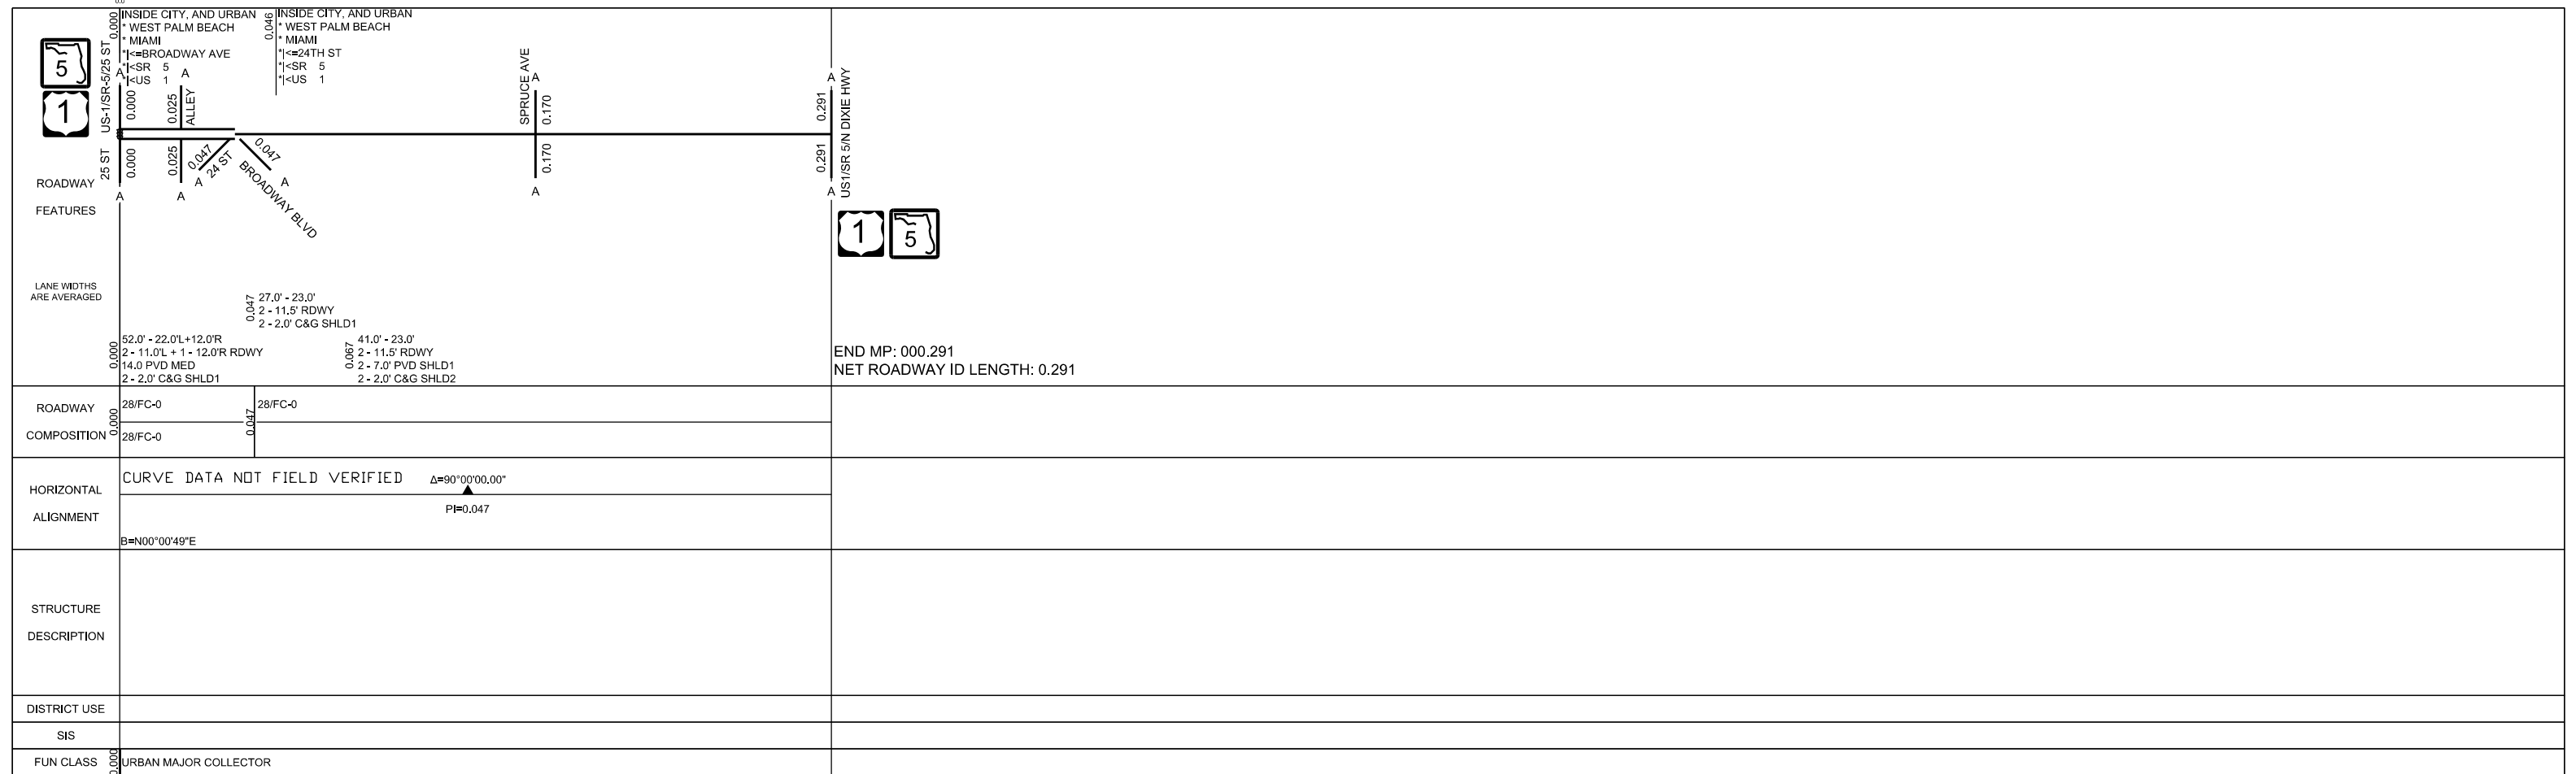

END MP: 000.291
NET ROADWAY ID LENGTH: 0.291