
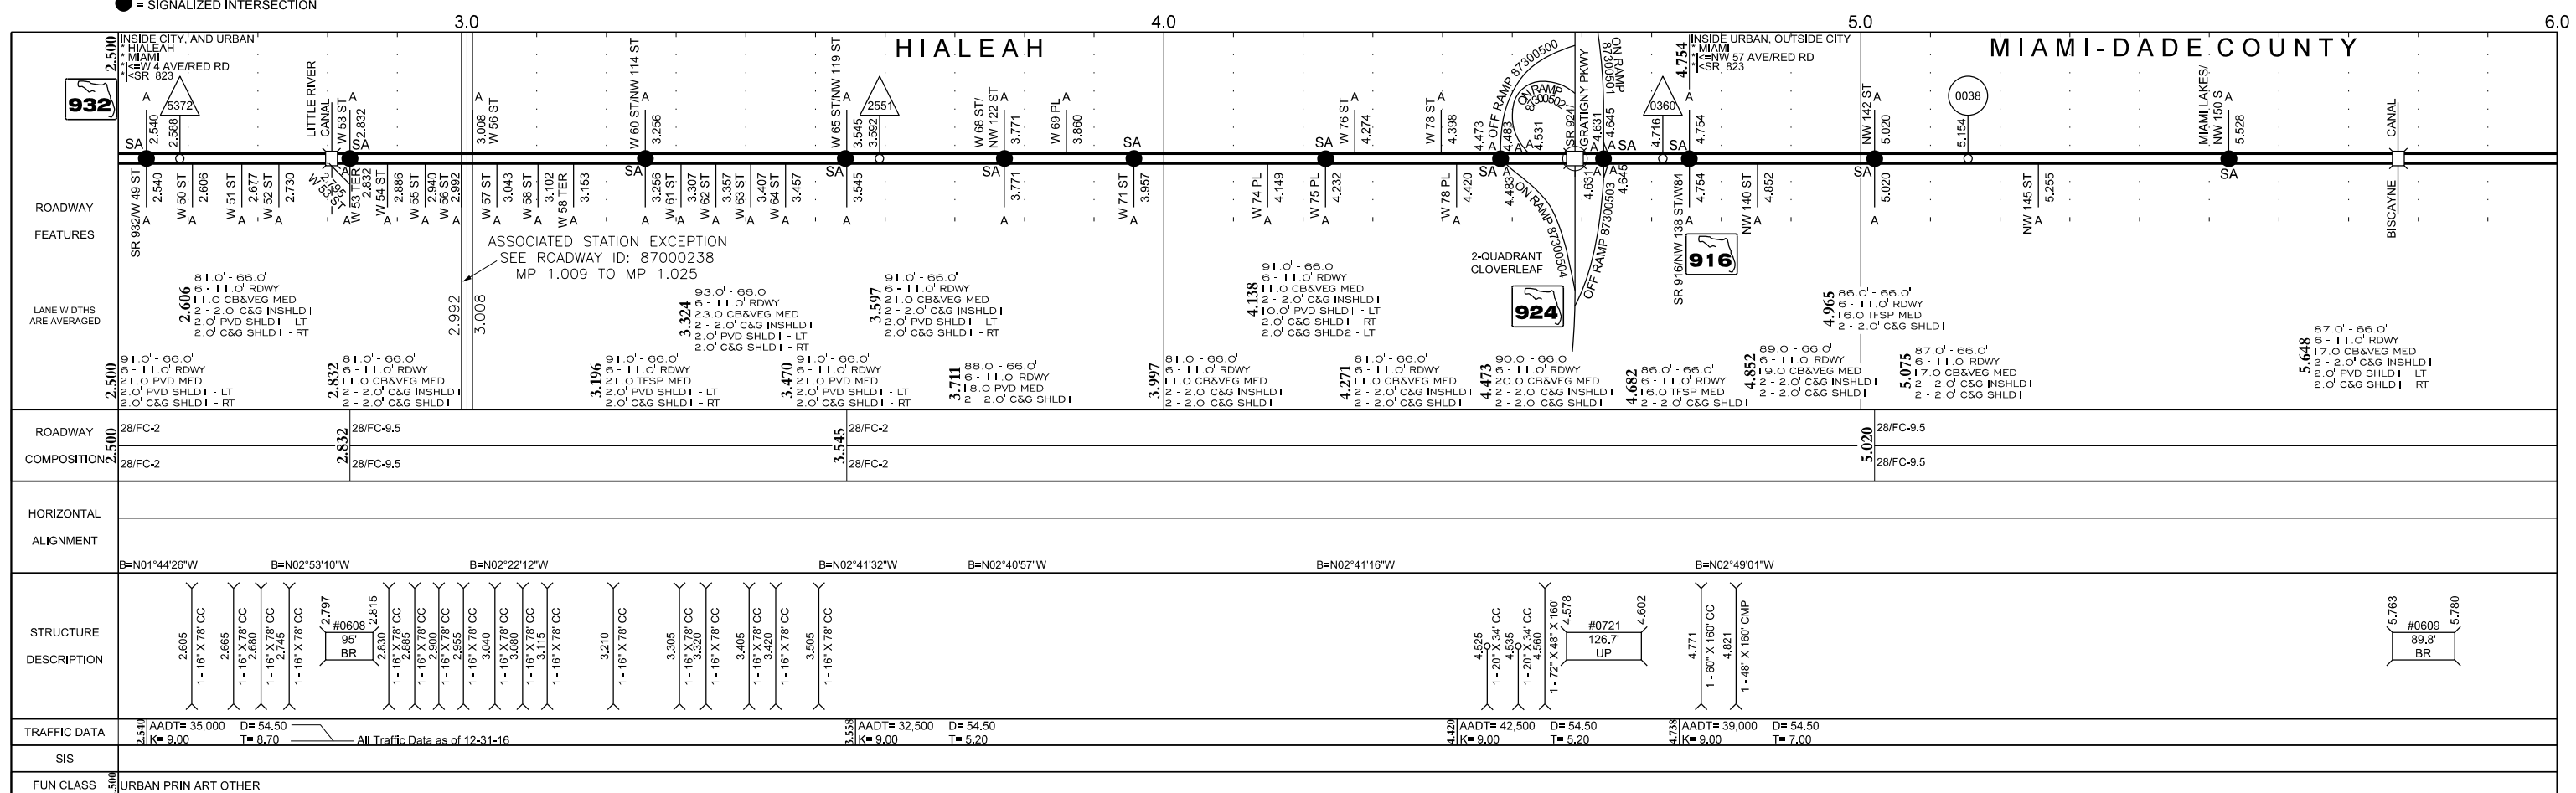


FLORIDA DEPARTMENT OF TRANSPORTATION STRAIGHT LINE DIAGRAM OF ROAD INVENTORY

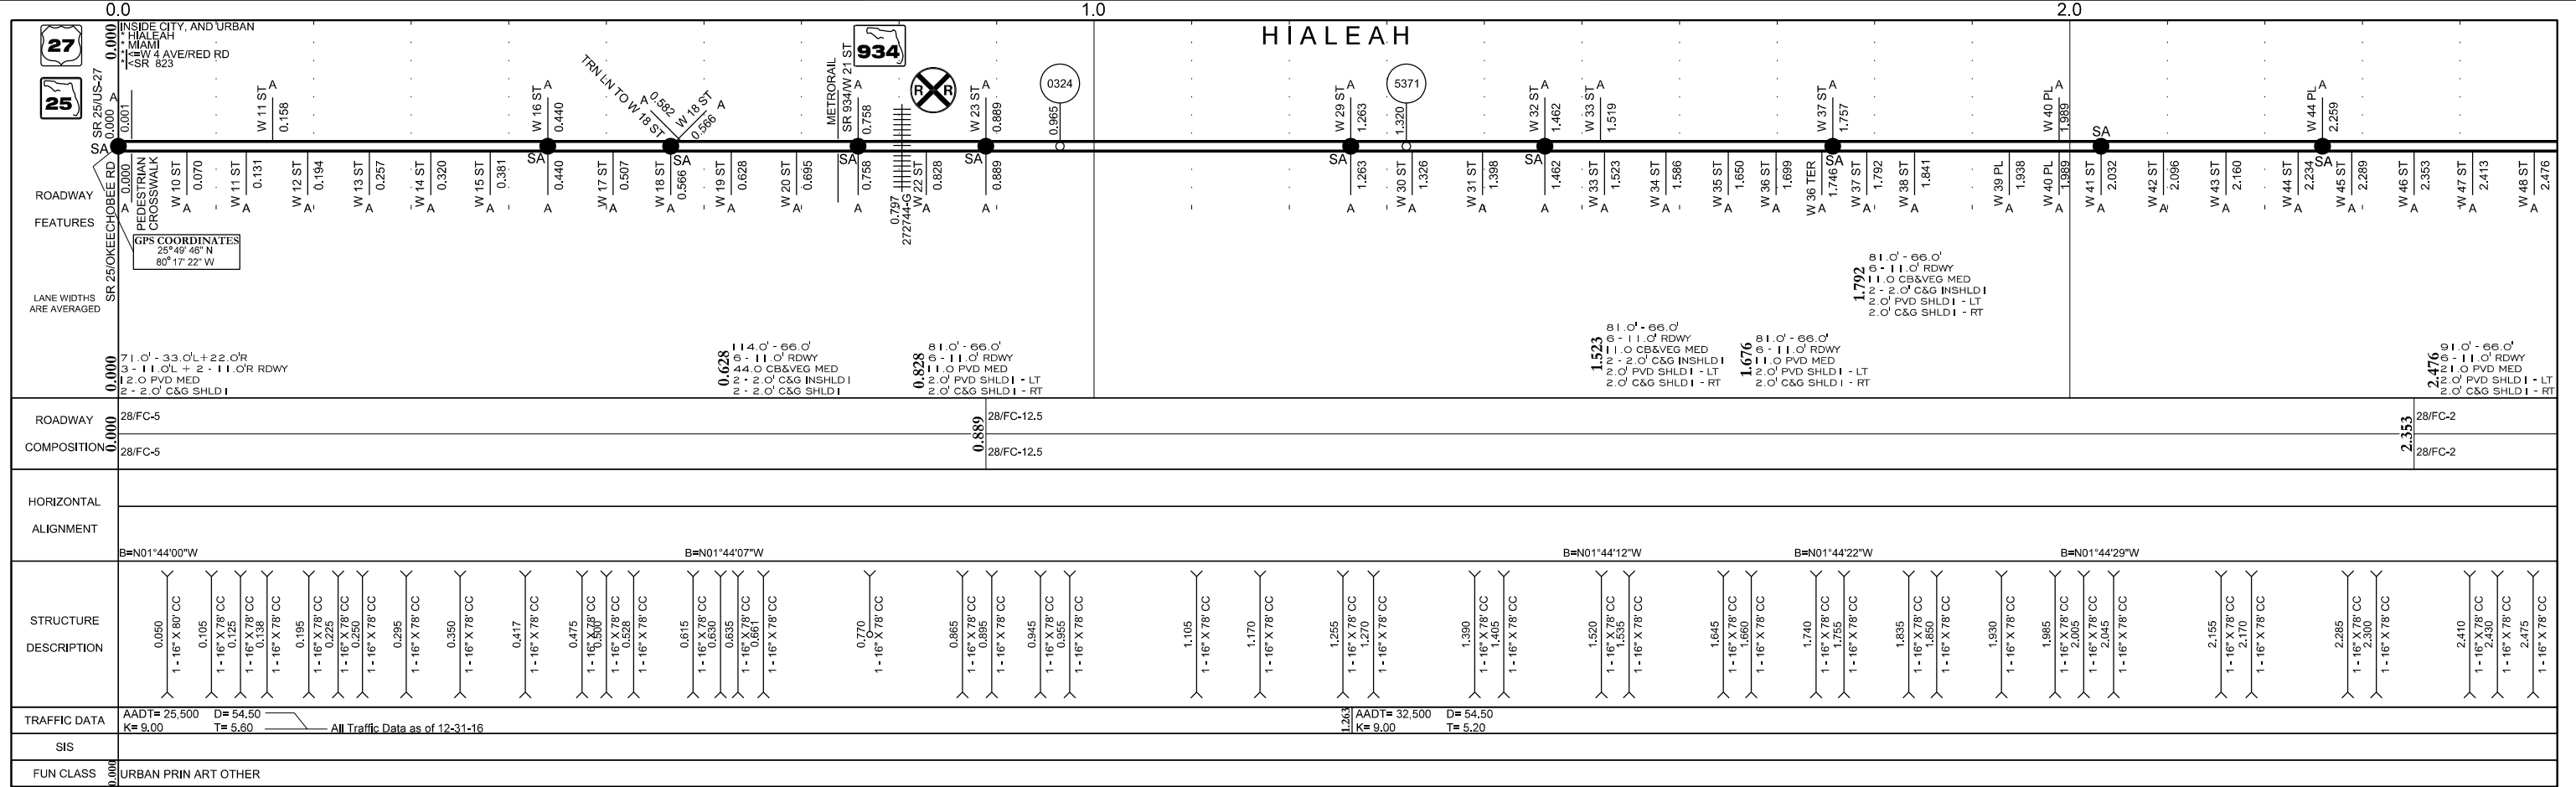

5 YR INV	SLD REV	INV	BMP	EMP	01/19/2018 AECOM	01/25/2018 AECOM
DATE	06/12/2017	07/11/2017	5,020	7,555	N/A	05/01/2018 FDOT
BY	AECOM	AECOM	6,115	6,115		

FLORIDA DEPARTMENT OF TRANSPORTATION
STRAIGHT LINE DIAGRAM OF ROAD INVENTORY

SECTION STATUS	INT. or US ROUTE NO.	STATE ROAD NO.	COUNTY	DISTRICT	ROADWAY ID	SHEET NO.
02		SR 823	MIAMI-DADE	06	87002000	2 OF 2

