


5 YR INV	SLD REV	BMP	EMP	INV	SLD REV
DATE 01/26/2015	02/03/2015				
BY URS	URS				

FLORIDA DEPARTMENT OF TRANSPORTATION  
**STRAIGHT LINE DIAGRAM OF ROAD INVENTORY**

SECTION STATUS	INT. or US ROUTE NO.	STATE ROAD NO.	COUNTY	DISTRICT	ROADWAY ID	SHEET NO.
02		SR 112	MIAMI-DADE	06	87016000	1 OF 1

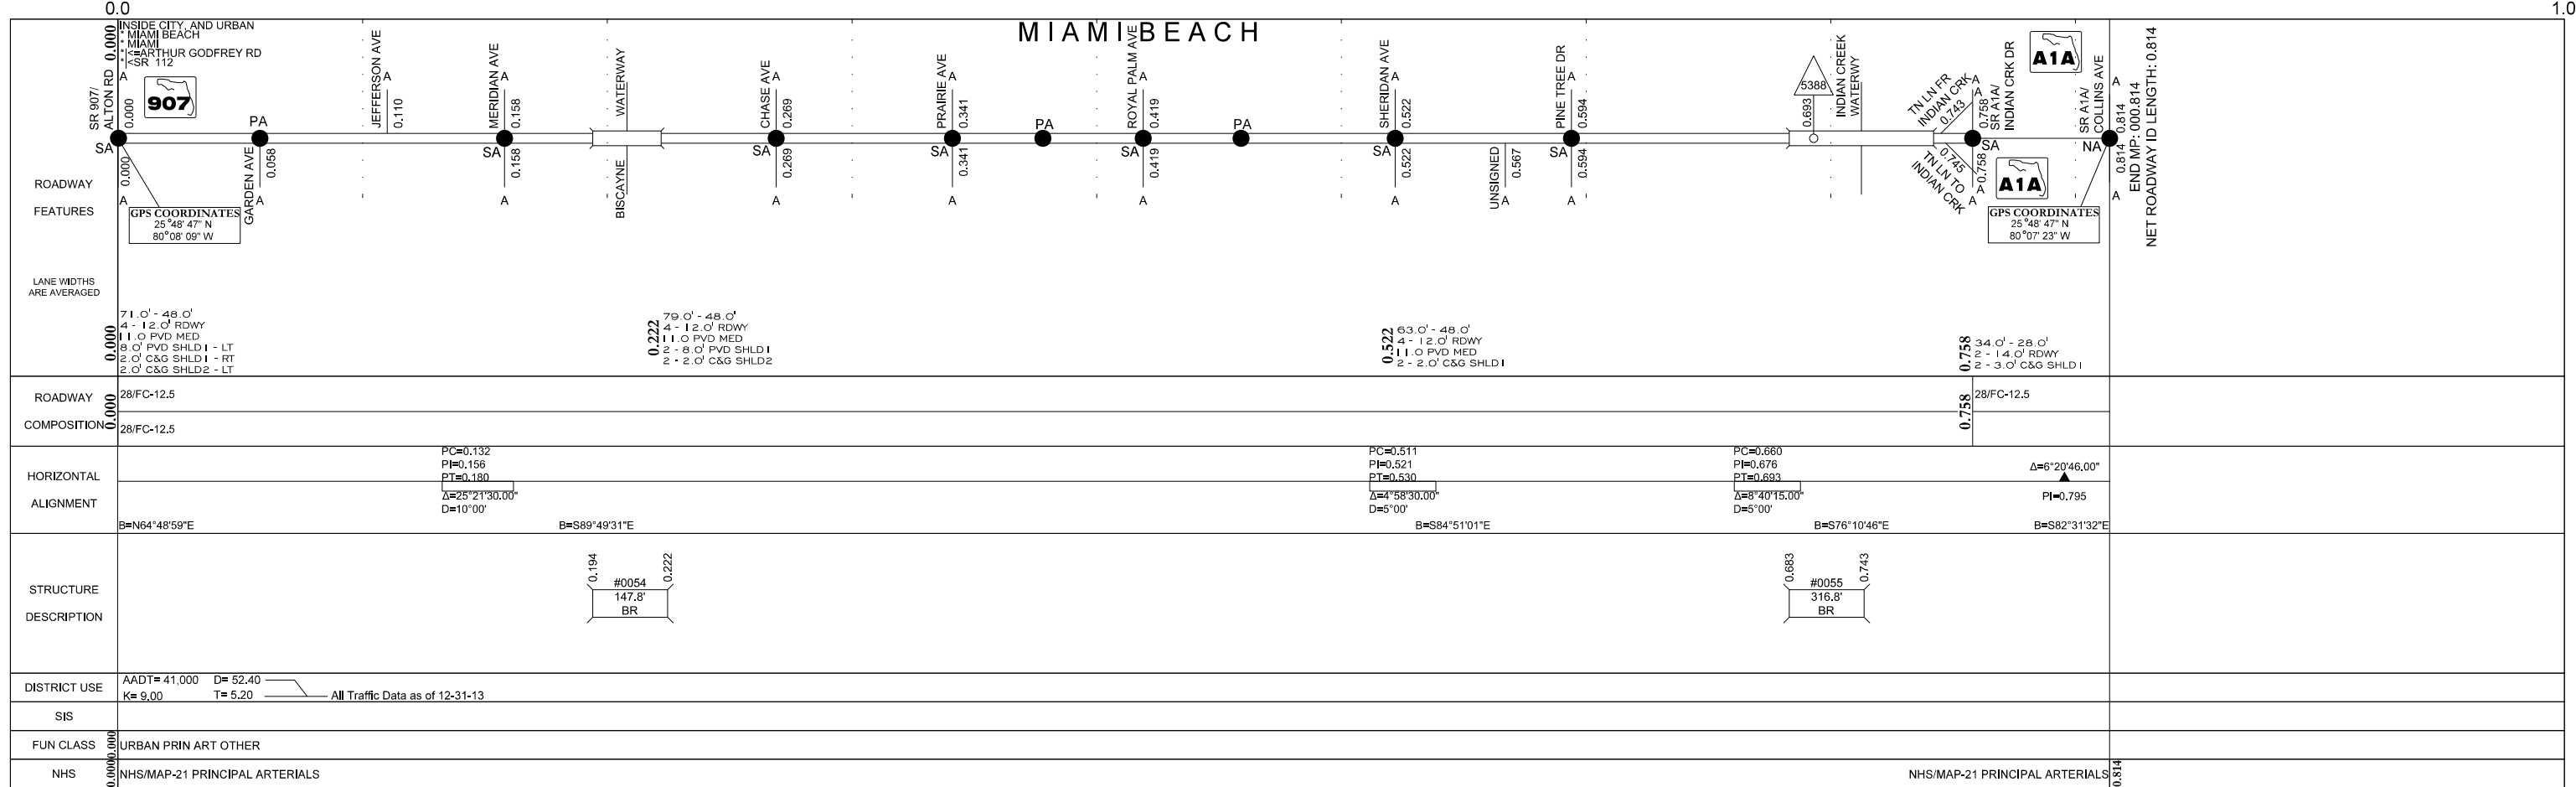

● = SIGNALIZED INTERSECTION