


| | | | | | | | | | | | | | |
|----------|------------|------------|-------|-------|---------|--|----------------|----------------------|----------------|------------|----------|------------|-----------|
| 5 YR INV | SLD REV | BMP | EMP | INV | SLD REV | FLORIDA DEPARTMENT OF TRANSPORTATION FDOT | SECTION STATUS | INT. or US ROUTE NO. | STATE ROAD NO. | COUNTY | DISTRICT | ROADWAY ID | SHEET NO: |
| DATE | 06/30/2016 | 07/27/2016 | 0.000 | 0.441 | N/A | 12/09/2016 URS | 02 | | SR 878 | MIAMI-DADE | 06 | 87021011 | 1 OF 1 |
| BY | URS | URS | | | | | | | | | | | |

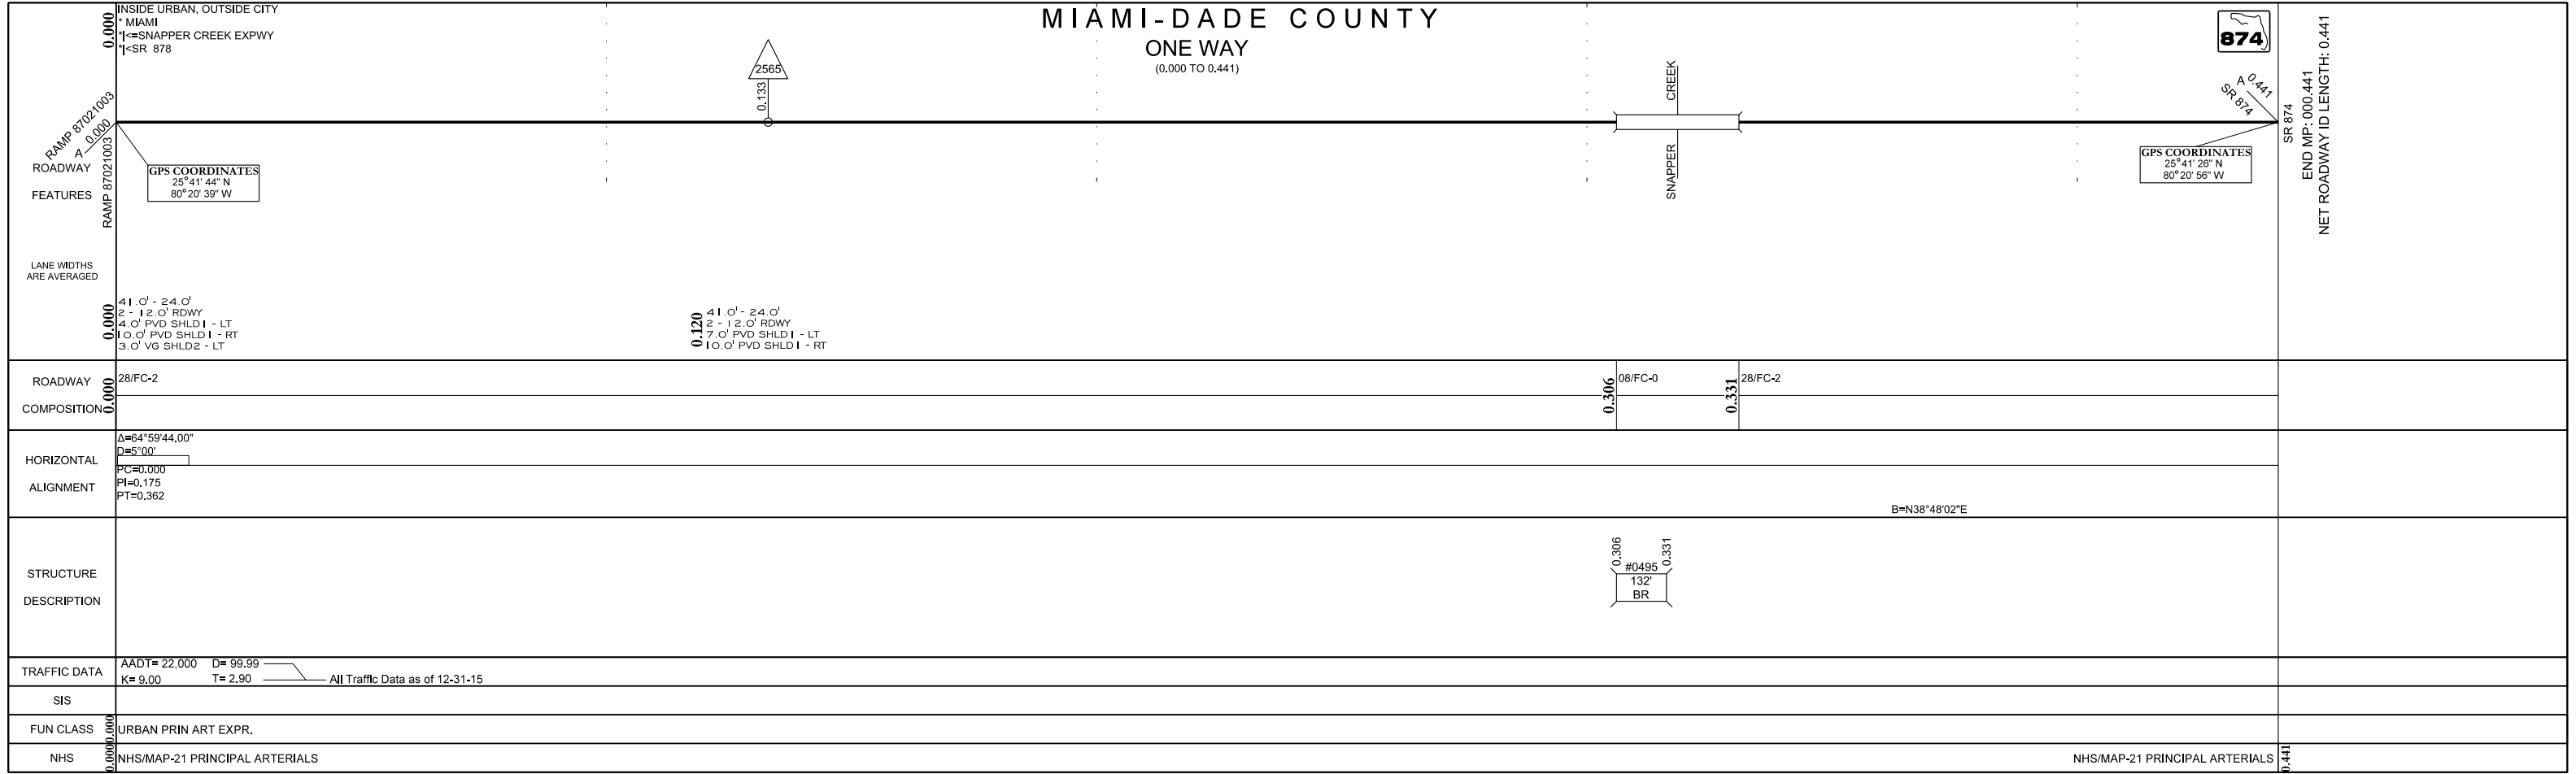

● = SIGNALIZED INTERSECTION