
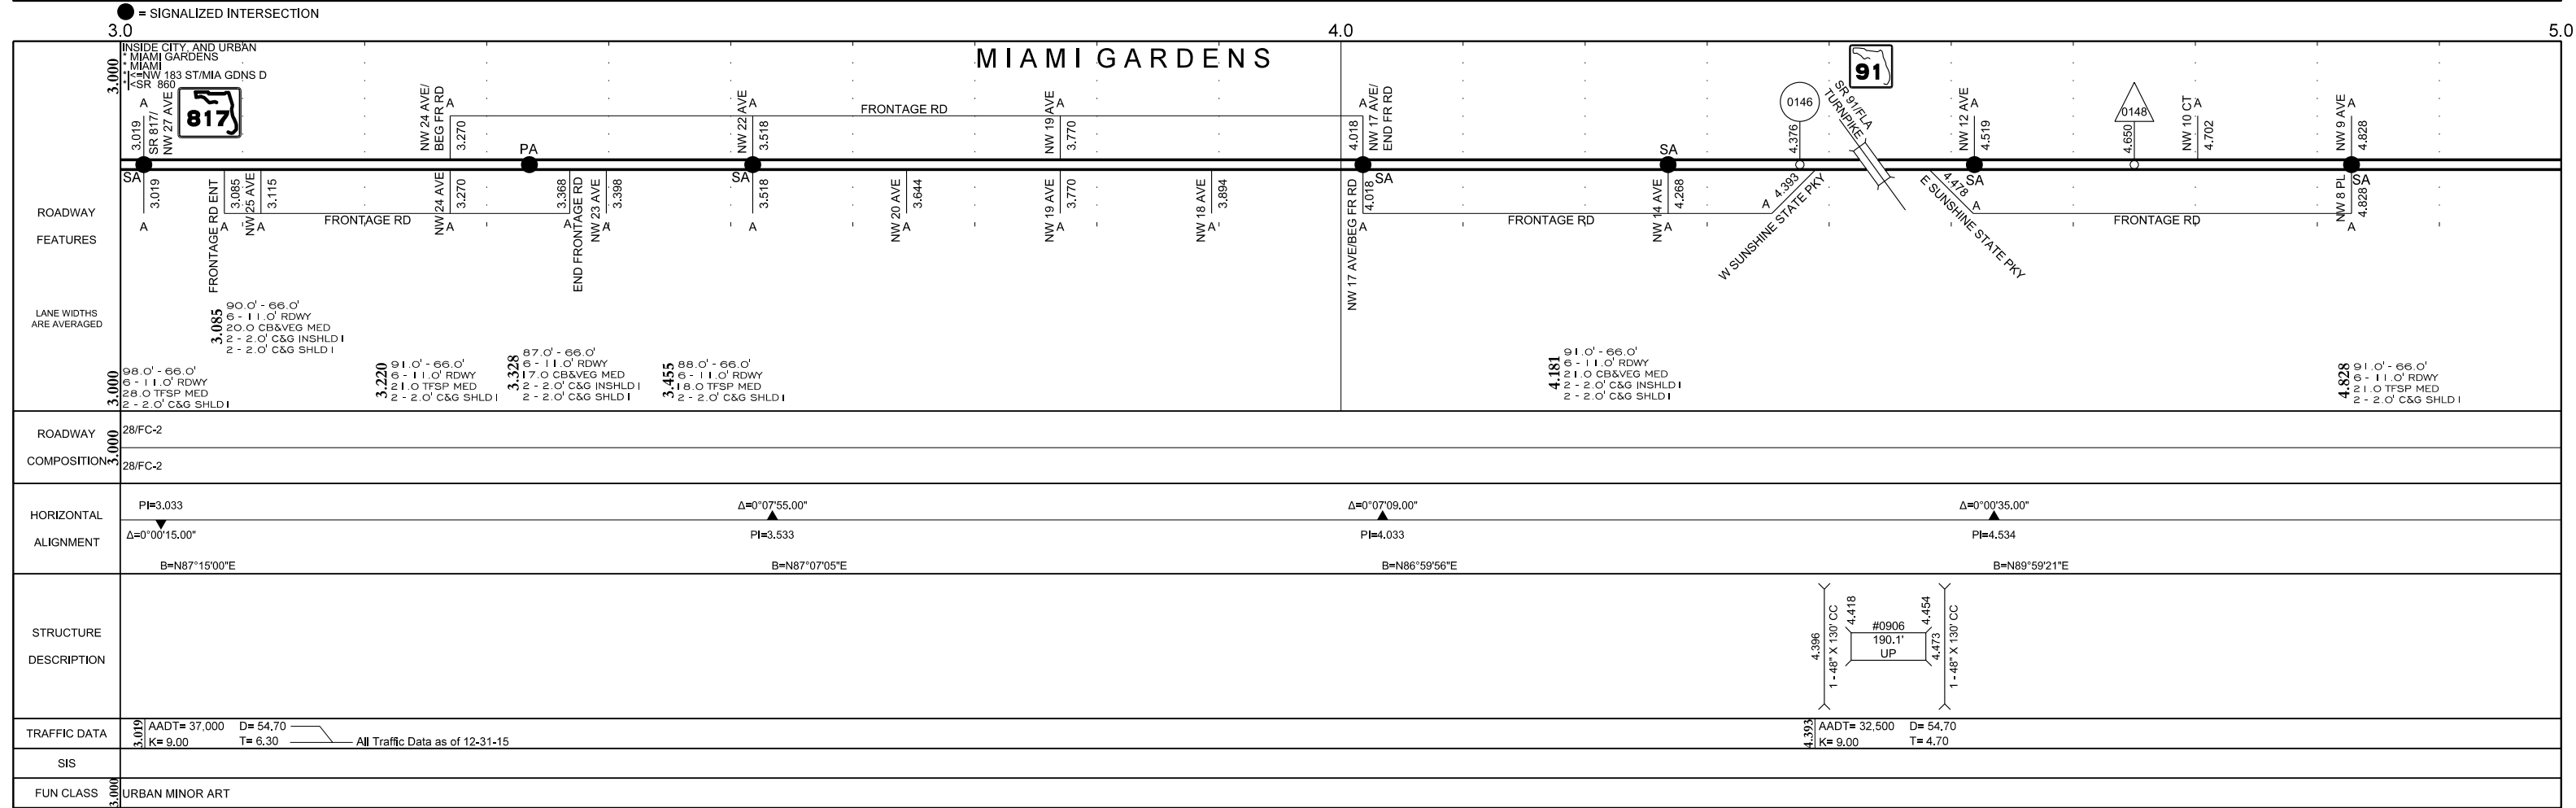


FLORIDA DEPARTMENT OF TRANSPORTATION
STRAIGHT LINE DIAGRAM OF ROAD INVENTORY


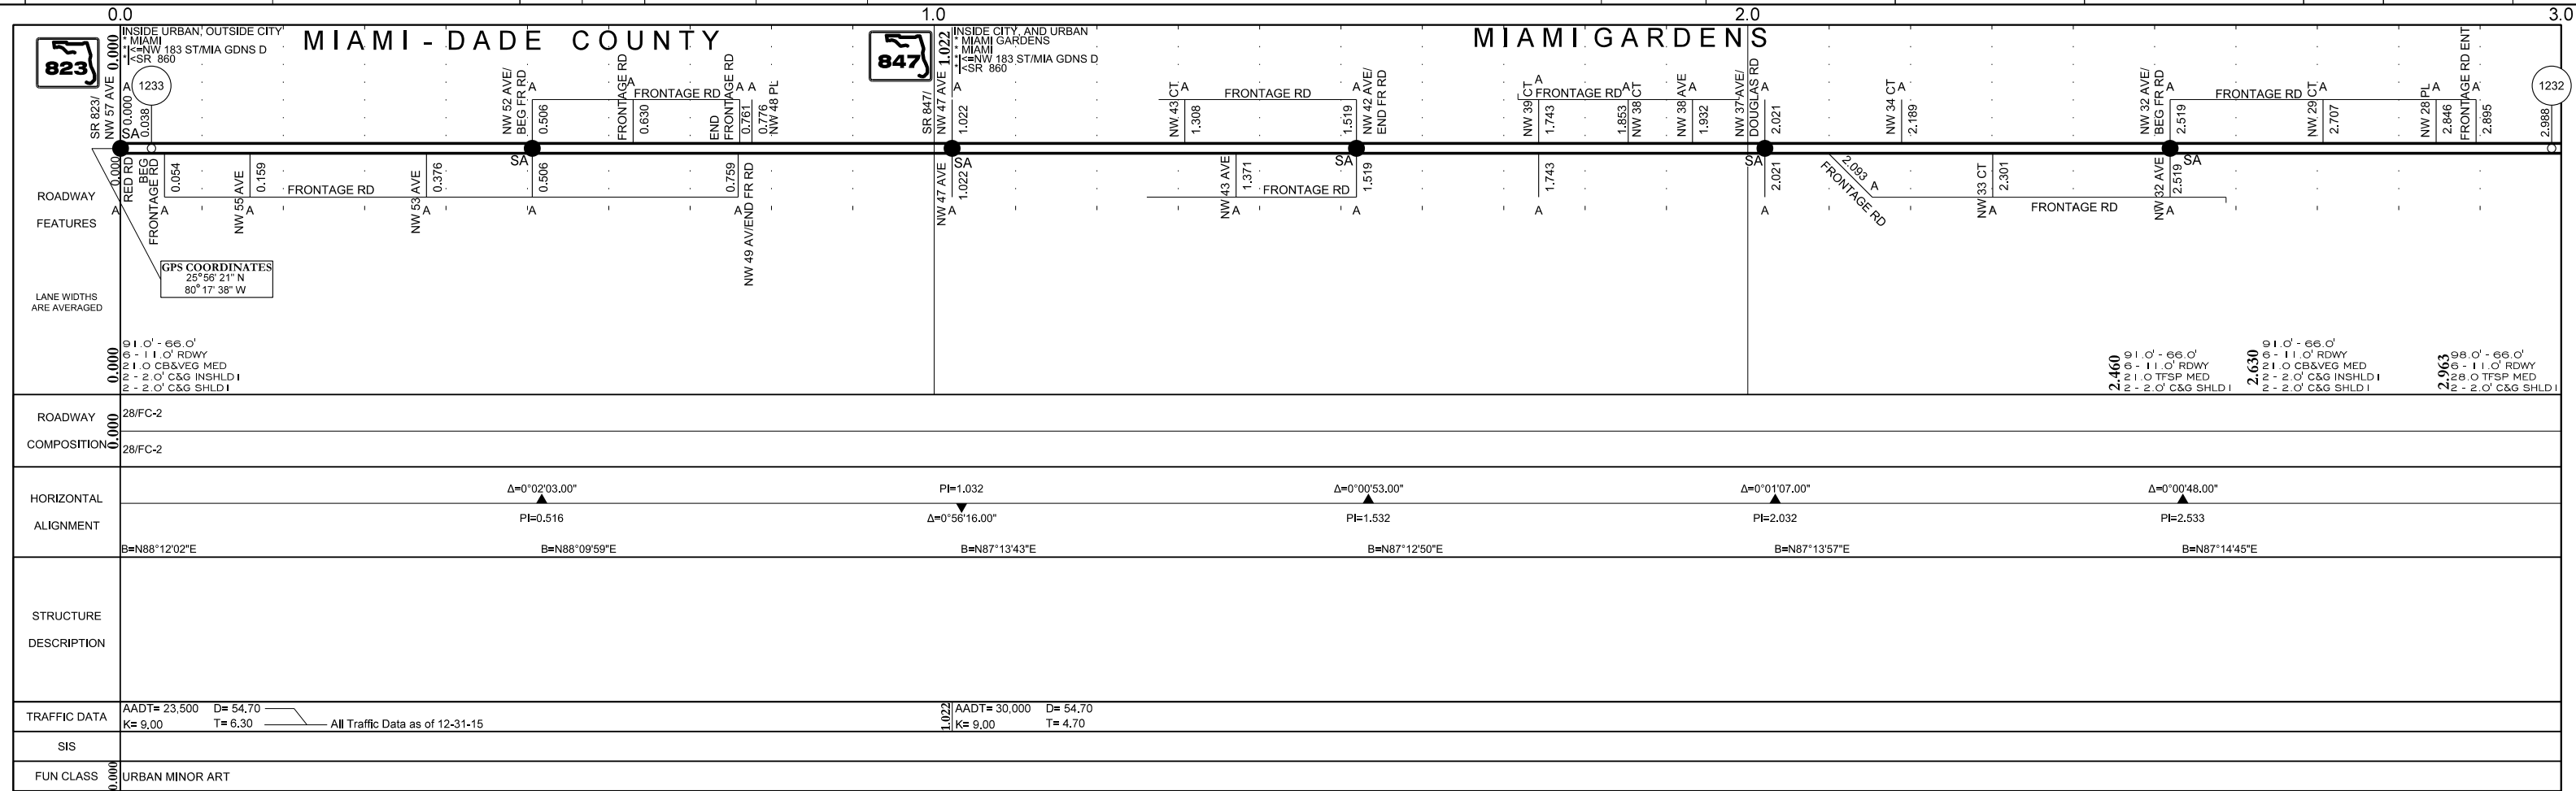



NW 183 Street/Miami Gardens Drive (Miami-Dade County, Miami Gardens)

5 YR INV	SLD REV	BMP	EMP	INV	SLD REV
02/07/2017	02/24/2017				
DATE					
BY	URS	URS			

FLORIDA DEPARTMENT OF TRANSPORTATION
STRAIGHT LINE DIAGRAM OF ROAD INVENTORY

SECTION STATUS	INT. or US ROUTE NO.	STATE ROAD NO.	COUNTY	DISTRICT	ROADWAY ID	SHEET NO.
02		SR 860	MIAMI-DADE	06	87026000	2 OF 3

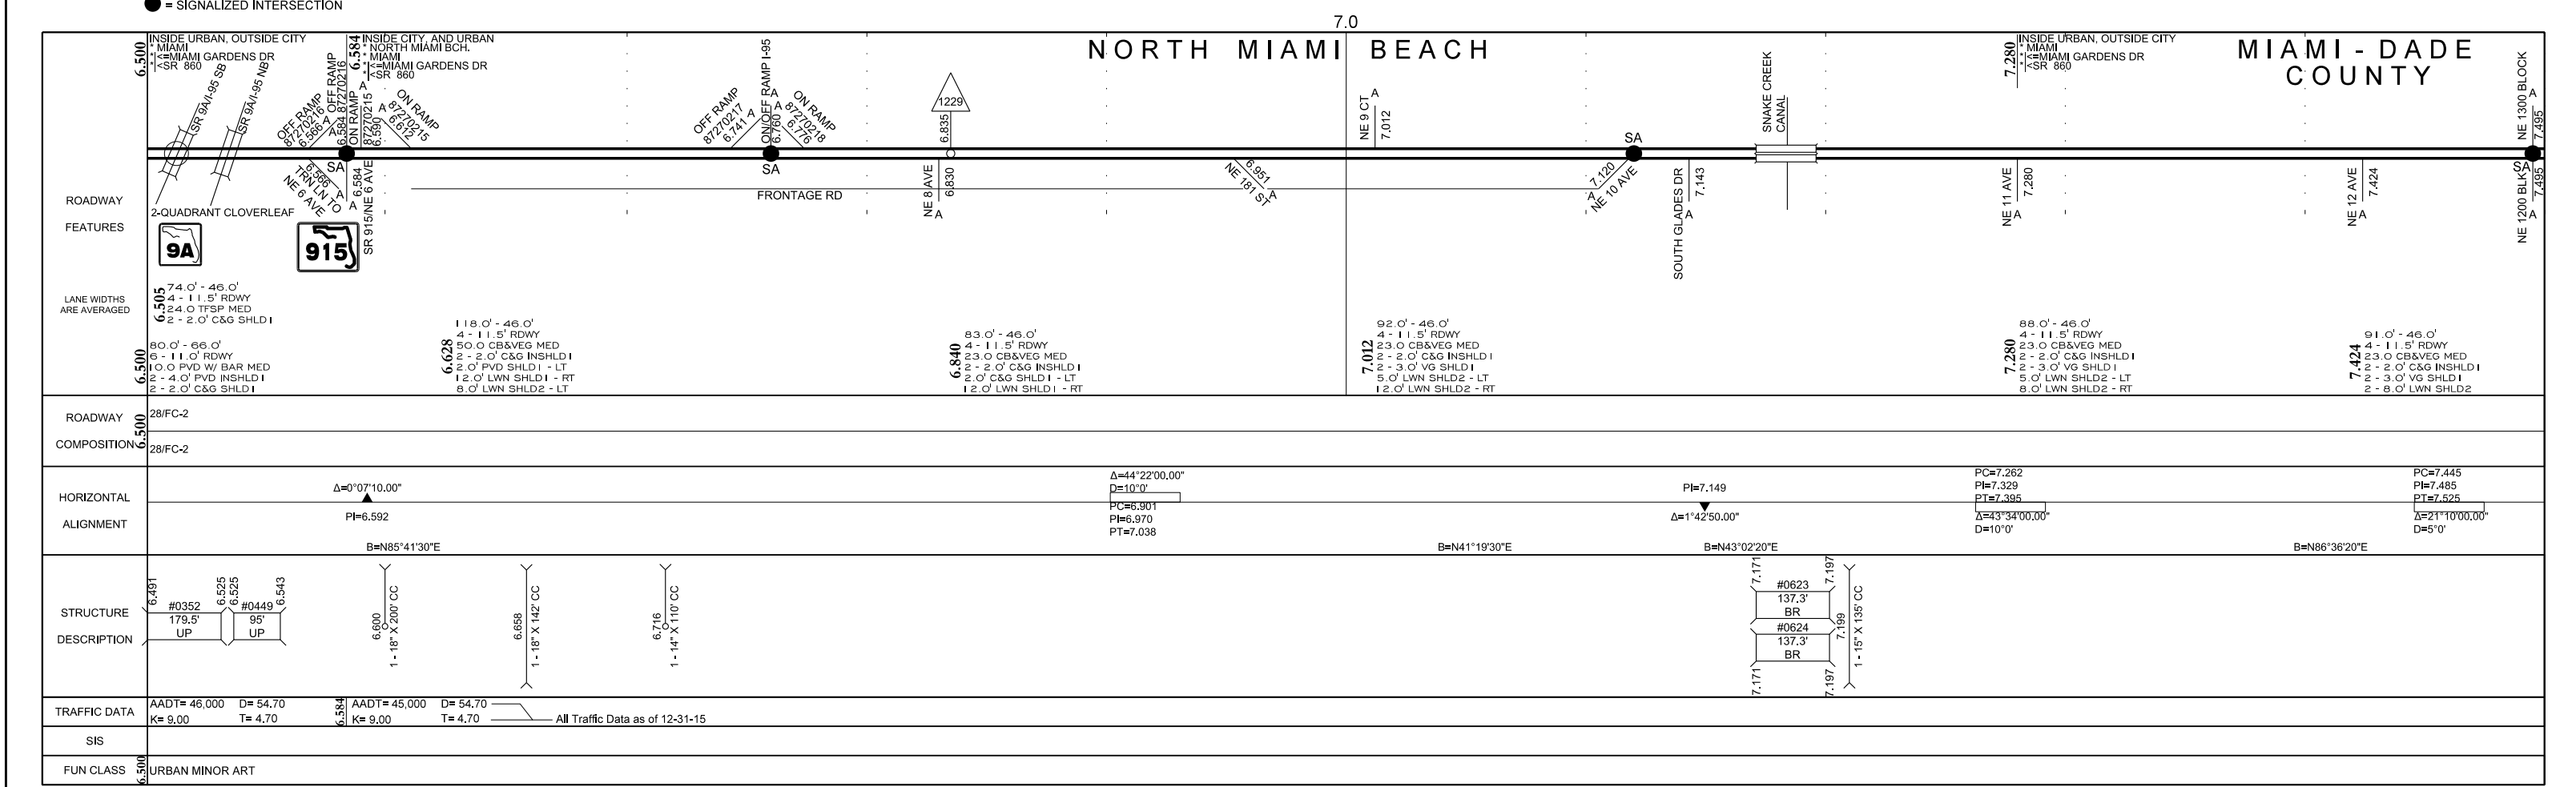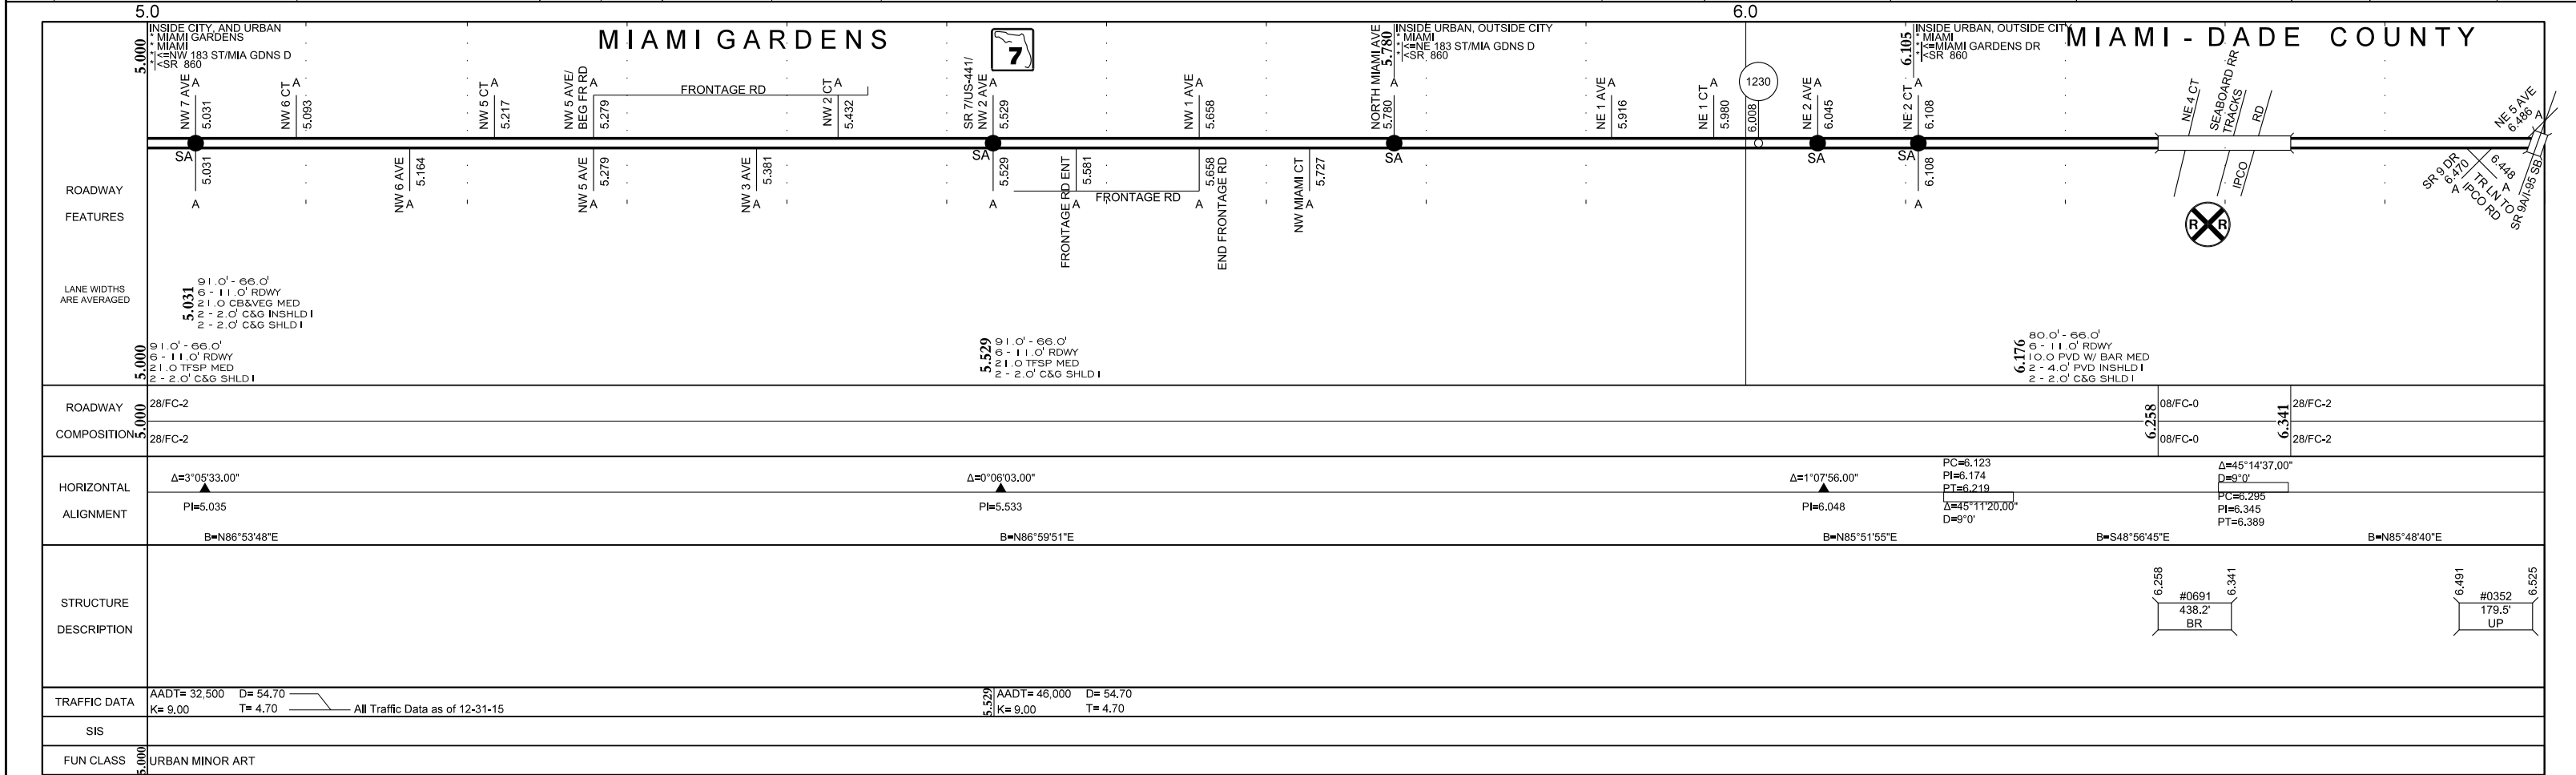

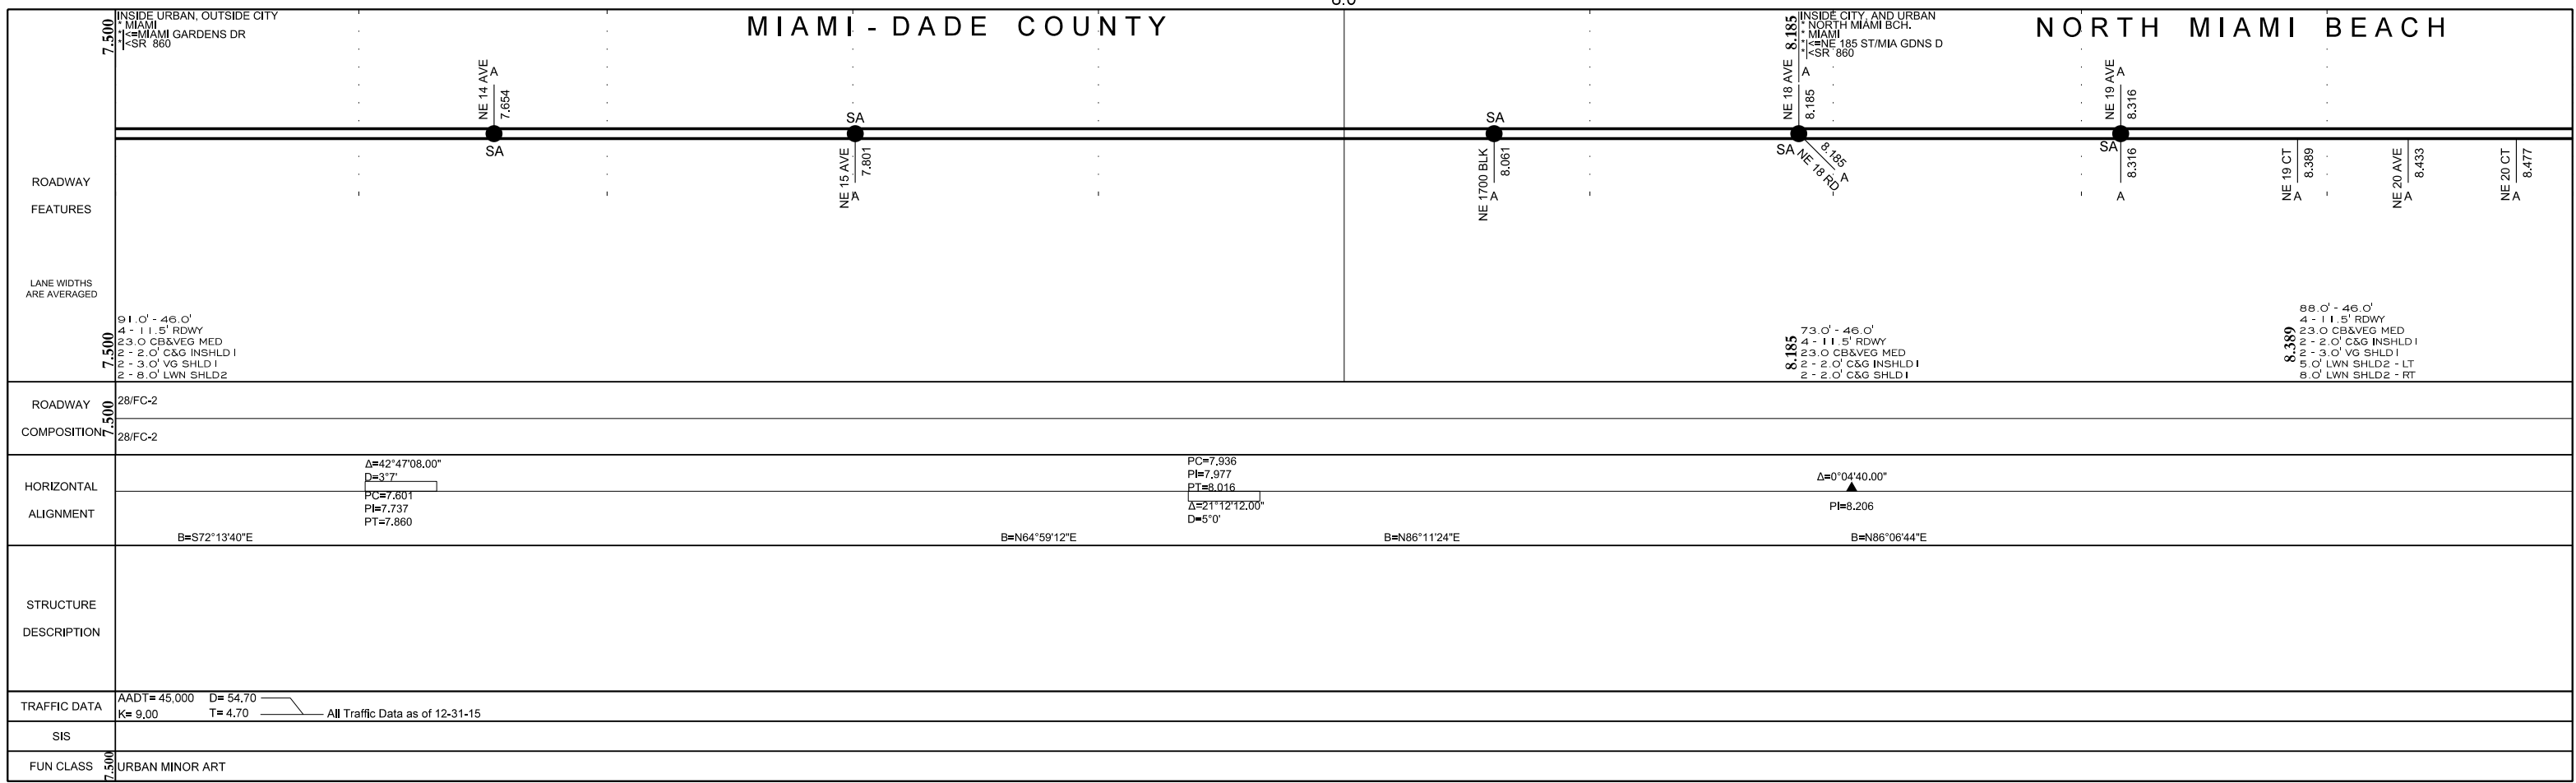

● = SIGNALIZED INTERSECTION

