


5 YR INV	SLD REV	BMP	EMP	INV	SLD REV
DATE 07/27/2015	08/24/2015				
BY URS	URS				

FLORIDA DEPARTMENT OF TRANSPORTATION
STRAIGHT LINE DIAGRAM OF ROAD INVENTORY

SECTION STATUS	INT. or US ROUTE NO.	STATE ROAD NO.	COUNTY	DISTRICT	ROADWAY ID	SHEET NO.
02	US 41/US 1	SR 5	MIAMI-DADE	06	87030001	1 OF 1

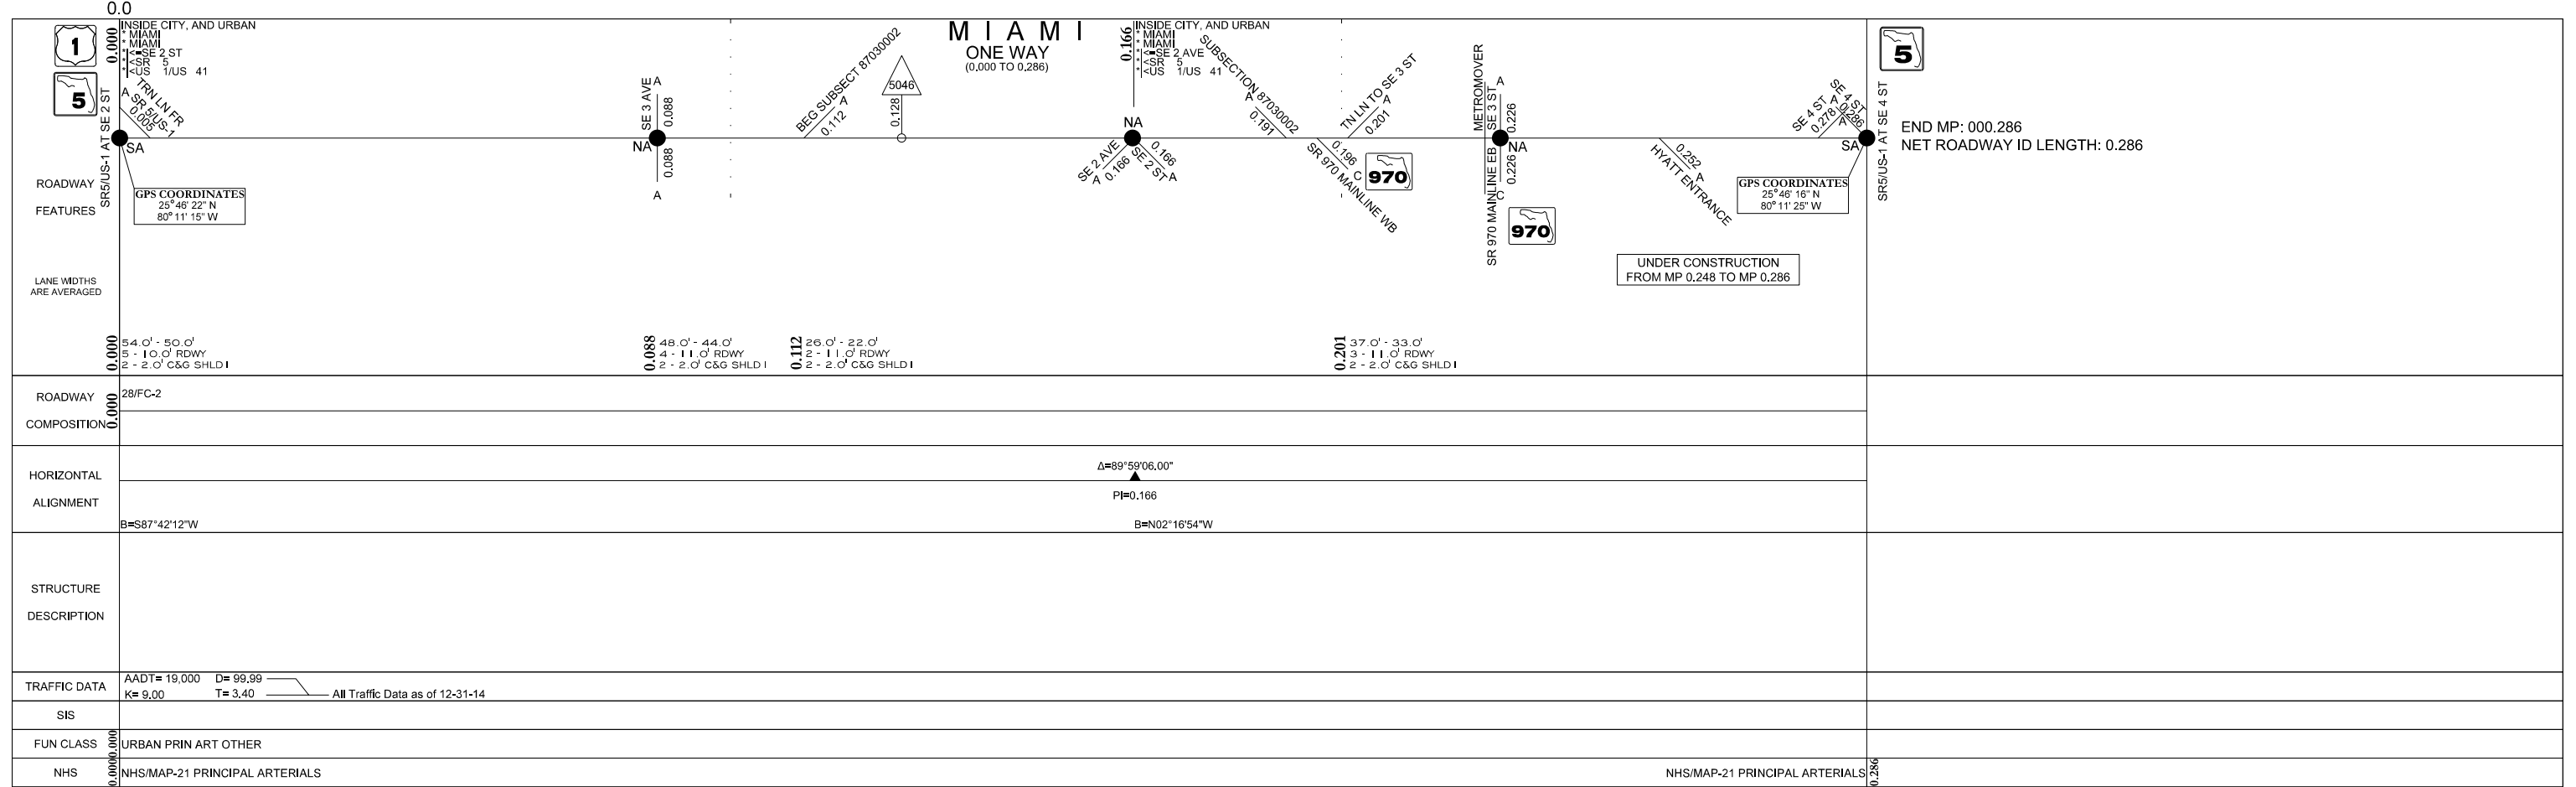

ROADWAY	28/FC-2
COMPOSITION	
HORIZONTAL ALIGNMENT	Δ=89°59'06.00" PI=0.166 B=S87°42'12"W B=N02°16'54"W
STRUCTURE DESCRIPTION	
TRAFFIC DATA	AADT= 19,000 D= 99.99 K= 9.00 T= 3.40 All Traffic Data as of 12-31-14
SIS	
FUN CLASS	URBAN PRIN ART OTHER
NHS	NHS/MAP-21 PRINCIPAL ARTERIALS

● = SIGNALIZED INTERSECTION