
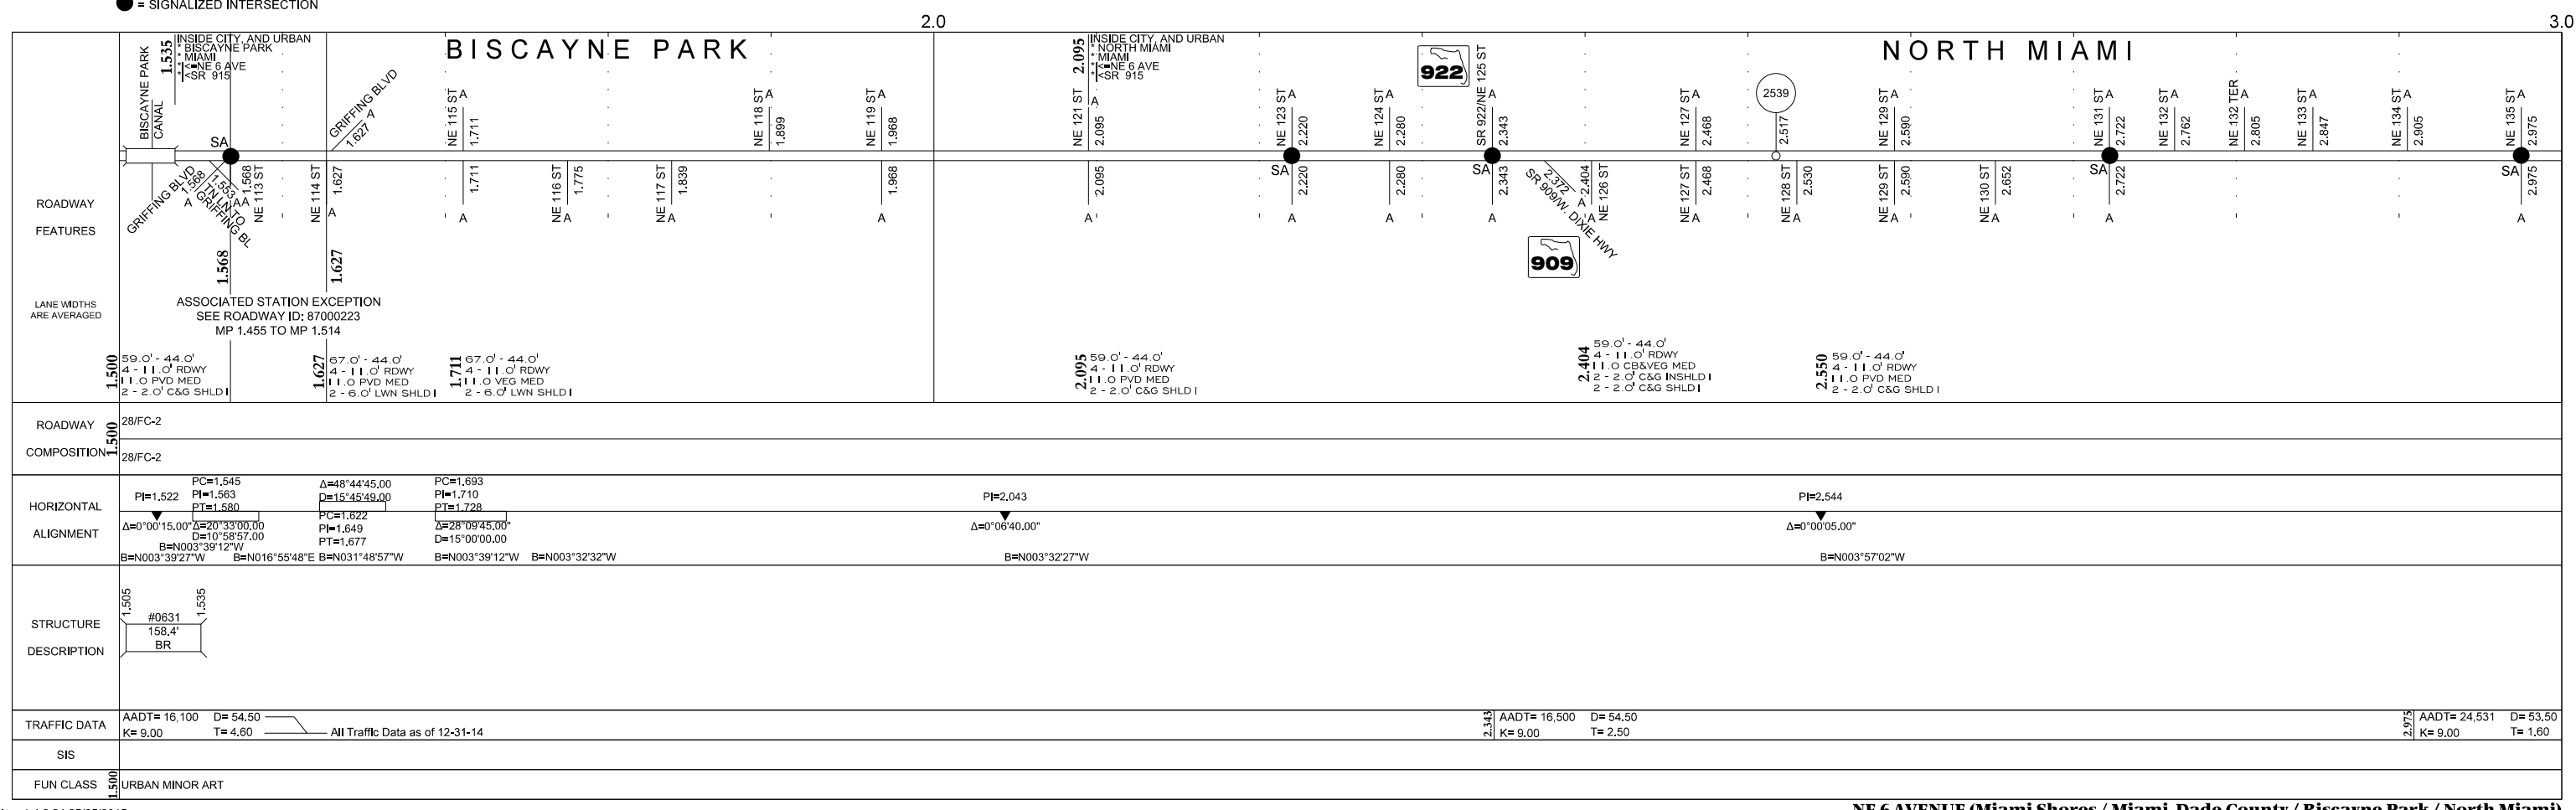


5 YR INV					
DATE	05/01/2015	05/06/2015			
BY	URS	URS			

FLORIDA DEPARTMENT OF TRANSPORTATION
STRAIGHT LINE DIAGRAM OF ROAD INVENTORY

SECTION STATUS	INT. or US ROUTE NO.	STATE ROAD NO.	COUNTY	DISTRICT	ROADWAY ID	SHEET NO.
02		SR 915	MIAMI-DADE	06	87034000	1 OF 2

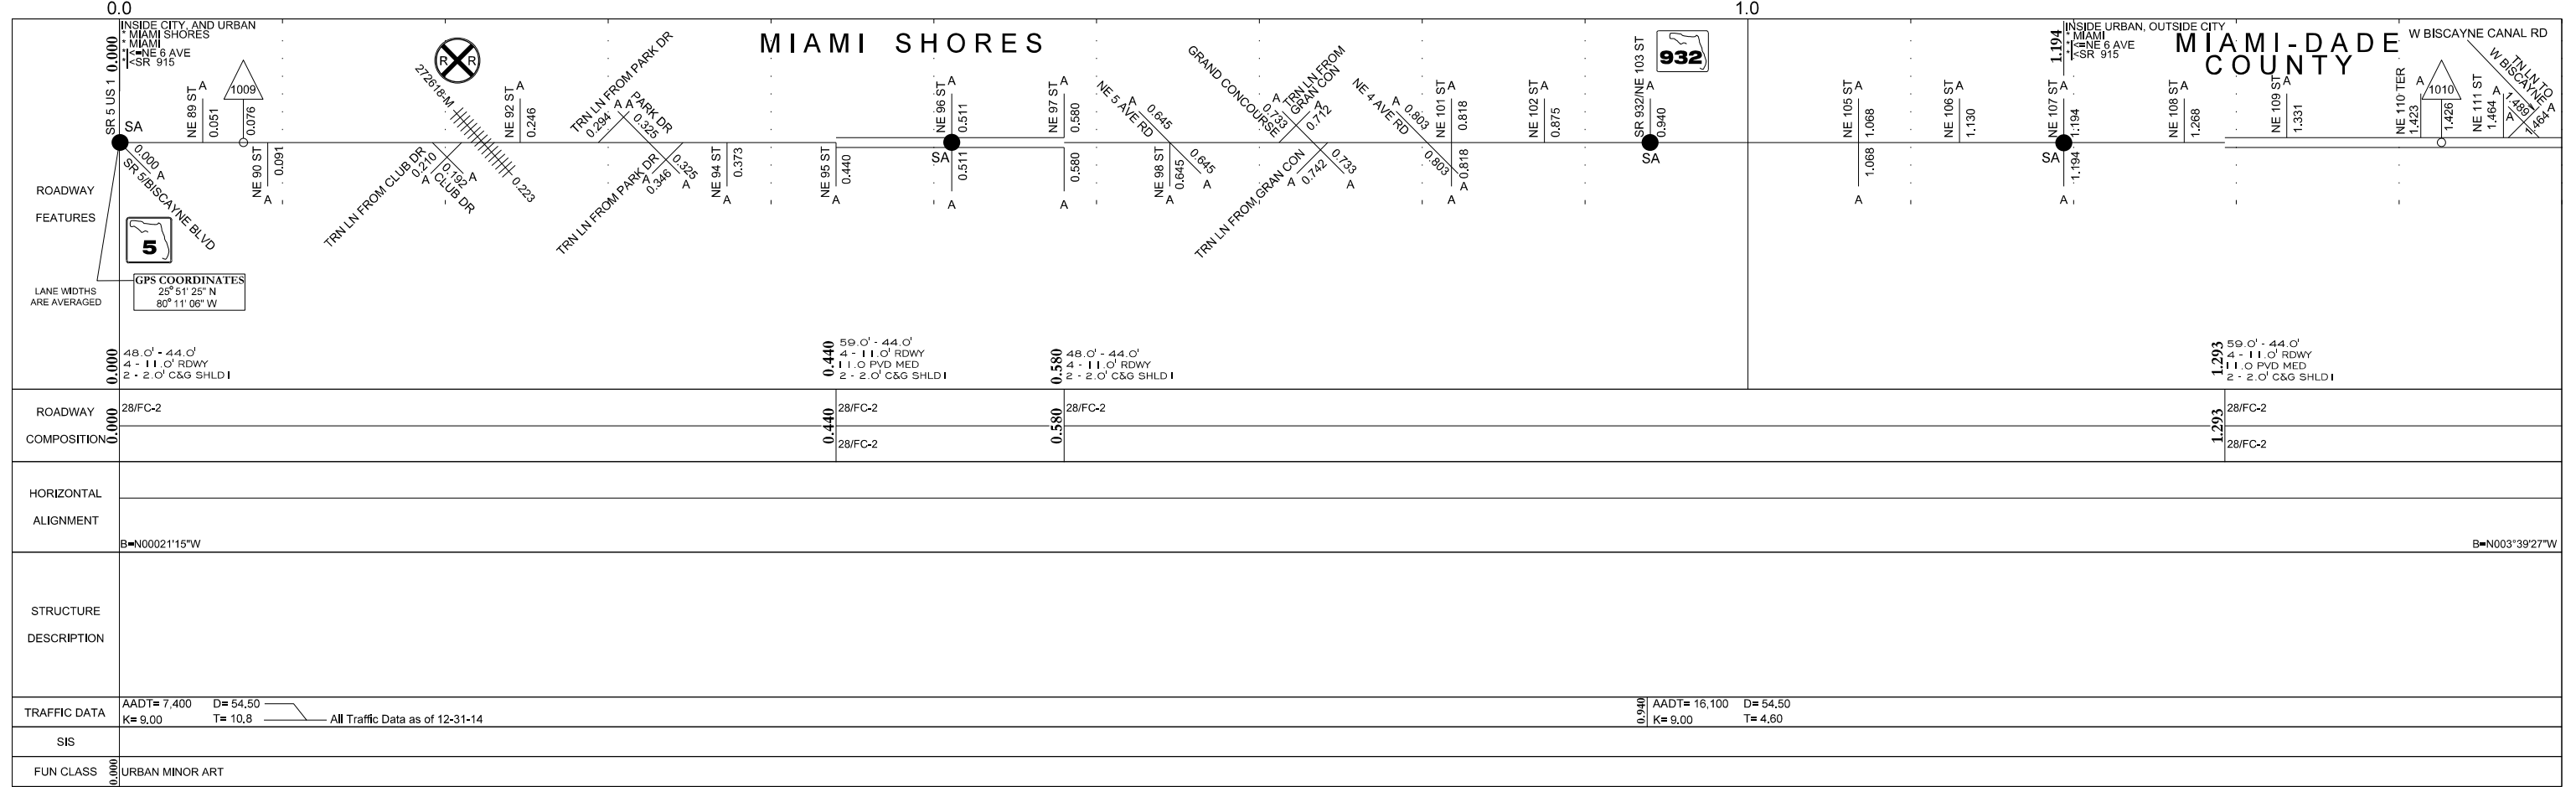

5 YR INV	SLD REV	BMP	EMP	INV	SLD REV
DATE 05/01/2015	05/06/2015				
BY URS	URS				

FLORIDA DEPARTMENT OF TRANSPORTATION
STRAIGHT LINE DIAGRAM OF ROAD INVENTORY

SECTION STATUS	INT. or US ROUTE NO.	STATE ROAD NO.	COUNTY	DISTRICT	ROADWAY ID	SHEET NO:
02		SR 915	MIAMI-DADE	06	87034000	2 OF 2

