


5 YR INV	SLD REV	BMP	EMP	INV	SLD REV
DATE 02/04/2014	02/13/2014				
BY URS	URS				

FLORIDA DEPARTMENT OF TRANSPORTATION
STRAIGHT LINE DIAGRAM OF ROAD INVENTORY

SECTION STATUS	INT. or US ROUTE NO.	STATE ROAD NO.	COUNTY	DISTRICT	ROADWAY ID	SHEET NO:
02		SR 907	MIAMI-DADE	06	87037001	1 OF 1

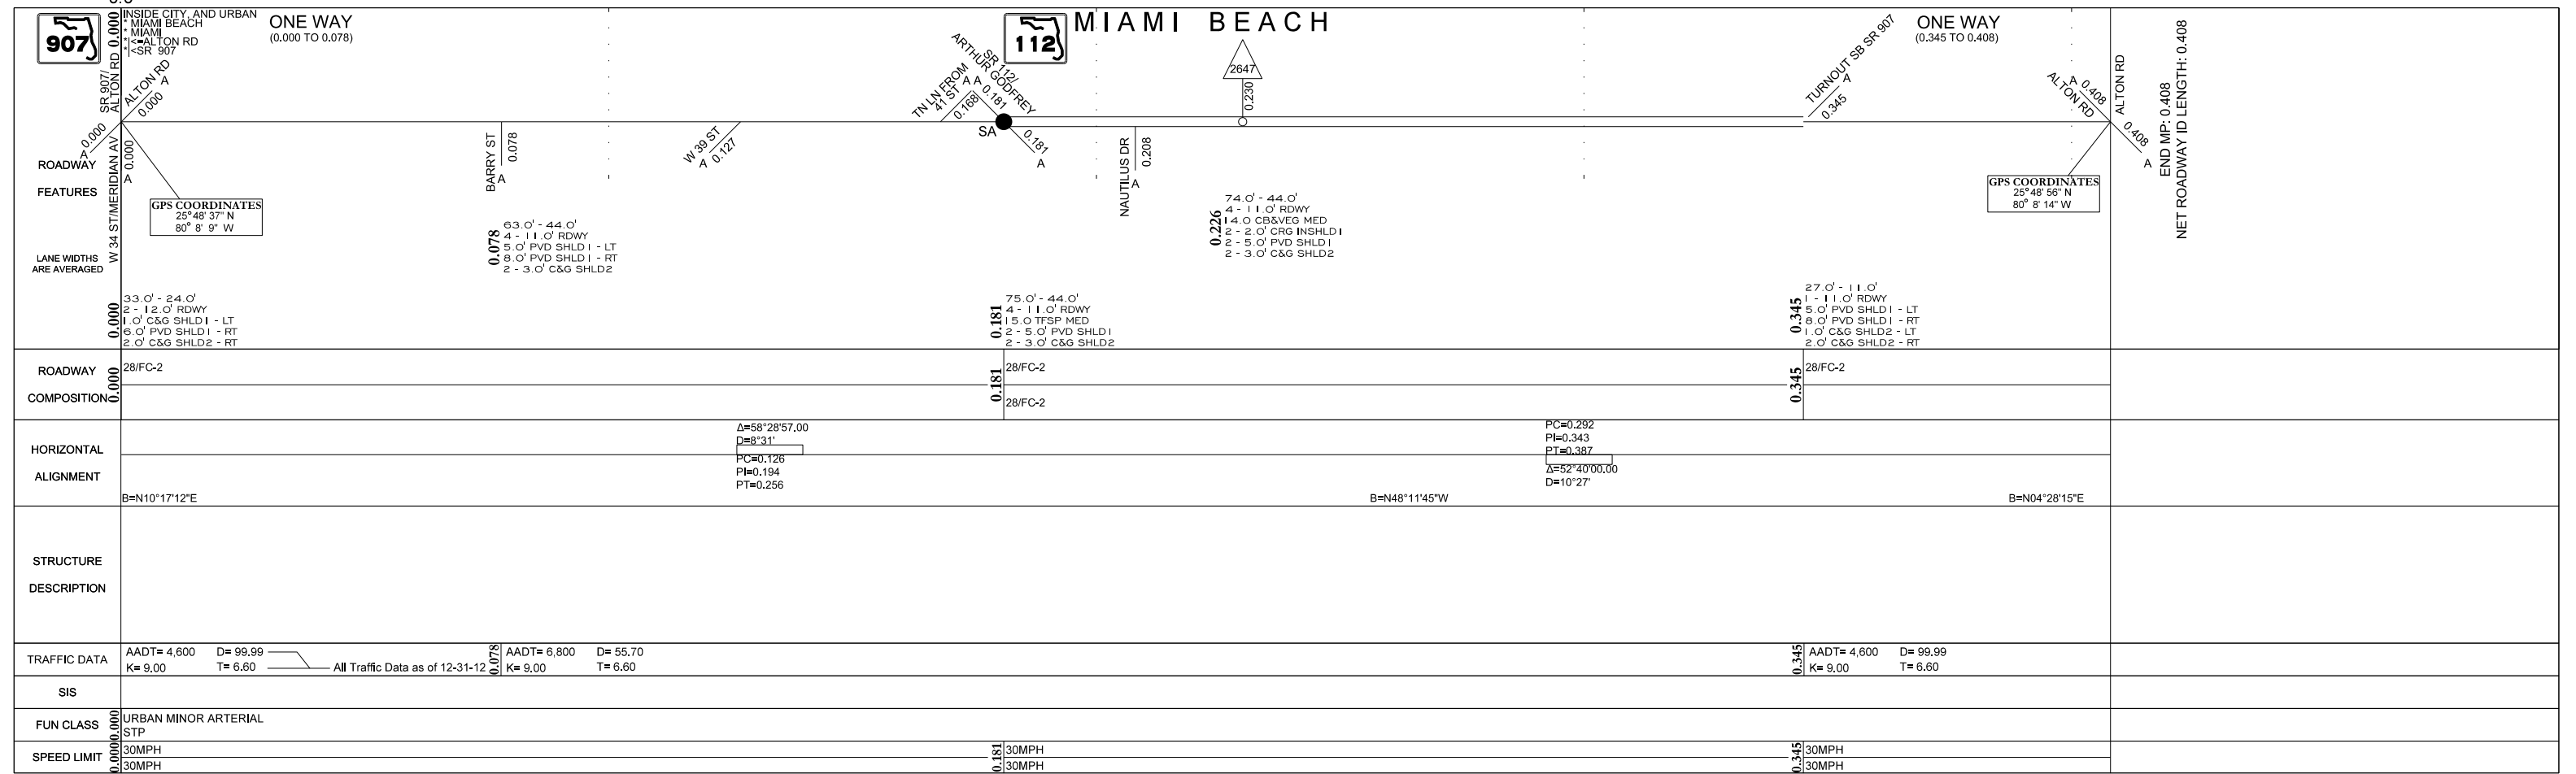

● = SIGNALIZED INTERSECTION