
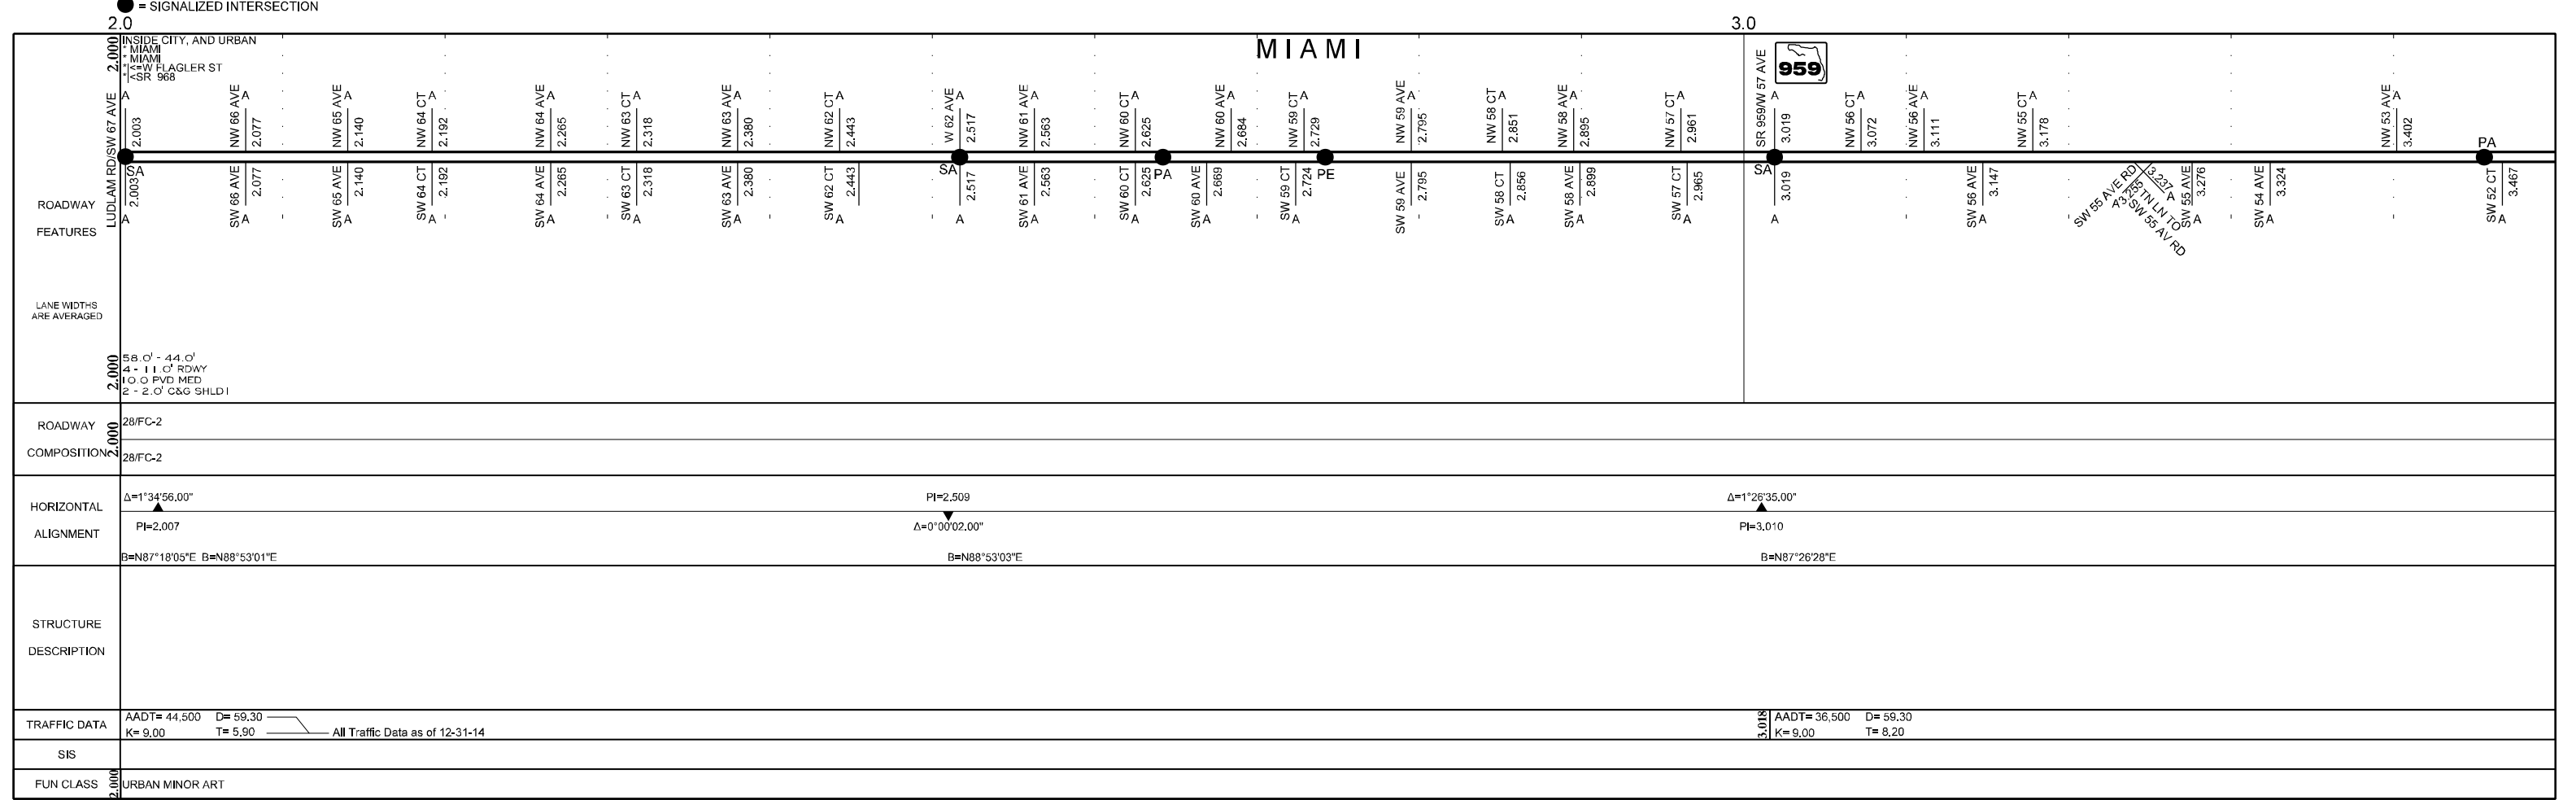


DATE	05/08/2015	SLD REV	05/18/2015	BMP	1,800	EMP	6,070	INV	12/22/2017 AECOM	SLD REV	01/16/2018 AECOM
BY	URS	URS									

FLORIDA DEPARTMENT OF TRANSPORTATION
STRAIGHT LINE DIAGRAM OF ROAD INVENTORY

SECTION STATUS	INT. or US ROUTE NO.	STATE ROAD NO.	COUNTY	DISTRICT	ROADWAY ID	SHEET NO.
12		SR 968	MIAMI-DADE	06	87053000	1 OF 2

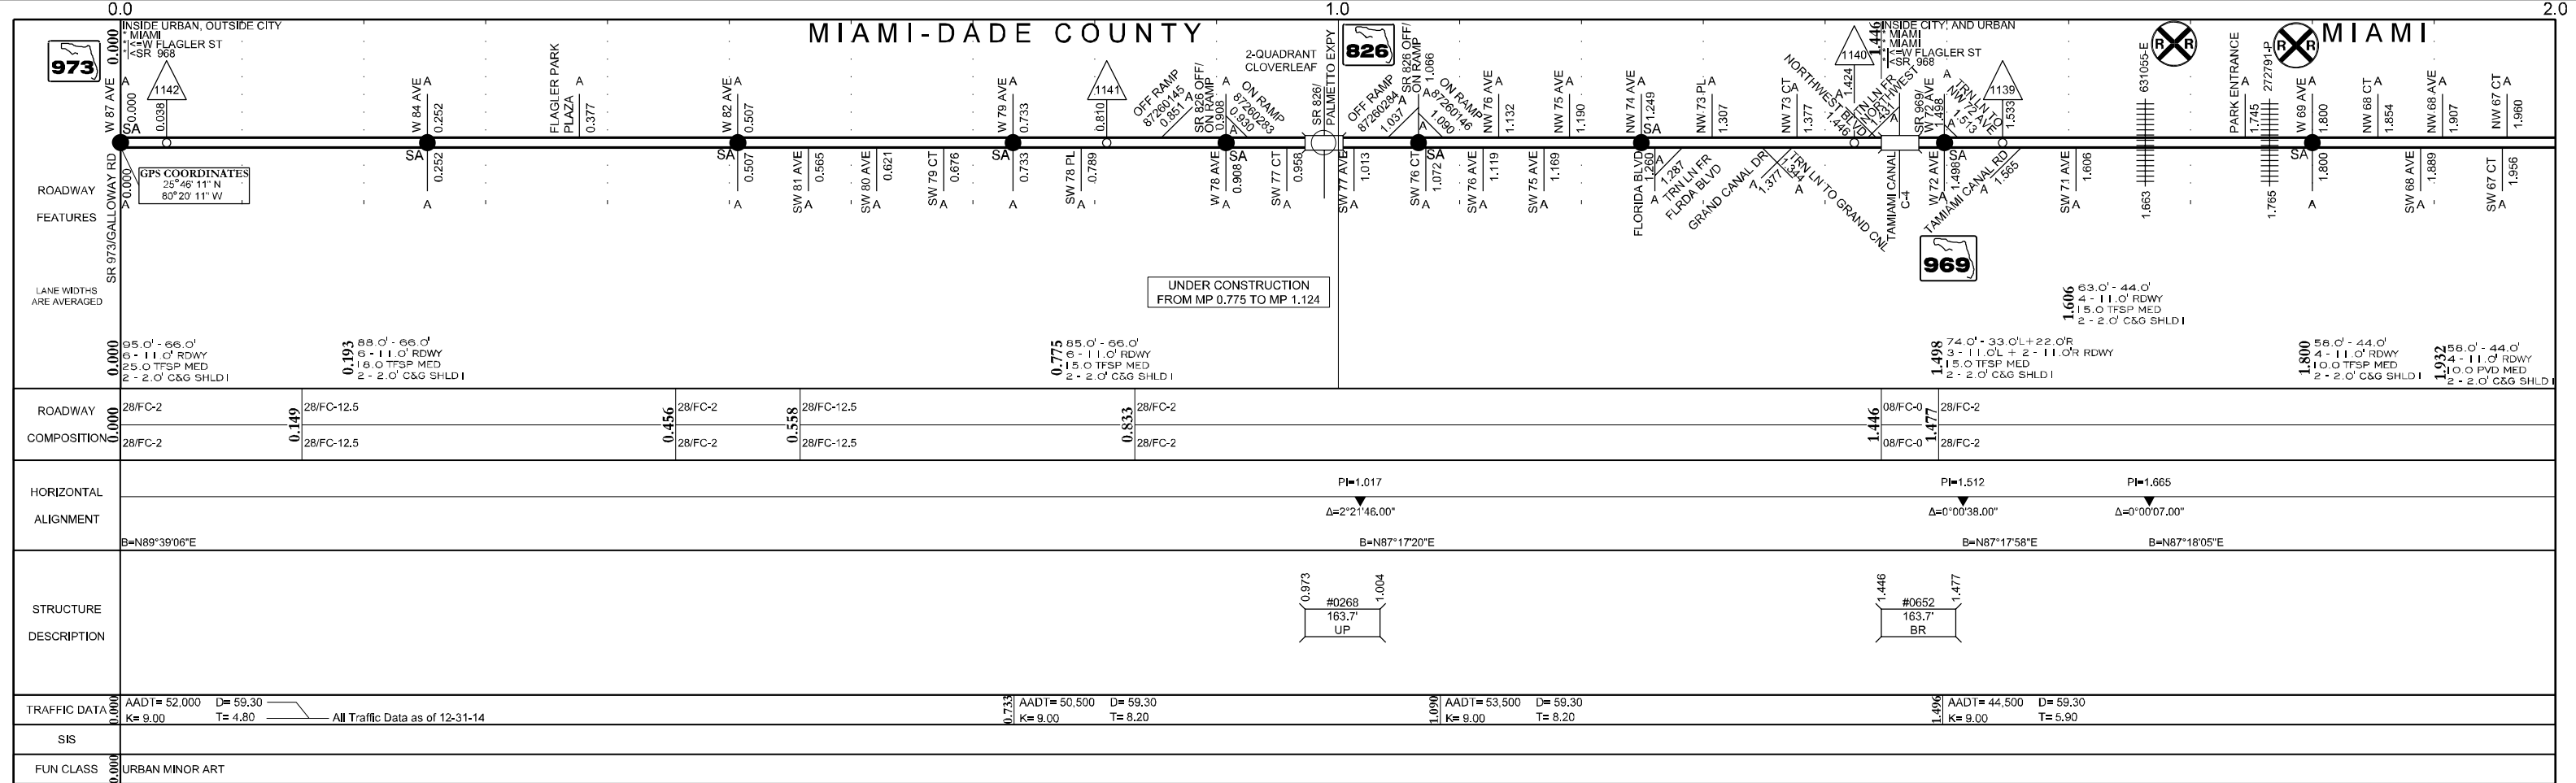

5 YR INV	SLD REV	BMP	EMP	INV	SLD REV
05/05/2015	05/18/2015	1.800	6.070	12/22/2017 AECOM	01/16/2018 AECOM
BY	URS				

FLORIDA DEPARTMENT OF TRANSPORTATION
STRAIGHT LINE DIAGRAM OF ROAD INVENTORY

SECTION STATUS	INT. or US ROUTE NO.	STATE ROAD NO.	COUNTY	DISTRICT	ROADWAY ID	SHEET NO.
12		SR 968	MIAMI-DADE	06	87053000	2 OF 2

