


5 YR INV	S/D REV	BMP	EMP	INV	S/D REV
DATE 05/08/2015	05/22/2015				
BY URS	URS				

FLORIDA DEPARTMENT OF TRANSPORTATION
STRAIGHT LINE DIAGRAM OF ROAD INVENTORY

SECTION STATUS	INT. or US ROUTE NO.	STATE ROAD NO.	COUNTY	DISTRICT	ROADWAY ID	SHEET NO:
02		SR 968	MIAMI-DADE	06	87053004	1 OF 1

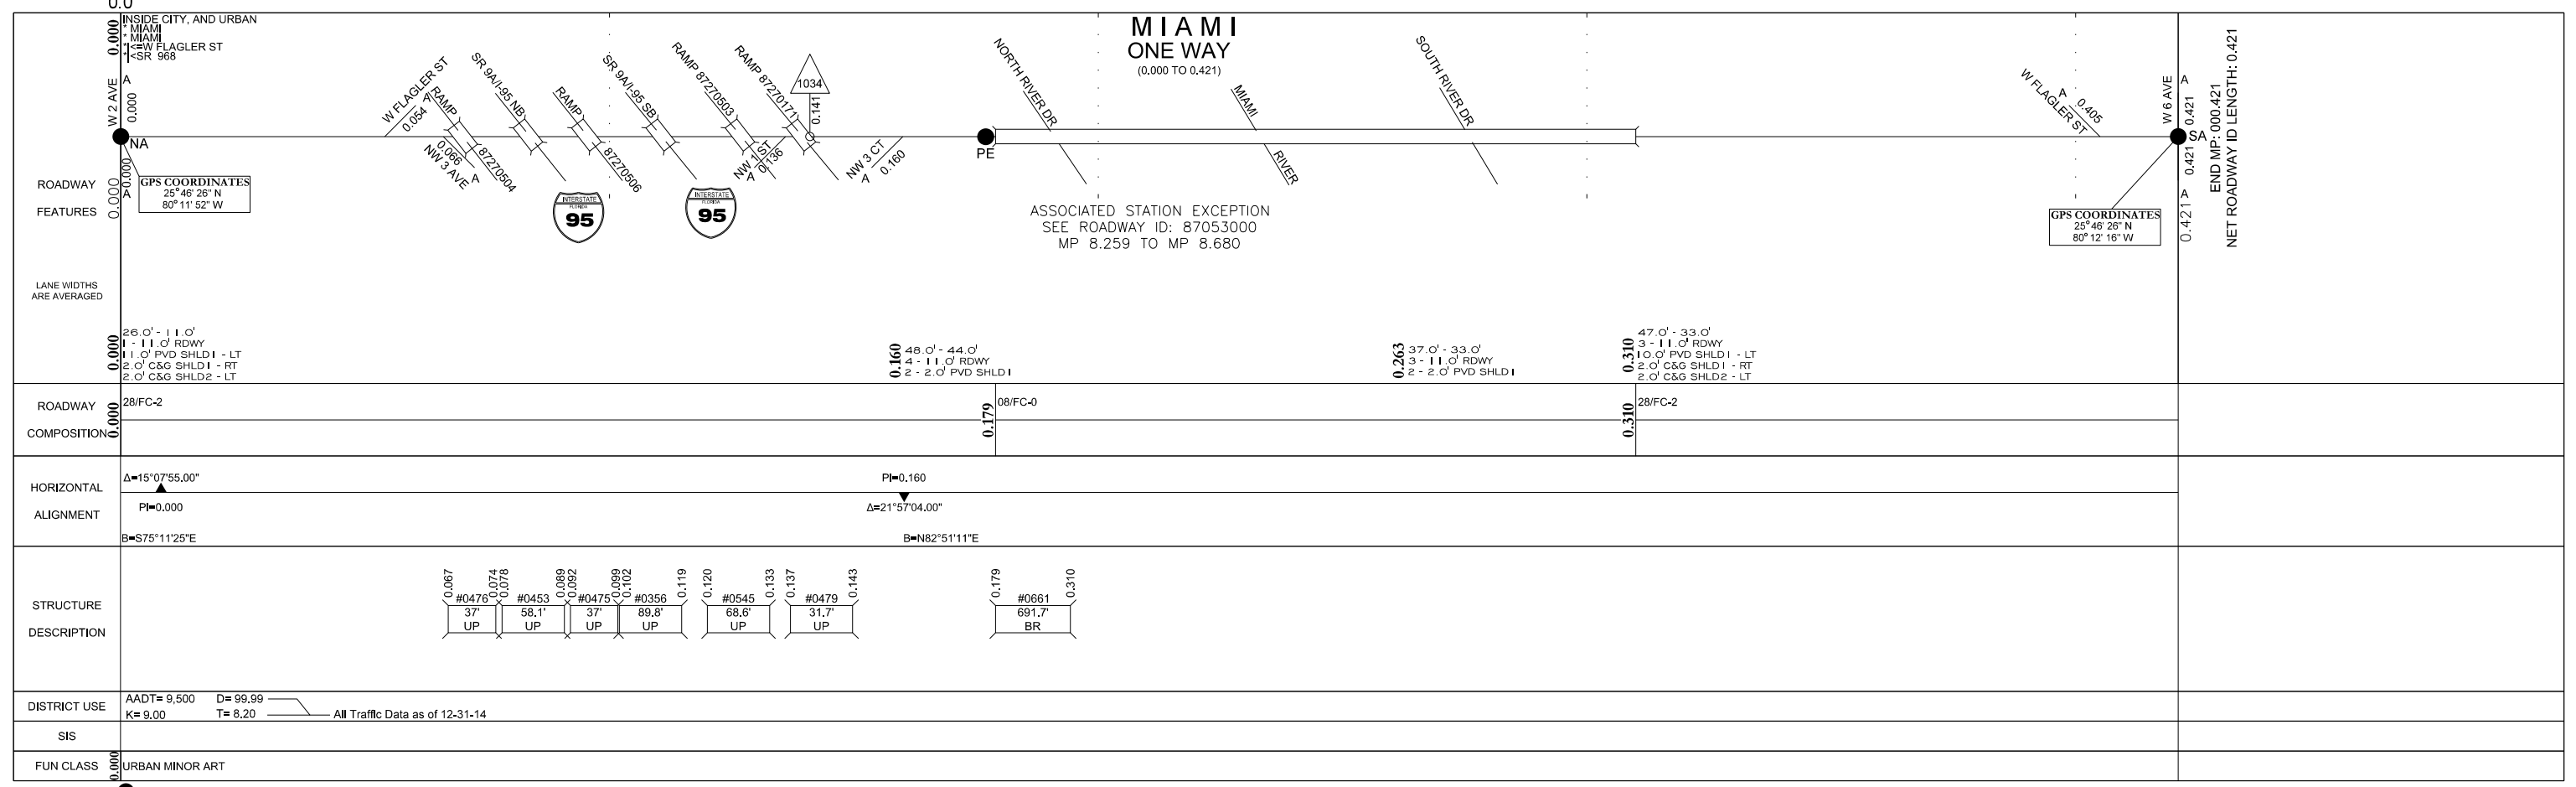

● = SIGNALIZED INTERSECTION