


5 YR INV	SLD REV	BMP	EMP	INV	SLD REV
DATE 07/27/2015	08/04/2015				
BY URS	URS				

FLORIDA DEPARTMENT OF TRANSPORTATION
STRAIGHT LINE DIAGRAM OF ROAD INVENTORY

SECTION STATUS	INT. or US ROUTE NO.	STATE ROAD NO.	COUNTY	DISTRICT	ROADWAY ID	SHEET NO.
02		SR 886	MIAMI-DADE	06	87061000	1 OF 1

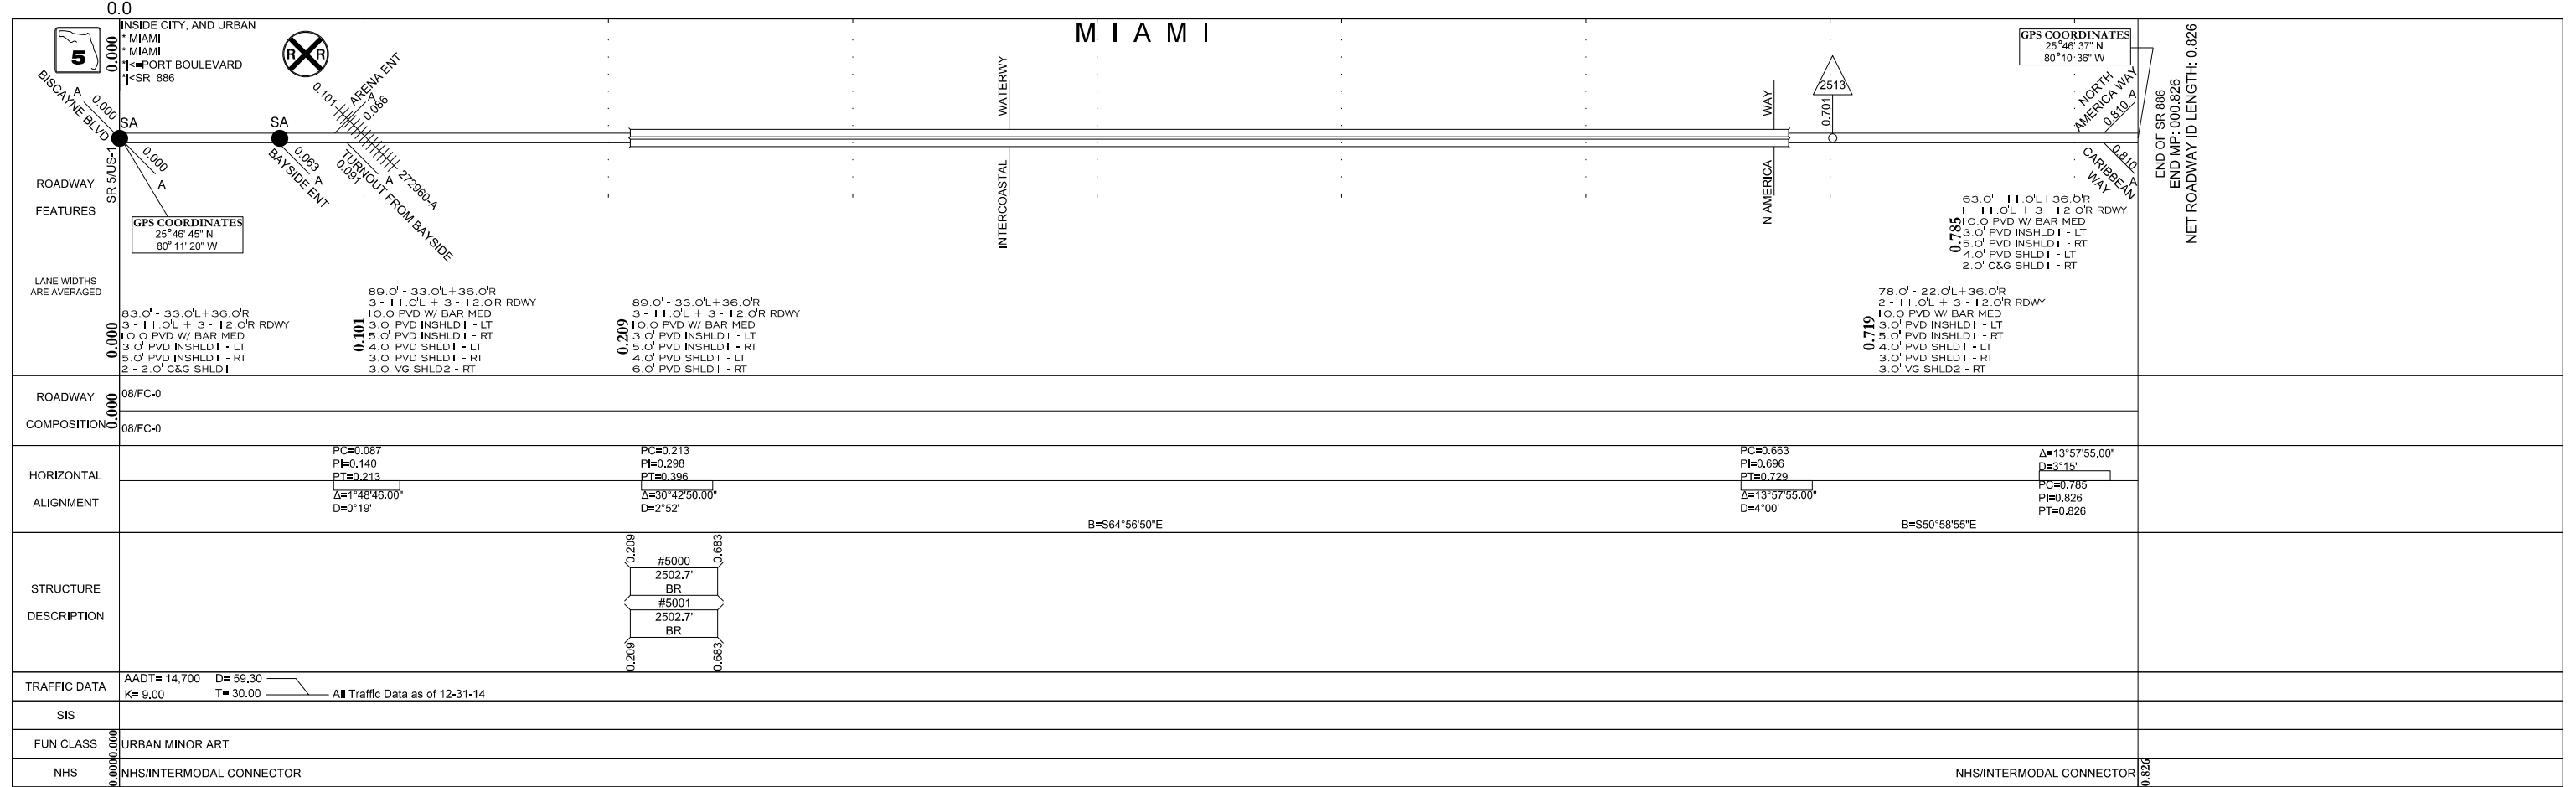

● = SIGNALIZED INTERSECTION