
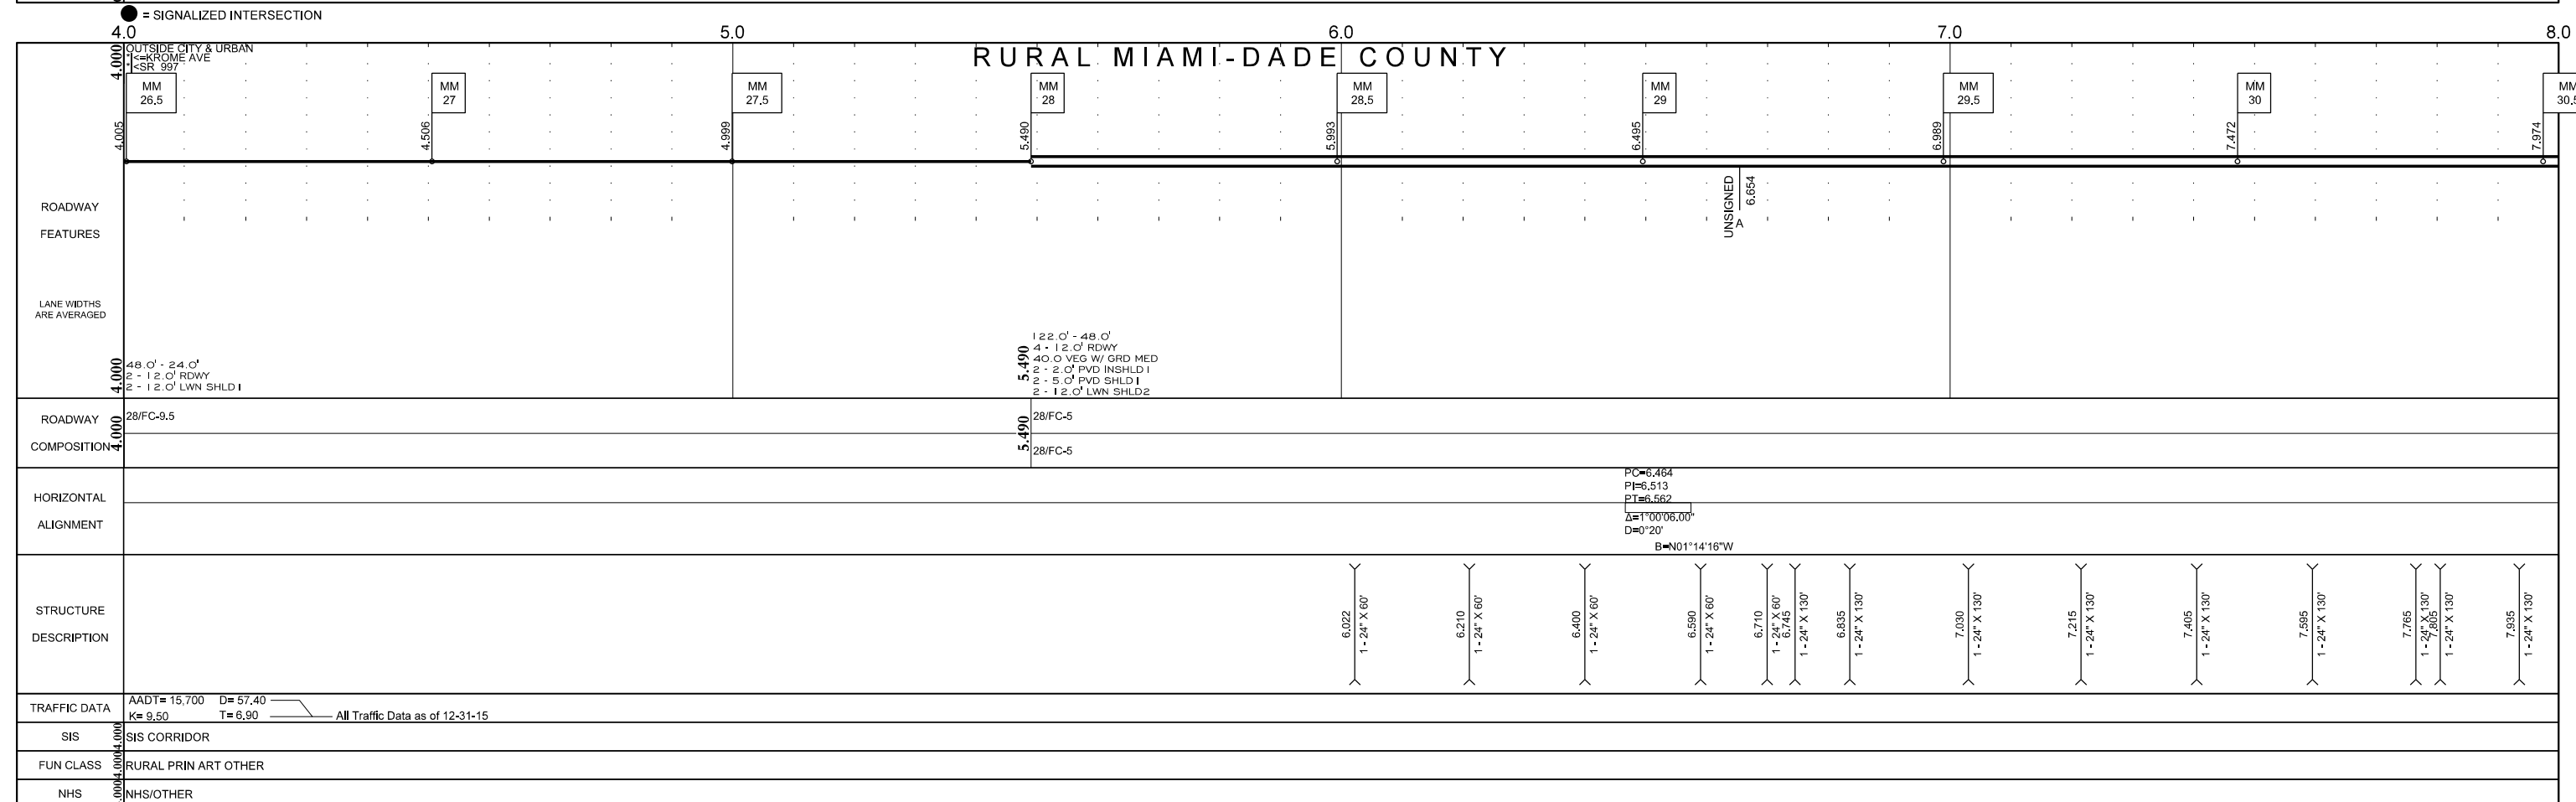



5 YR INV	SLD REV	BMP	EMP	INV	SLD REV
DATE 01/05/2015	01/16/2015	005,490	008,491	09/30/2016 AECOM	10/14/2016 AECOM
BY URS	URS	000,000	003,050	03/24/2017 AECOM	03/29/2017 AECOM

FLORIDA DEPARTMENT OF TRANSPORTATION
STRAIGHT LINE DIAGRAM OF ROAD INVENTORY

SECTION STATUS	INT. or US ROUTE NO.	STATE ROAD NO.	COUNTY	DISTRICT	ROADWAY ID	SHEET NO:
02		SR 997	MIAMI-DADE	06	87070000	1 OF 2

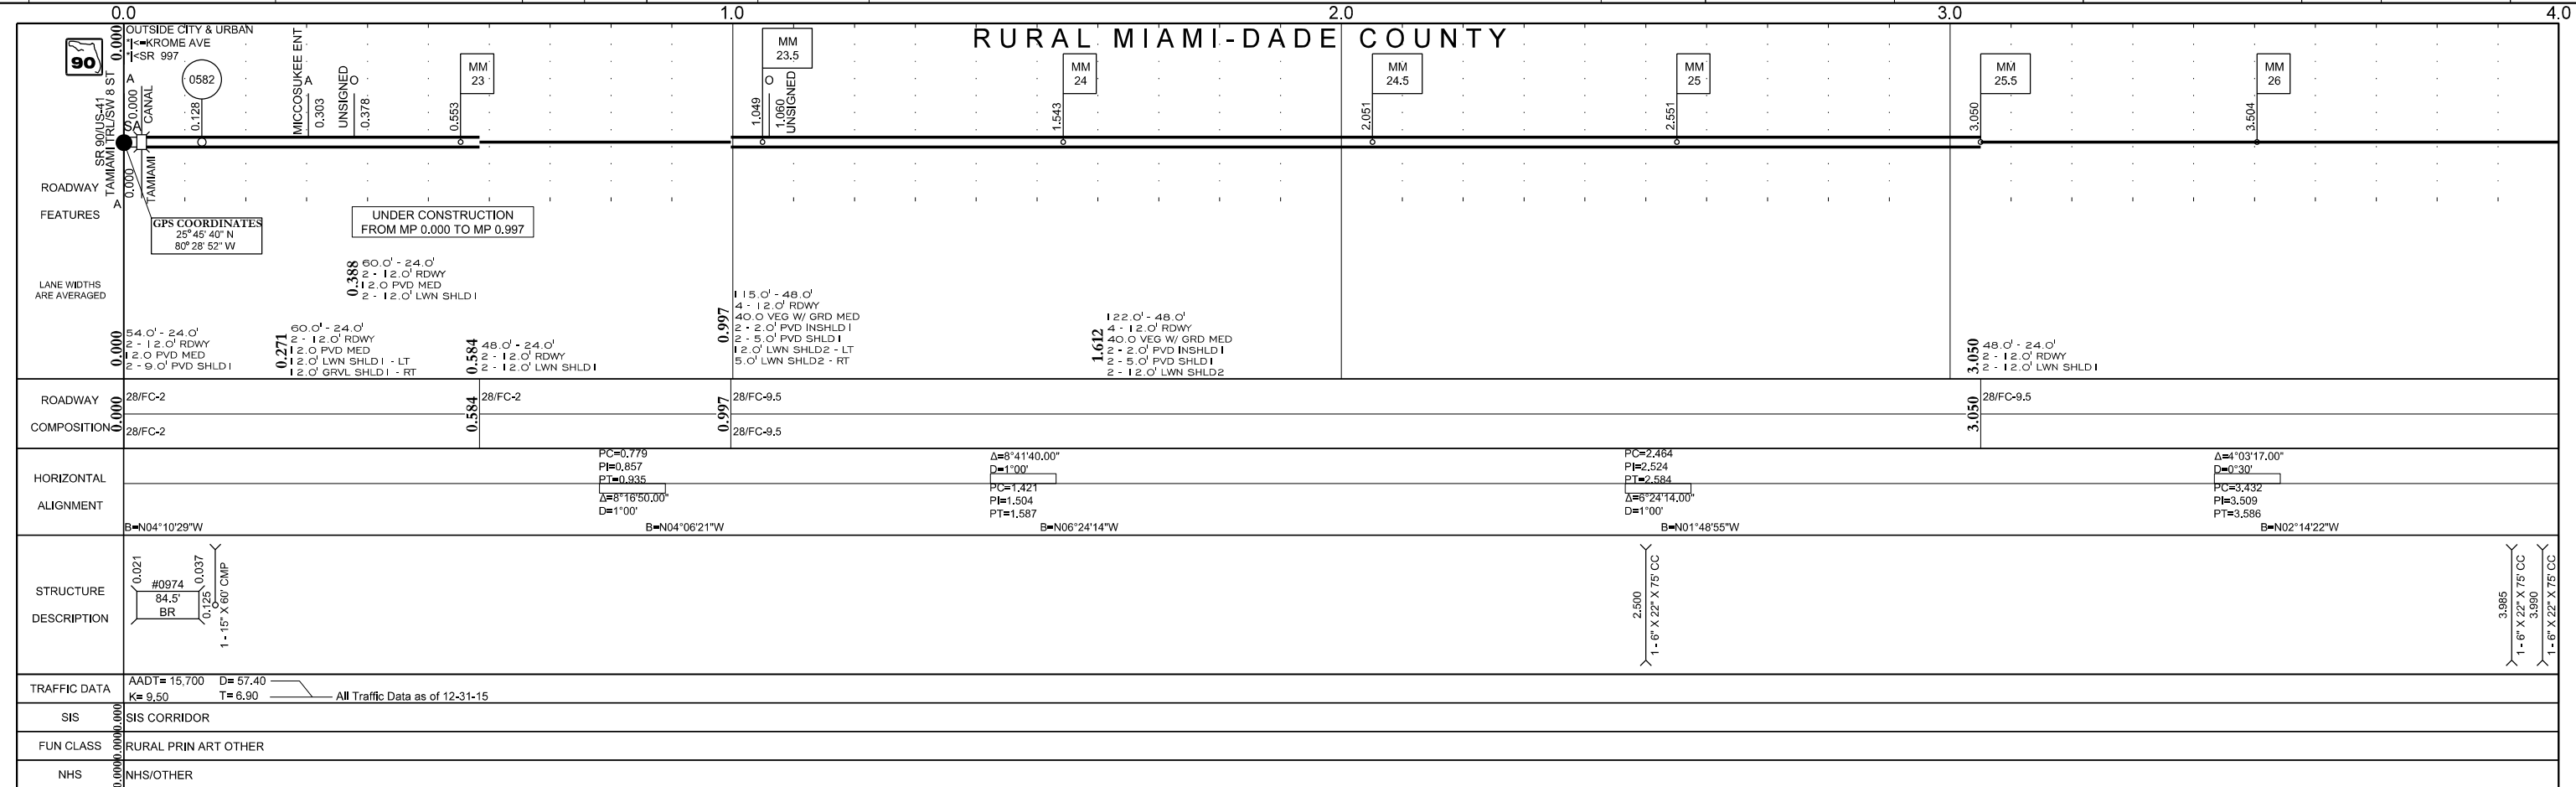

FLORIDA DEPARTMENT OF TRANSPORTATION
STRAIGHT LINE DIAGRAM OF ROAD INVENTORY

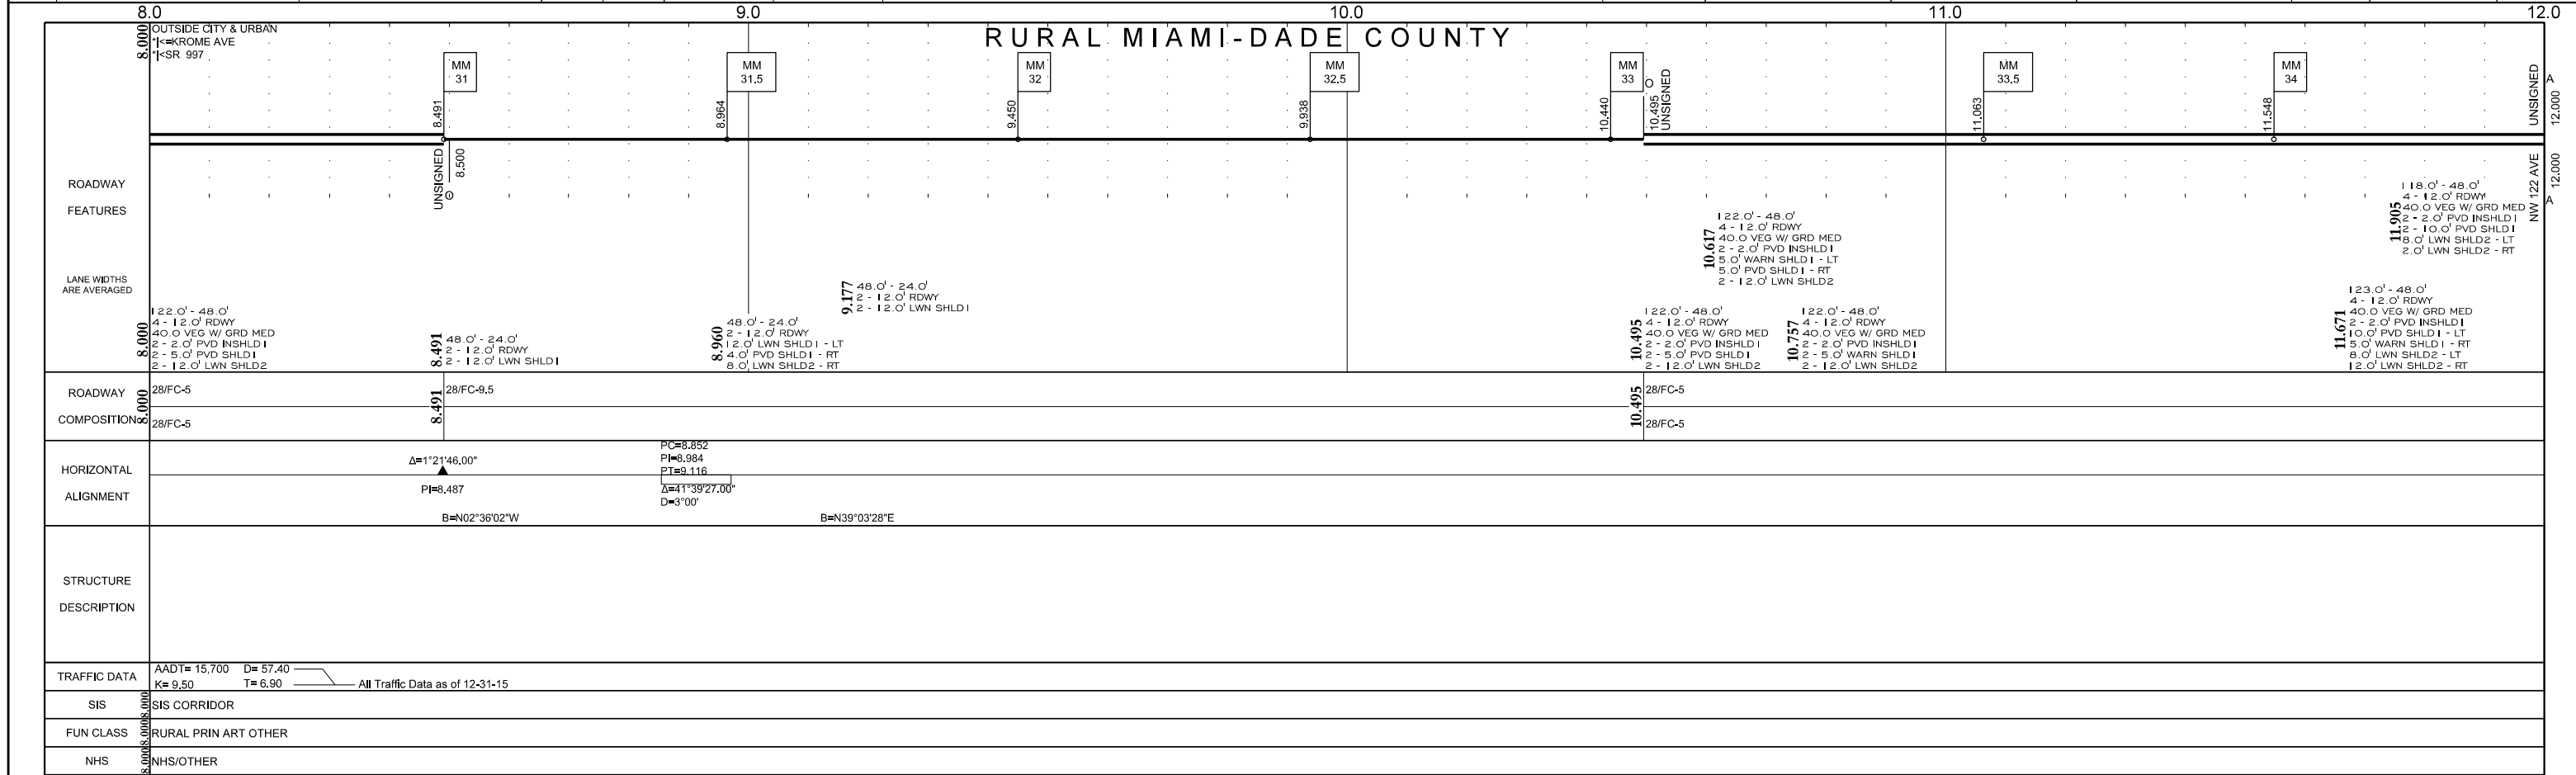

● = SIGNALIZED INTERSECTION

