


5 YR INV	SLD REV	BMP	EMP	INV	SLD REV
DATE 01/12/2015	01/20/2015				
BY URS	URS				

FLORIDA DEPARTMENT OF TRANSPORTATION  
**STRAIGHT LINE DIAGRAM OF ROAD INVENTORY**

SECTION STATUS 02	INT. or US ROUTE NO.	STATE ROAD NO. SR 934	COUNTY MIAMI-DADE	DISTRICT 06	ROADWAY ID 87080347	SHEET NO: 1 OF 1
-------------------	----------------------	-----------------------	-------------------	-------------	---------------------	------------------

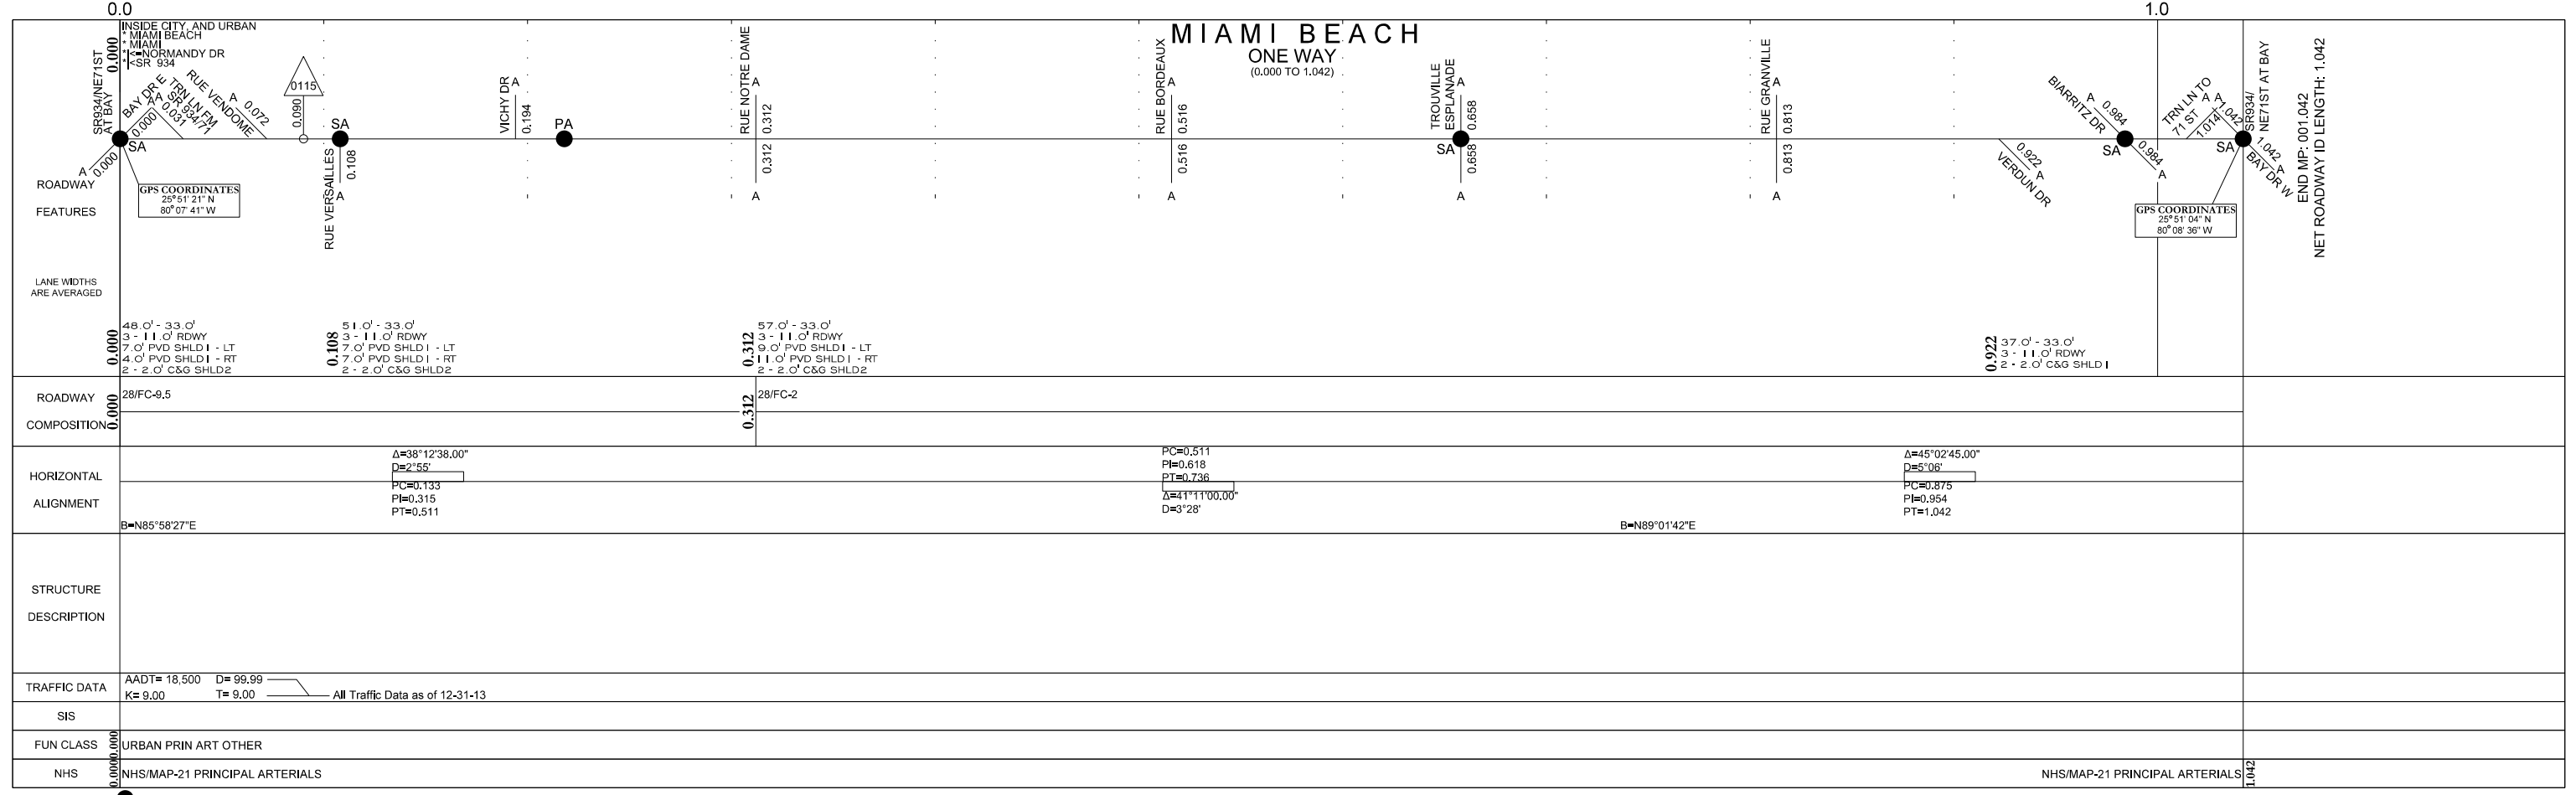

● = SIGNALIZED INTERSECTION

ROADWAY COMPOSITION	0.000 28/FC-9.5	0.312 28/FC-2	0.922 28/FC-9.5	1.042 28/FC-2
HORIZONTAL ALIGNMENT	$\Delta=38^{\circ}12'38.00''$ $D=2^{\circ}55'$ PC=0.133 PI=0.315 PT=0.511	$\Delta=41^{\circ}11'00.00''$ $D=3^{\circ}28'$	$\Delta=45^{\circ}02'45.00''$ $D=5^{\circ}06'$ PC=0.875 PI=0.954 PT=1.042	
TRAFFIC DATA	AADT= 18,500 D= 99.99 K= 9.00 T= 9.00 All Traffic Data as of 12-31-13			
SIS				
FUN CLASS	URBAN PRIN ART OTHER			
NHS	NHS/MAP-21 PRINCIPAL ARTERIALS		NHS/MAP-21 PRINCIPAL ARTERIALS 1.042	