




FLORIDA DEPARTMENT OF TRANSPORTATION  
**STRAIGHT LINE DIAGRAM OF ROAD INVENTORY**

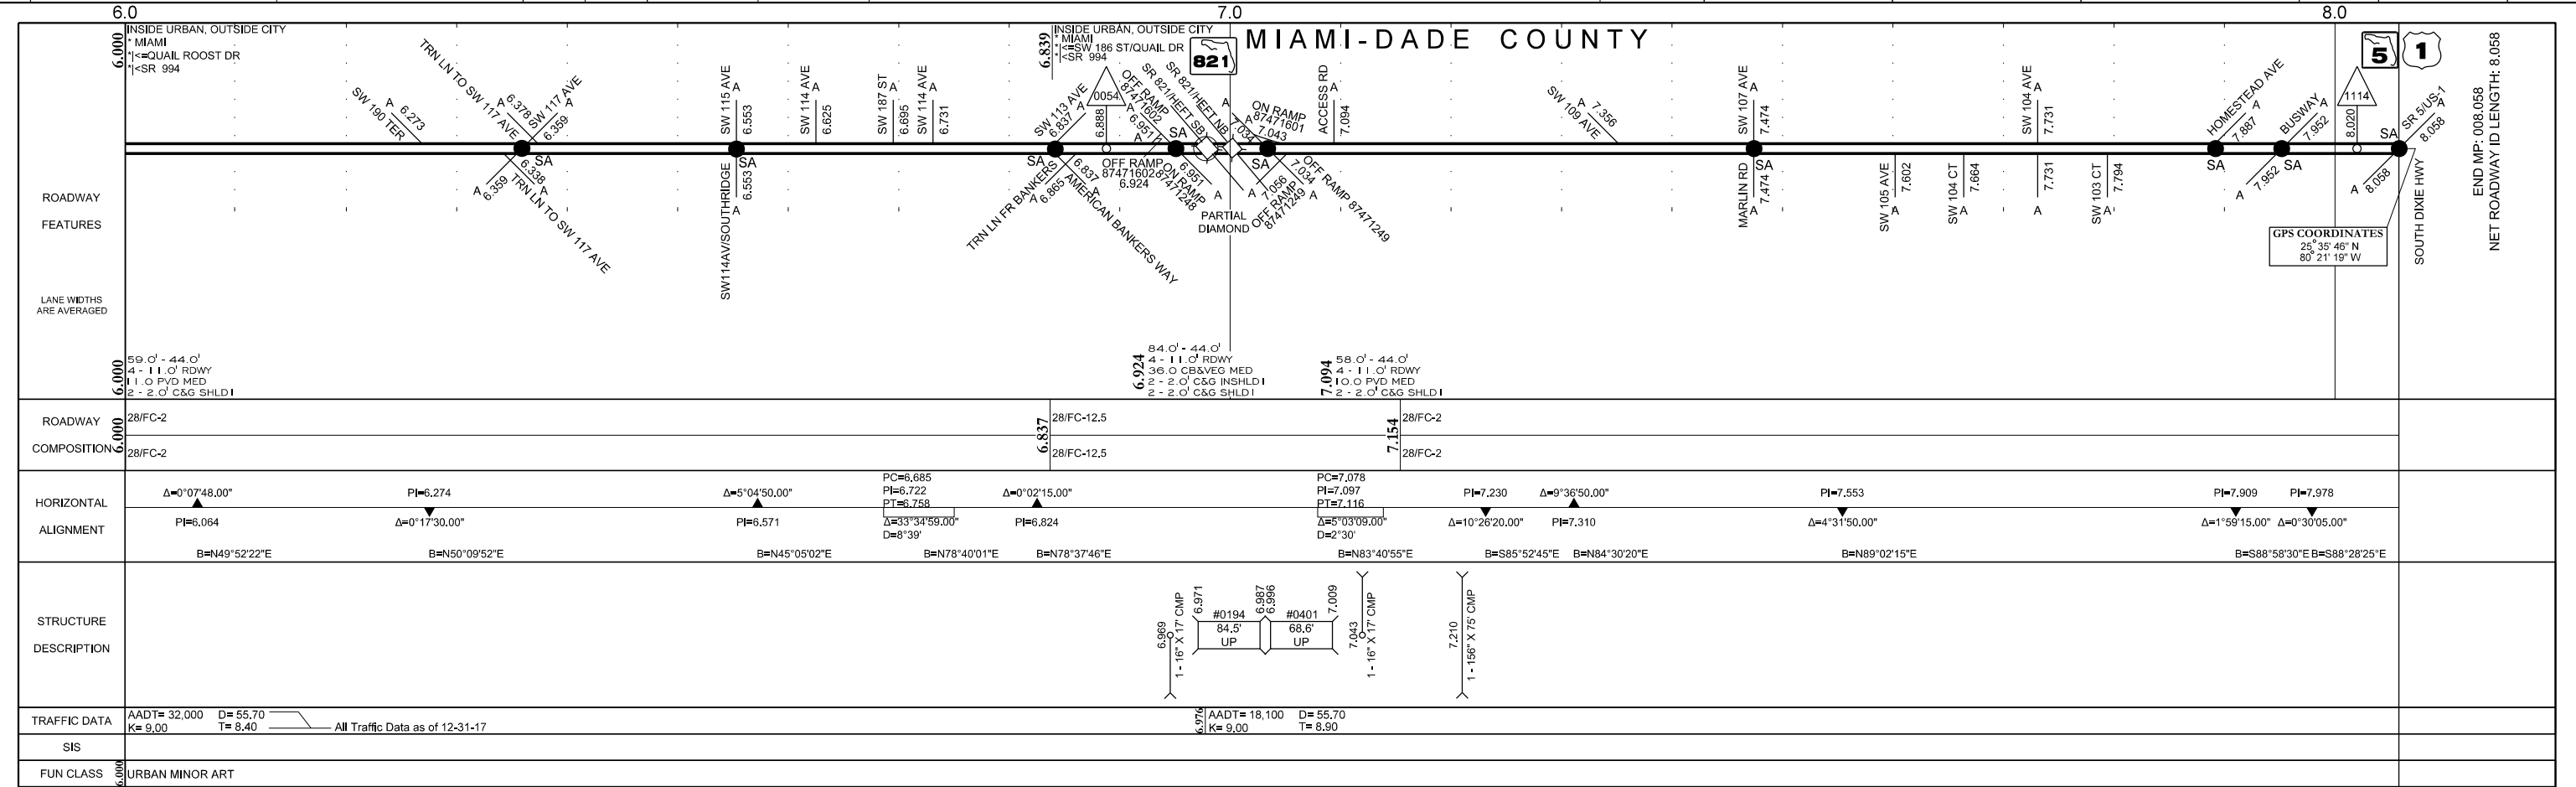

ROADWAY	28/FC-2											
COMPOSITION	28/FC-2											
HORIZONTAL ALIGNMENT	$\Delta=0^{\circ}07'48.00''$ PI=6.064 B=N49°52'22"E	PI=6.274 $\Delta=0^{\circ}17'30.00''$ B=N50°09'52"E	$\Delta=5^{\circ}04'50.00''$ PI=6.571 B=N45°05'02"E	PC=6.685 PI=6.722 PT=6.758 $\Delta=33^{\circ}34'59.00''$ D=8°39'	$\Delta=0^{\circ}02'15.00''$ PI=6.824 B=N78°37'46"E	PC=7.078 PI=7.097 PT=7.116 $\Delta=5^{\circ}03'09.00''$ D=2°30'	PI=7.230 $\Delta=10^{\circ}26'20.00''$ B=N83°40'55"E	$\Delta=9^{\circ}36'50.00''$ PI=7.310 B=S85°52'45"E	PI=7.553 $\Delta=4^{\circ}31'50.00''$ B=N84°30'20"E	PI=7.909 $\Delta=1^{\circ}59'15.00''$ B=N89°02'15"E	PI=7.978 $\Delta=0^{\circ}30'05.00''$ B=S88°28'25"E	
STRUCTURE DESCRIPTION	<div style="display: flex; justify-content: space-around; align-items: center;"> <div style="text-align: center;"> <p>6.969</p> <p>1 - 16" X 17' CMP</p> </div> <div style="text-align: center;"> <p>#0194 84.5' UP</p> </div> <div style="text-align: center;"> <p>#0401 68.6' UP</p> </div> <div style="text-align: center;"> <p>7.043</p> <p>1 - 16" X 17' CMP</p> </div> <div style="text-align: center;"> <p>7.210</p> <p>1 - 156" X 75' CMP</p> </div> </div>											
TRAFFIC DATA	AADT= 32,000 K= 9.00		D= 55.70 T= 8.40		All Traffic Data as of 12-31-17		AADT= 18,100 K= 9.00		D= 55.70 T= 8.90			
SIS												
FUN CLASS	URBAN MINOR ART											

● = SIGNALIZED INTERSECTION