


5 YR INV	SLD REV	BMP	EMP	INV	SLD REV
DATE 02/04/2014	02/06/2014				
BY URS	URS				

FLORIDA DEPARTMENT OF TRANSPORTATION
STRAIGHT LINE DIAGRAM OF ROAD INVENTORY

SECTION STATUS	INT. or US ROUTE NO.	STATE ROAD NO.	COUNTY	DISTRICT	ROADWAY ID	SHEET NO.
02	US 441	SR 7	MIAMI-DADE	06	87140001	1 OF 1

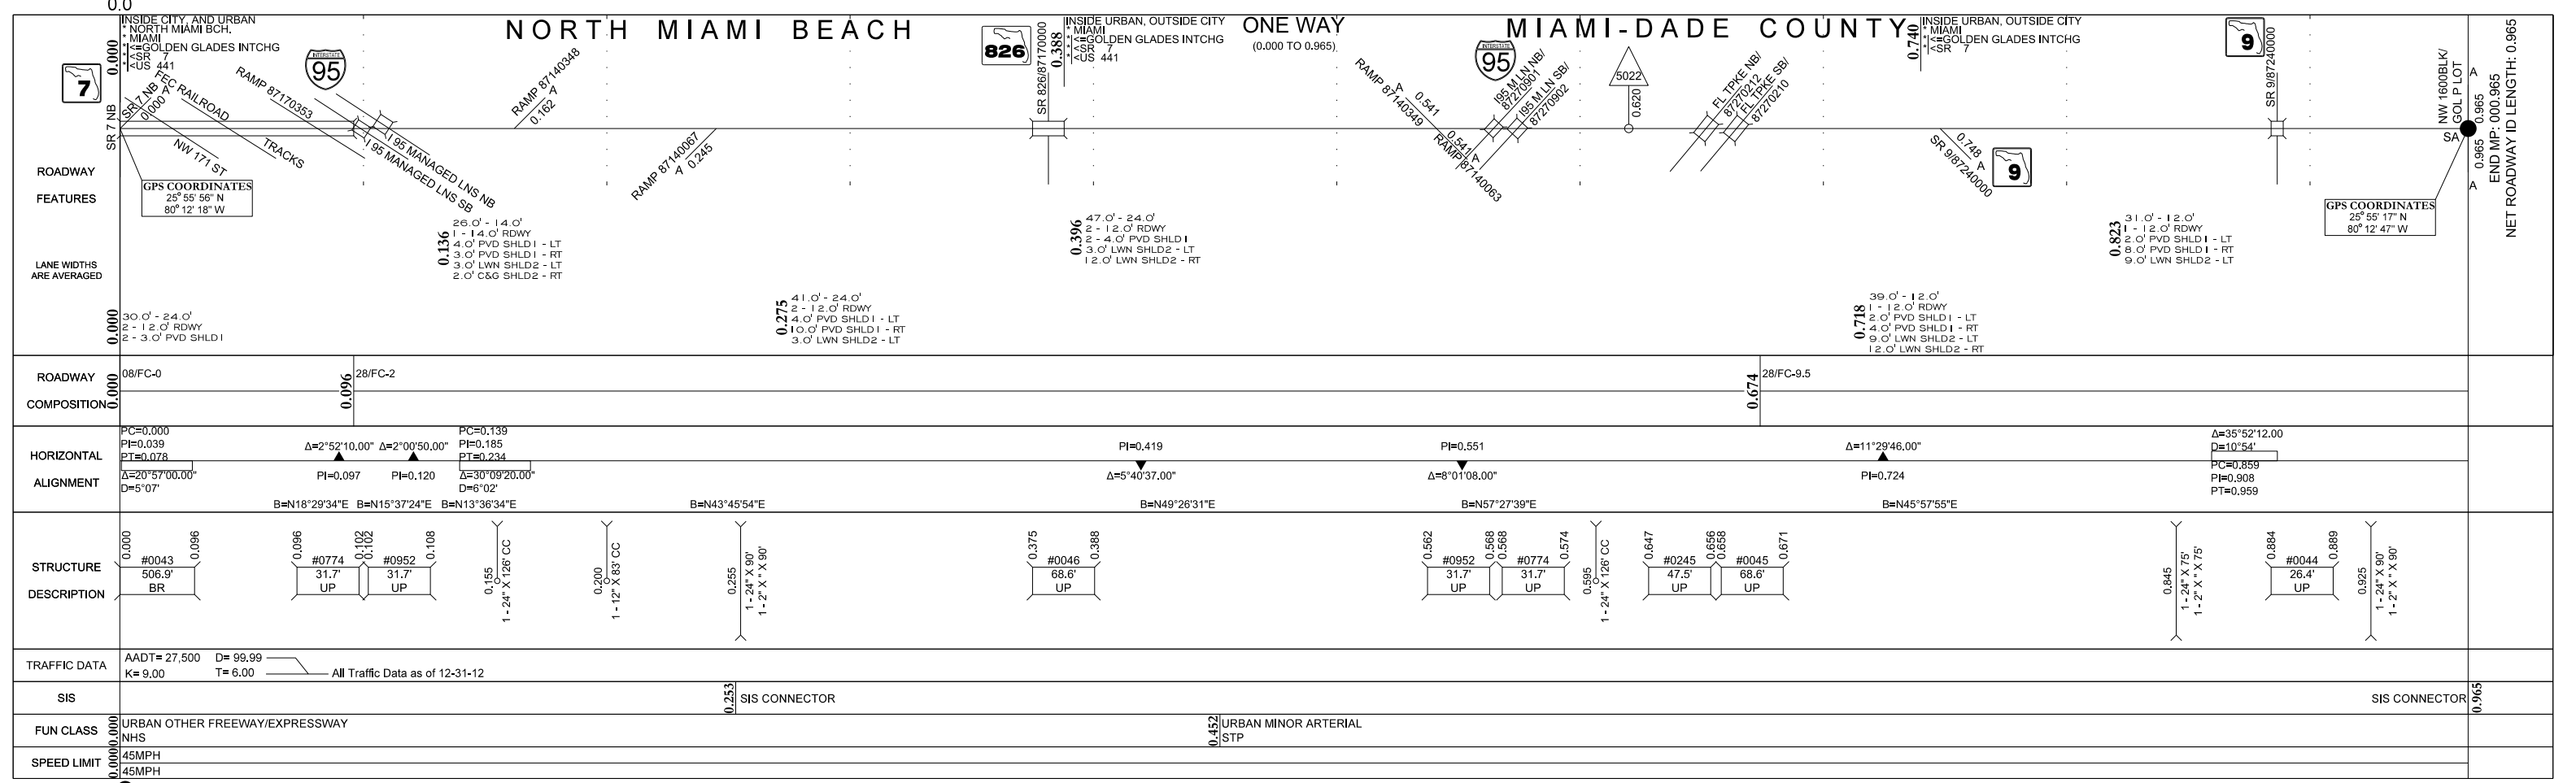

● = SIGNALIZED INTERSECTION