
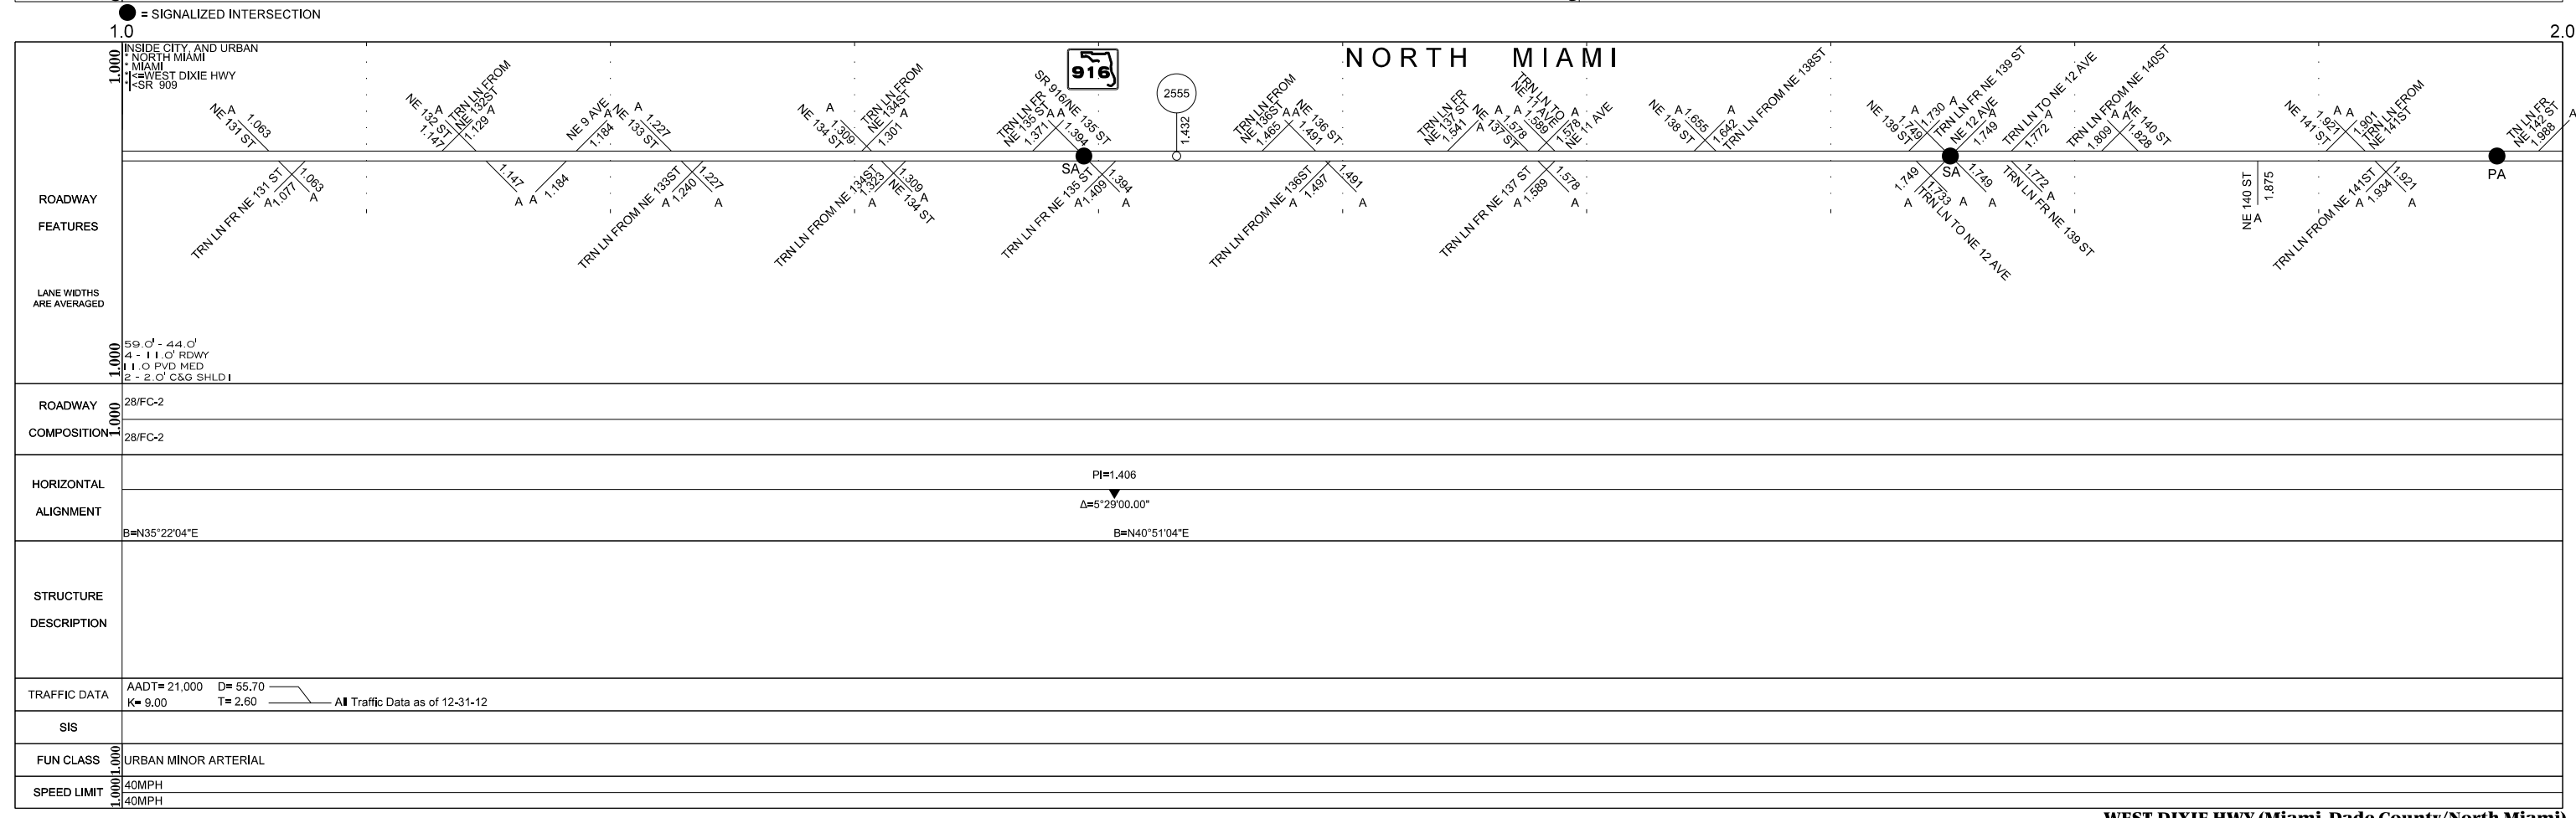


5 YR INV	SLD REV	SLD REV	BMP	EMP	INV	SLD REV
DATE	02/14/2014	02/20/2014	0.000	0.513	N/A	09/12/2014 URS
BY	URS	URS	0.000	0.513	N/A	10/09/2014 URS
			0.597	3.767	N/A	10/09/2014 URS

FLORIDA DEPARTMENT OF TRANSPORTATION
STRAIGHT LINE DIAGRAM OF ROAD INVENTORY

SECTION STATUS	INT. or US ROUTE NO.	STATE ROAD NO.	COUNTY	DISTRICT	ROADWAY ID	SHEET NO.
12		SR 909	MIAMI-DADE	06	87190000	1 OF 2

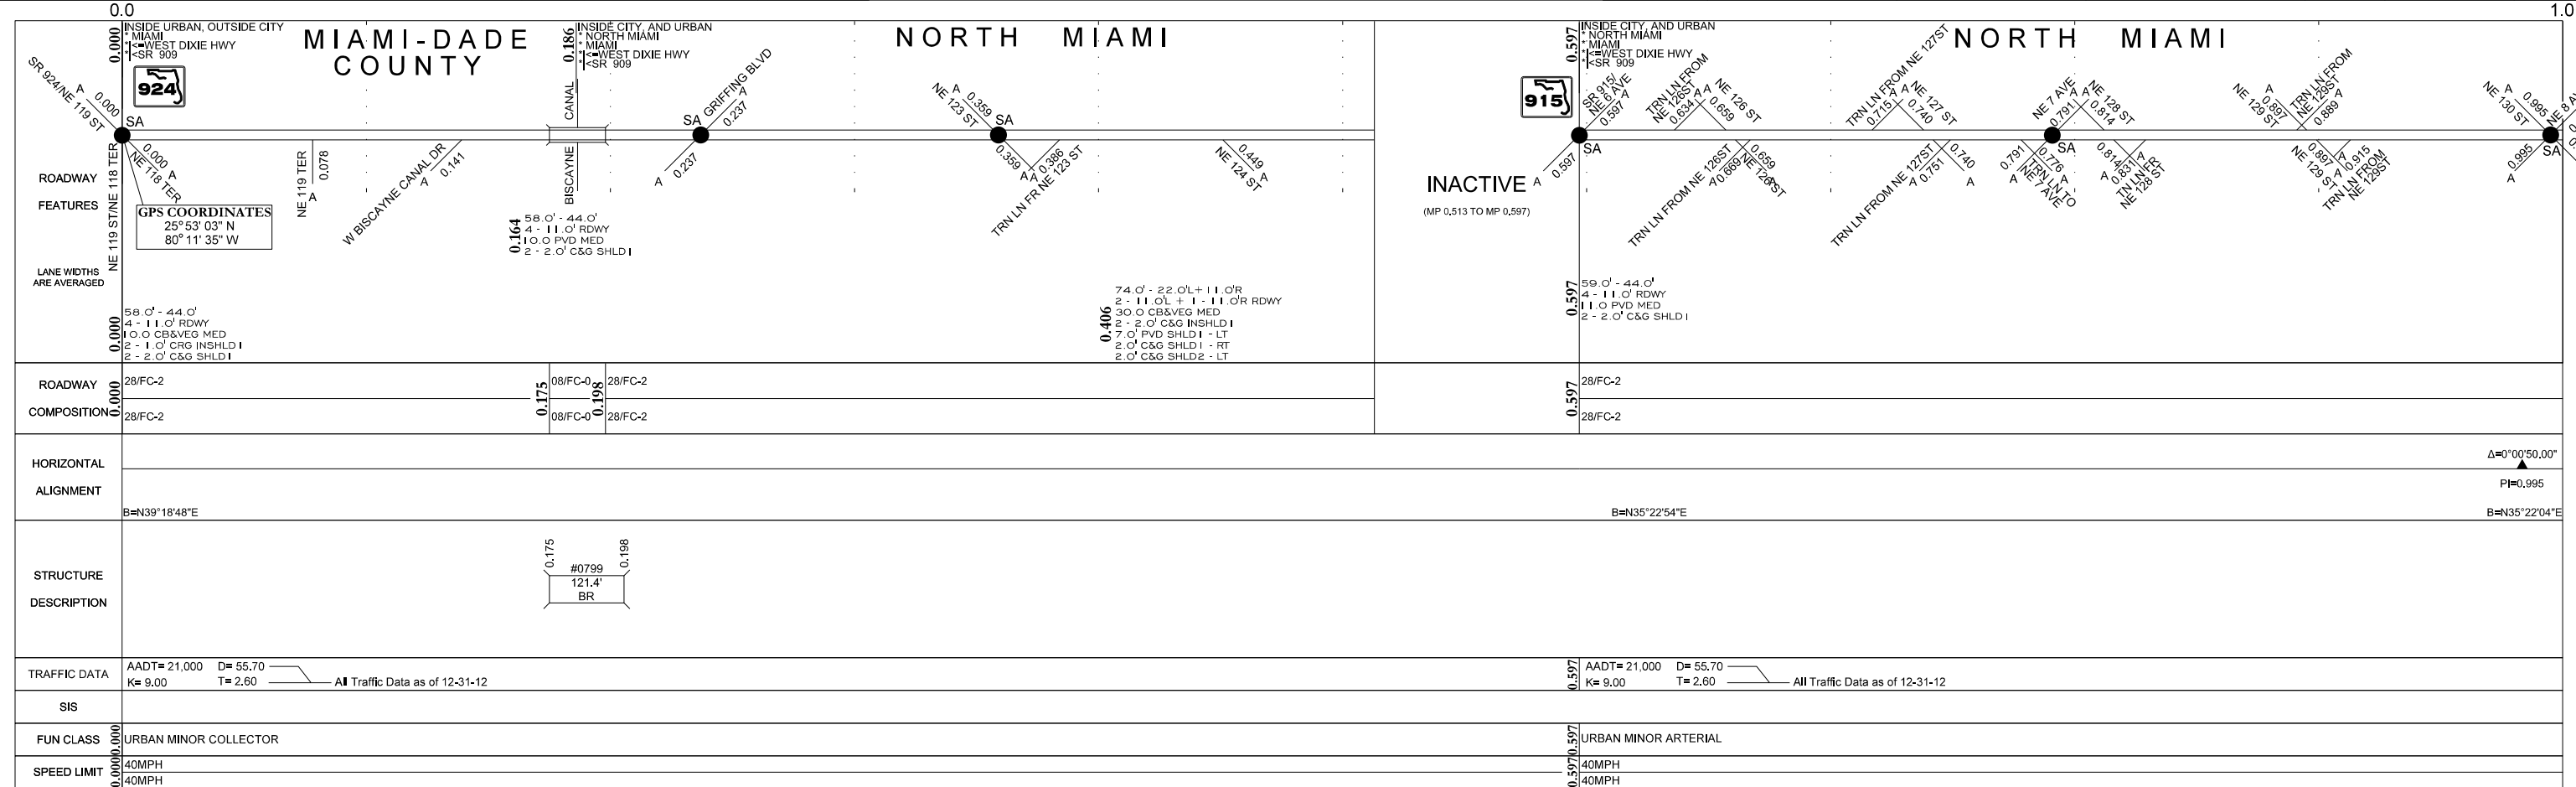

5 YR INV	SLD REV	BMP	EMP	INV	SLD REV
DATE 02/14/2014	02/20/2014	0.597	3.767	N/A	10/09/2014 URS
BY URS	URS	2.794	3.767	11/06/2015 URS	11/16/2015 URS

FLORIDA DEPARTMENT OF TRANSPORTATION
STRAIGHT LINE DIAGRAM OF ROAD INVENTORY

SECTION STATUS	INT. or US ROUTE NO.	STATE ROAD NO.	COUNTY	DISTRICT	ROADWAY ID	SHEET NO:
12		SR 909	MIAMI-DADE	06	87190000	2 OF 2

