


5 YR INV	SLD REV	BMP	EMP	INV	SLD REV
DATE 03/17/2014	04/08/2014	0.000	0.098	N/A	10/09/2014 URS
BY URS	URS				

FLORIDA DEPARTMENT OF TRANSPORTATION  
**STRAIGHT LINE DIAGRAM OF ROAD INVENTORY**

SECTION STATUS	INT. or US ROUTE NO.	STATE ROAD NO.	COUNTY	DISTRICT	ROADWAY ID	SHEET NO:
02		SR 9	MIAMI-DADE	06	87240101	1 OF 1

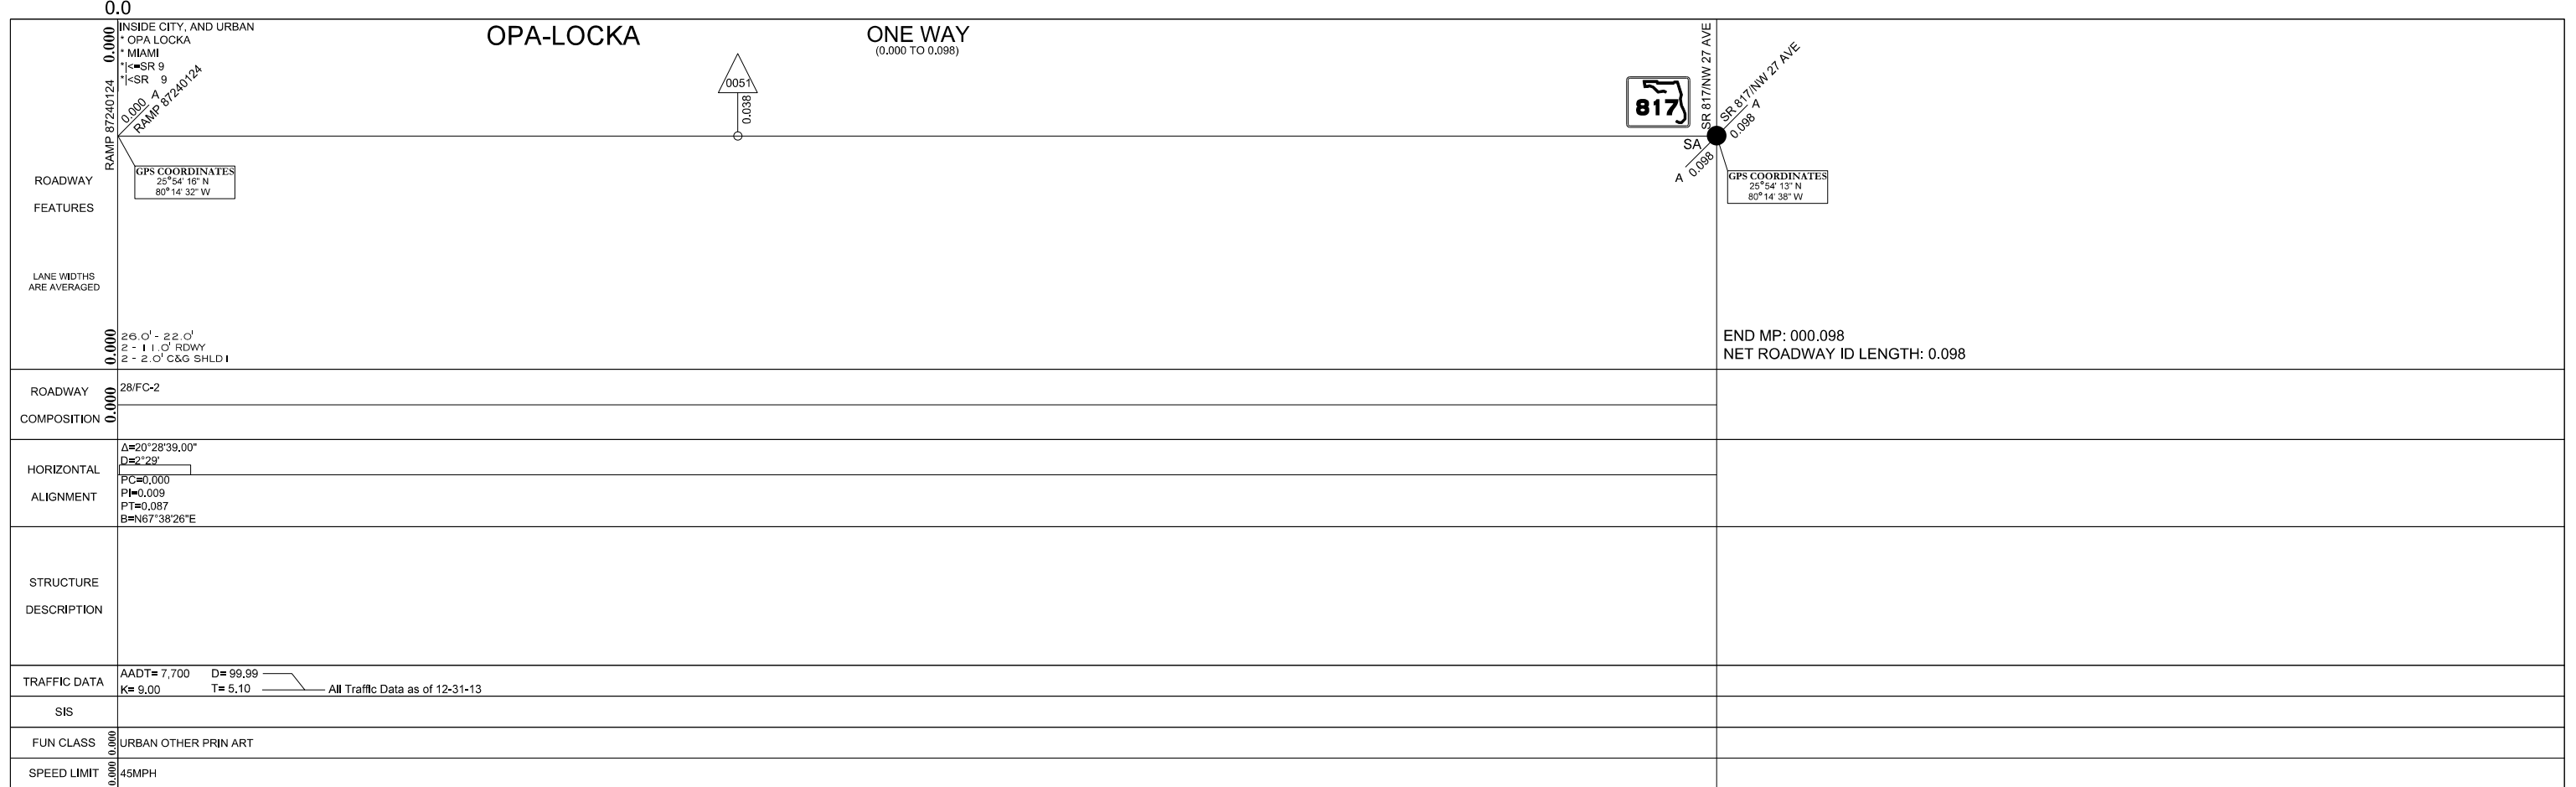

● = SIGNALIZED INTERSECTION