


5 YR INV	SLD REV	BMP	EMP	INV	SLD REV
DATE 08/08/2017	08/28/2017				
BY URS	URS				

FLORIDA DEPARTMENT OF TRANSPORTATION
STRAIGHT LINE DIAGRAM OF ROAD INVENTORY

SECTION STATUS	INT. or US ROUTE NO.	STATE ROAD NO.	COUNTY	DISTRICT	ROADWAY ID	SHEET NO:
02		SR 924	MIAMI-DADE	06	87300000	2 OF 2

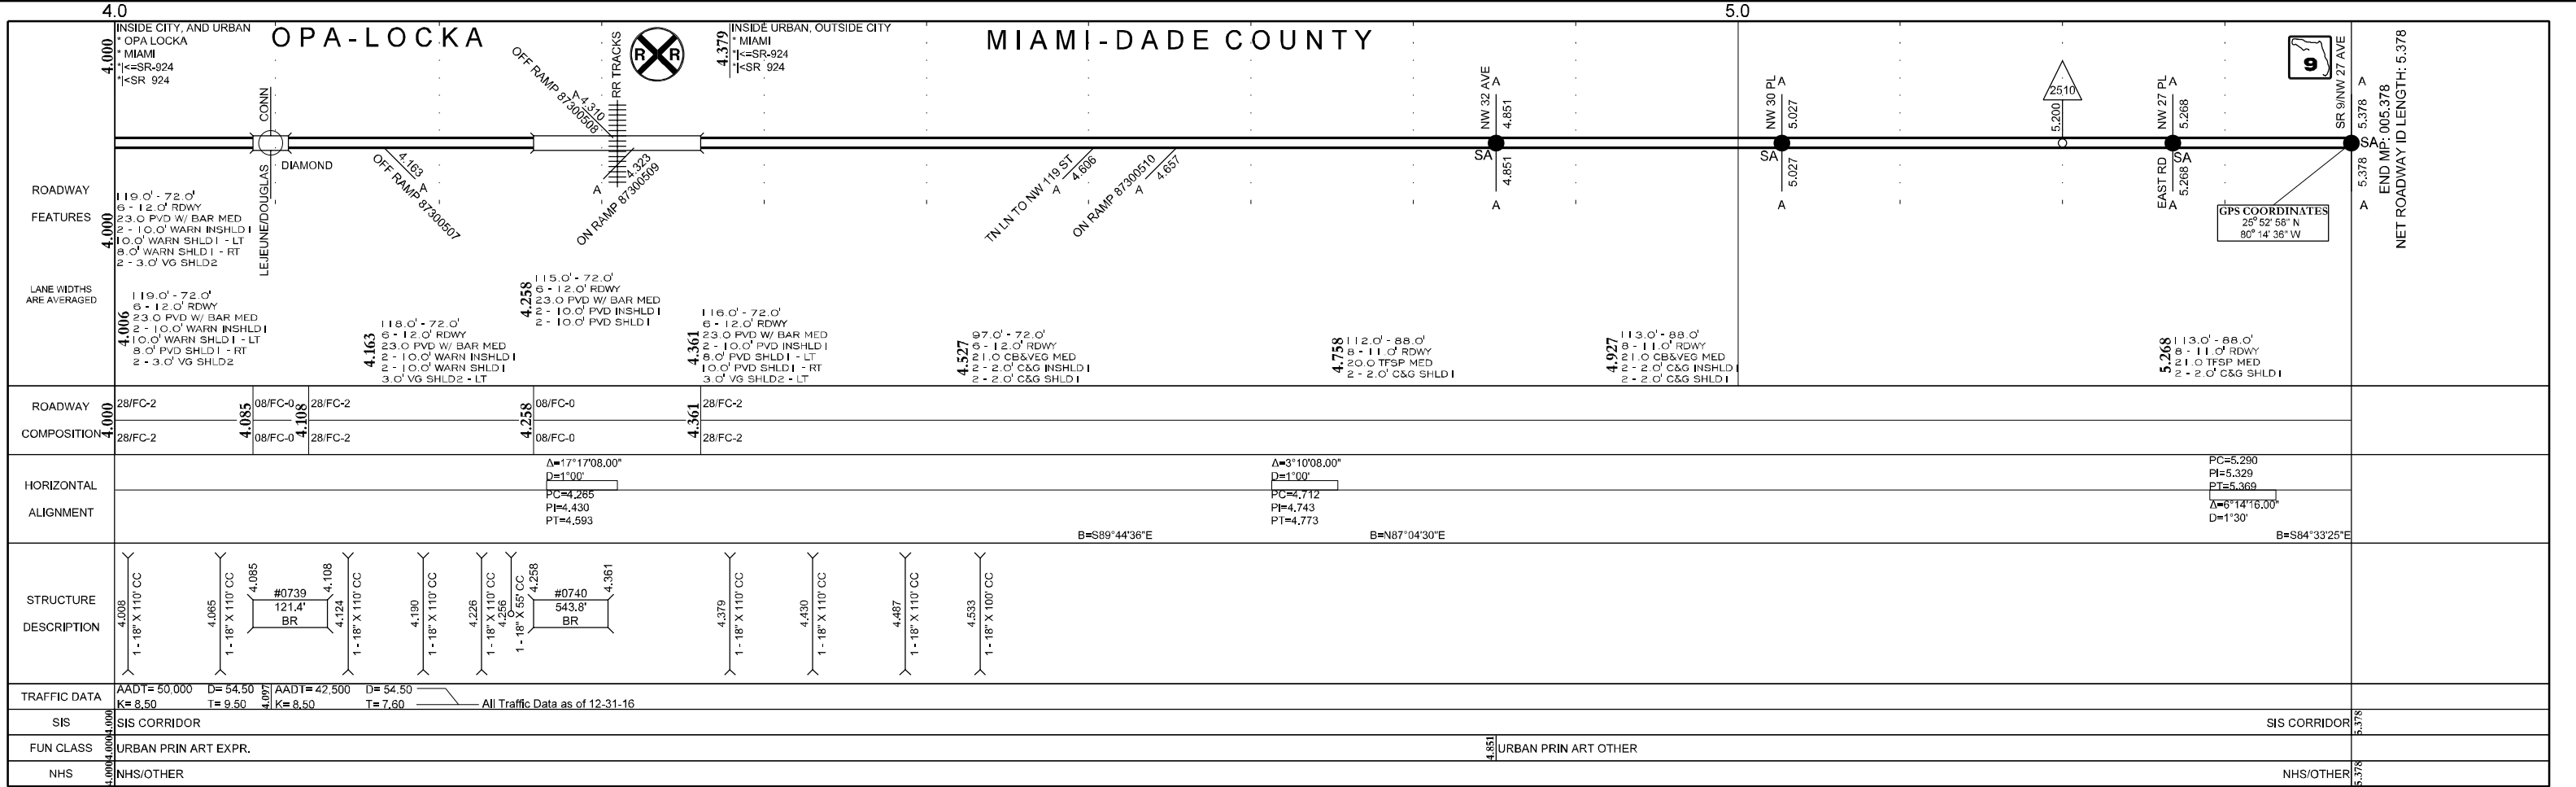

● = SIGNALIZED INTERSECTION

ROADWAY	4.000	4.085	4.108	4.258	4.361	4.527	4.758	4.927	5.268	5.378	
COMPOSITION	28/FC-2	08/FC-0	28/FC-2	08/FC-0	28/FC-2	08/FC-0	28/FC-2	08/FC-0	28/FC-2	28/FC-2	
HORIZONTAL ALIGNMENT	$\Delta=17^{\circ}17'08.00"$ $D=1'00"$ $PC=4.285$ $PI=4.430$ $PT=4.593$			$\Delta=3^{\circ}10'08.00"$ $D=1'00"$ $PC=4.712$ $PI=4.743$ $PT=4.773$			$PC=5.290$ $PI=5.329$ $PT=5.369$ $\Delta=6^{\circ}14'16.00"$ $D=1'30"$				
STRUCTURE DESCRIPTION	4.008 1-18" X 110" CC	4.085 1-18" X 110" CC	4.108 #0739 BR	4.190 1-18" X 110" CC	4.226 1-18" X 110" CC	4.258 1-18" X 55" CC	4.361 #0740 BR	4.379 1-18" X 110" CC	4.430 1-18" X 110" CC	4.487 1-18" X 110" CC	4.533 1-18" X 100" CC
TRAFFIC DATA	AADT=50,000 D=54.50 K=8.50		AADT=42,500 D=54.50 K=8.50		All Traffic Data as of 12-31-16						
SIS	SIS CORRIDOR								SIS CORRIDOR		
FUN CLASS	URBAN PRIN ART EXPR.								URBAN PRIN ART OTHER		
NHS	NHS/OTHER								NHS/OTHER		