


FLORIDA DEPARTMENT OF TRANSPORTATION  
**STRAIGHT LINE DIAGRAM OF ROAD INVENTORY**

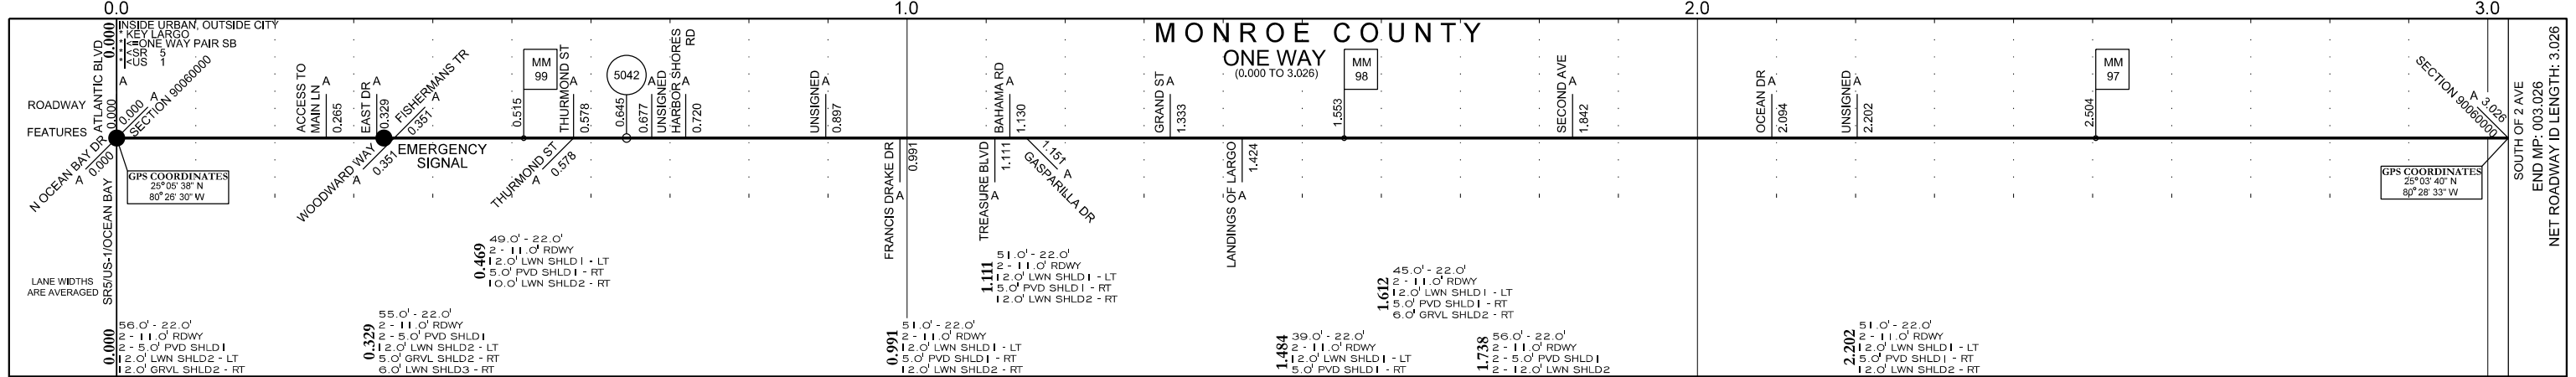

ROADWAY	28/FC-5	
COMPOSITION	2.510 28/FC-2	
HORIZONTAL ALIGNMENT	$\Delta=0^{\circ}01'05.00"$ $PI=0.017$ $B=N45^{\circ}09'08"E$ $B=N45^{\circ}08'03"E$	
STRUCTURE DESCRIPTION		
TRAFFIC DATA	AADT= 16,000   D= 99.99 K= 9.00   T= 6.10   All Traffic Data as of 12-31-14	
SIS		
FUN CLASS	URBAN PRIN ART OTHER	
NHS	NHS/STRAHNET ROUTE	

● = SIGNALIZED INTERSECTION