


5 YR INV	SLD REV	BMP	EMP	INV	SLD REV
DATE 06/22/2015	07/20/2015				
BY URS	URS				

FLORIDA DEPARTMENT OF TRANSPORTATION
STRAIGHT LINE DIAGRAM OF ROAD INVENTORY

SECTION STATUS	INT. or US ROUTE NO.	STATE ROAD NO.	COUNTY	DISTRICT	ROADWAY ID	SHEET NO.
02	US 1	SR 5	MONROE	06	90060002	1 OF 1

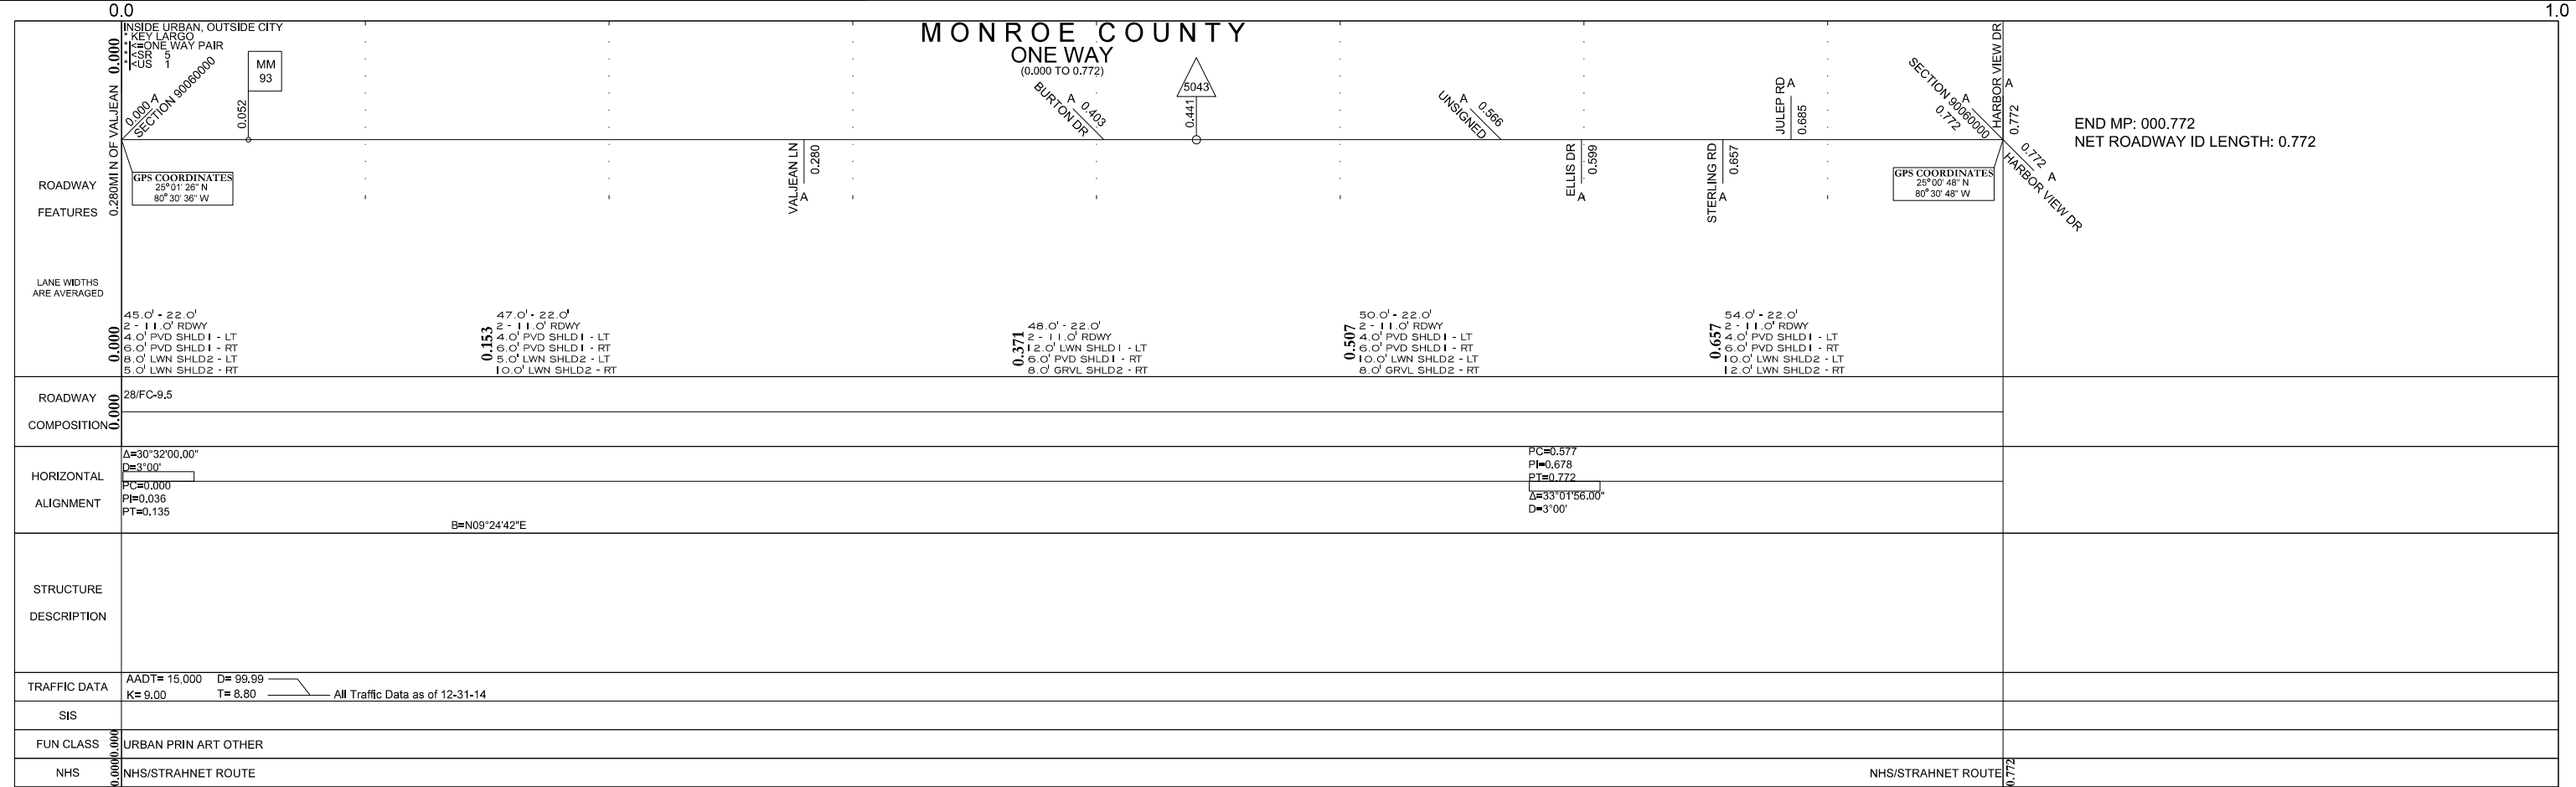

● = SIGNALIZED INTERSECTION