


DATE		5 YR INV		SLD REV		INTERIM REVISIONS			
BY	DEC	DEC	DEC	DEC	DEC	BMP	EMP	INV	SLD REV

STRAIGHT LINE DIAGRAM OF ROAD INVENTORY
 FLORIDA DEPARTMENT OF TRANSPORTATION DISTRICT ONE MAINTENANCE STATISTICS OFFICE

INT. or US ROUTE NO	STATE ROAD NO.	COUNTY	DISTRICT	ROADWAY ID	SHEET NO.
	SR 72	DESOTO	1	04060101	1
					OF 1 2

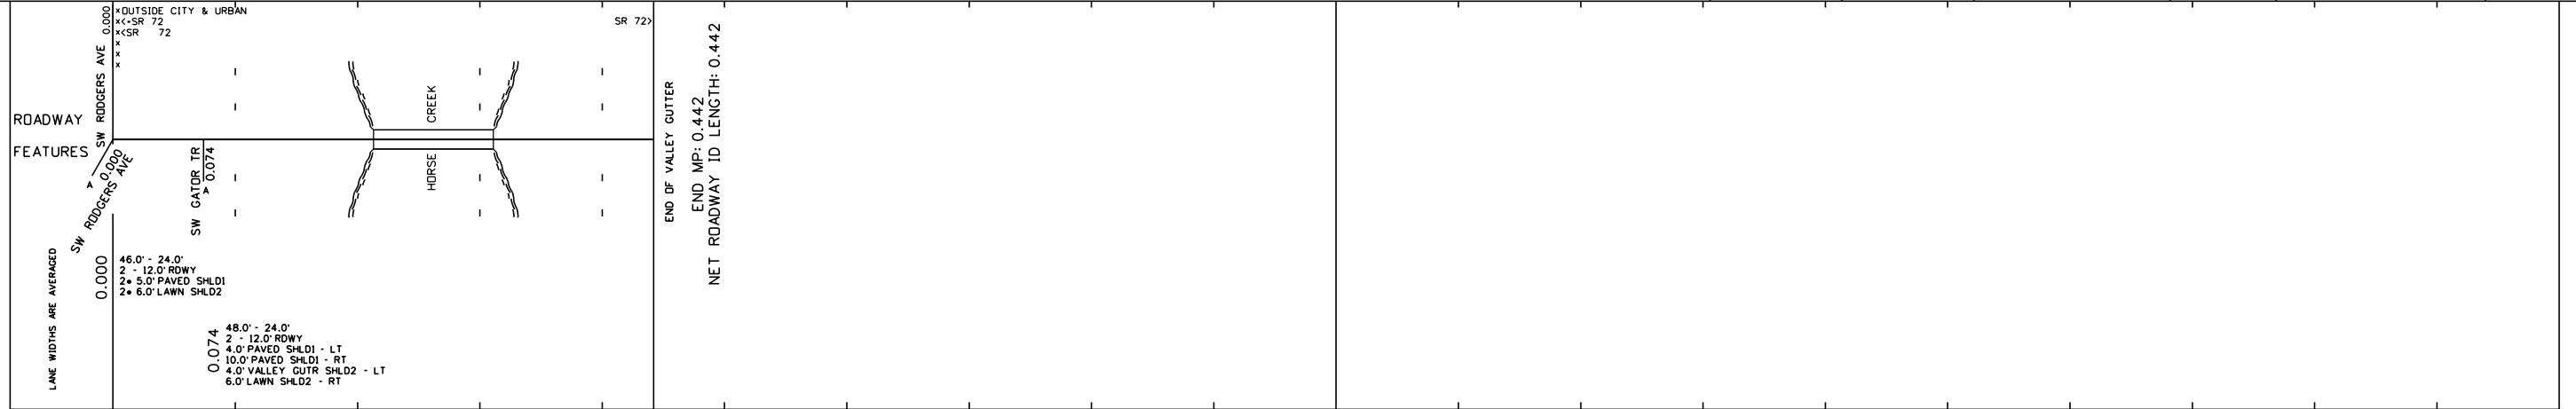

ROADWAY COMPOSITION	28/FC-4
HORIZONTAL ALIGNMENT	$\Delta=29^{\circ}00'00.00"$ $D=311'00.00$ CURVE DATA IS NOT FIELD VERIFIED $\Delta=5^{\circ}00'00.00"$ $PC=0.000$ $PI=0.091$ $PT=0.173$ $B-NB9^{\circ}08'00"E$ $PI=0.381$ $B-NB4^{\circ}00'00"E$
STRUCTURE DESCRIPTION	
DISTRICT USE	
SIS	
FUN CLASS	RURAL MINOR ARTERIAL