


5 YR INV	SLD REV	BMP	EMP	INV	SLD REV
DATE	08/01/2014	08/28/2014	0.000	1.978	FFC - 121/124/326
BY	CTS	CTS			11/07/2014 FDOT - D4

FLORIDA DEPARTMENT OF TRANSPORTATION
STRAIGHT LINE DIAGRAM OF ROAD INVENTORY

SECTION STATUS	INT. or US ROUTE NO.	STATE ROAD NO.	COUNTY	DISTRICT	ROADWAY ID	SHEET NO:
12		SR 656	INDIAN RIVER	04	88003000	1 OF 1

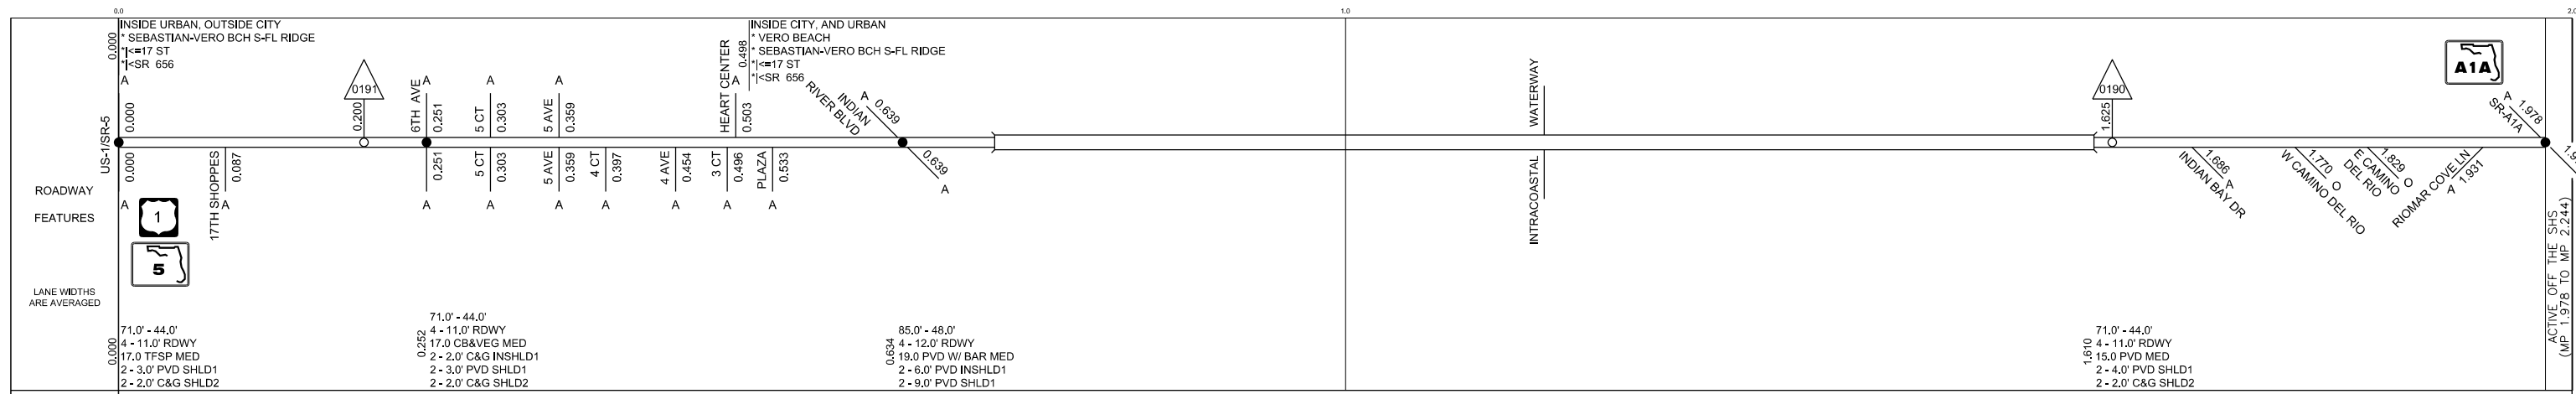

ROADWAY	28/FC-6
COMPOSITION	28/FC-6

HORIZONTAL ALIGNMENT	CURVE DATA NOT FIELD VERIFIED
	$\Delta=0^{\circ}07'14.00''$ $PI=0.250$ $\Delta=0^{\circ}08'59.00''$ $PI=0.496$ $\Delta=0^{\circ}16'25.00''$ $PI=0.873$ $\Delta=0^{\circ}58'06.00''$ $PI=1.123$
	$B=S89^{\circ}24'45''E$ $B=S89^{\circ}31'59''E$ $B=S89^{\circ}23'00''E$ $B=S89^{\circ}06'35''E$ $B=S89^{\circ}55'19''E$

STRUCTURE DESCRIPTION	#0077 4730.9' BR
-----------------------	------------------------

DISTRICT USE	
SIS	
FUN CLASS	URBAN MINOR ART



ROADWAY COMPOSITION	
HORIZONTAL ALIGNMENT	
STRUCTURE DESCRIPTION	
DISTRICT USE	
SIS	
FUN CLASS	