


5 YR INV	SLD REV	BMP	EMP	INV	SLD REV
DATE 01/06/2016	02/03/2016				
BY Panhandle Group	Panhandle Group				

FLORIDA DEPARTMENT OF TRANSPORTATION
STRAIGHT LINE DIAGRAM OF ROAD INVENTORY

SECTION STATUS	INT. or US ROUTE NO.	STATE ROAD NO.	COUNTY	DISTRICT	ROADWAY ID	SHEET NO.
02		SR 160	LEON	03	55321000	1 OF 1

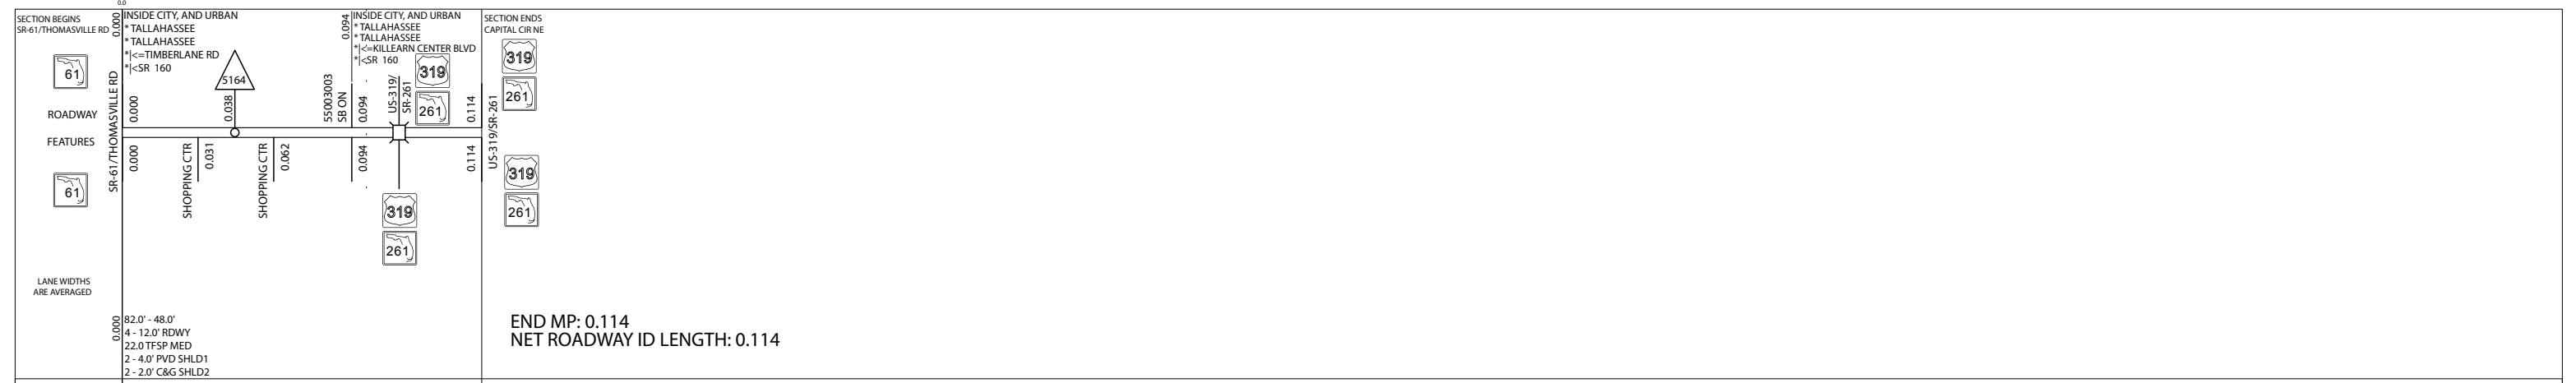

ROADWAY	28/FC-5
COMPOSITION	28/FC-5
HORIZONTAL ALIGNMENT	
STRUCTURE DESCRIPTION	#0122 31.7' UP (0.101 to 0.107)
DISTRICT USE	
SIS	
FUN CLASS	0.000 URBAN MAJOR COLLECTOR