
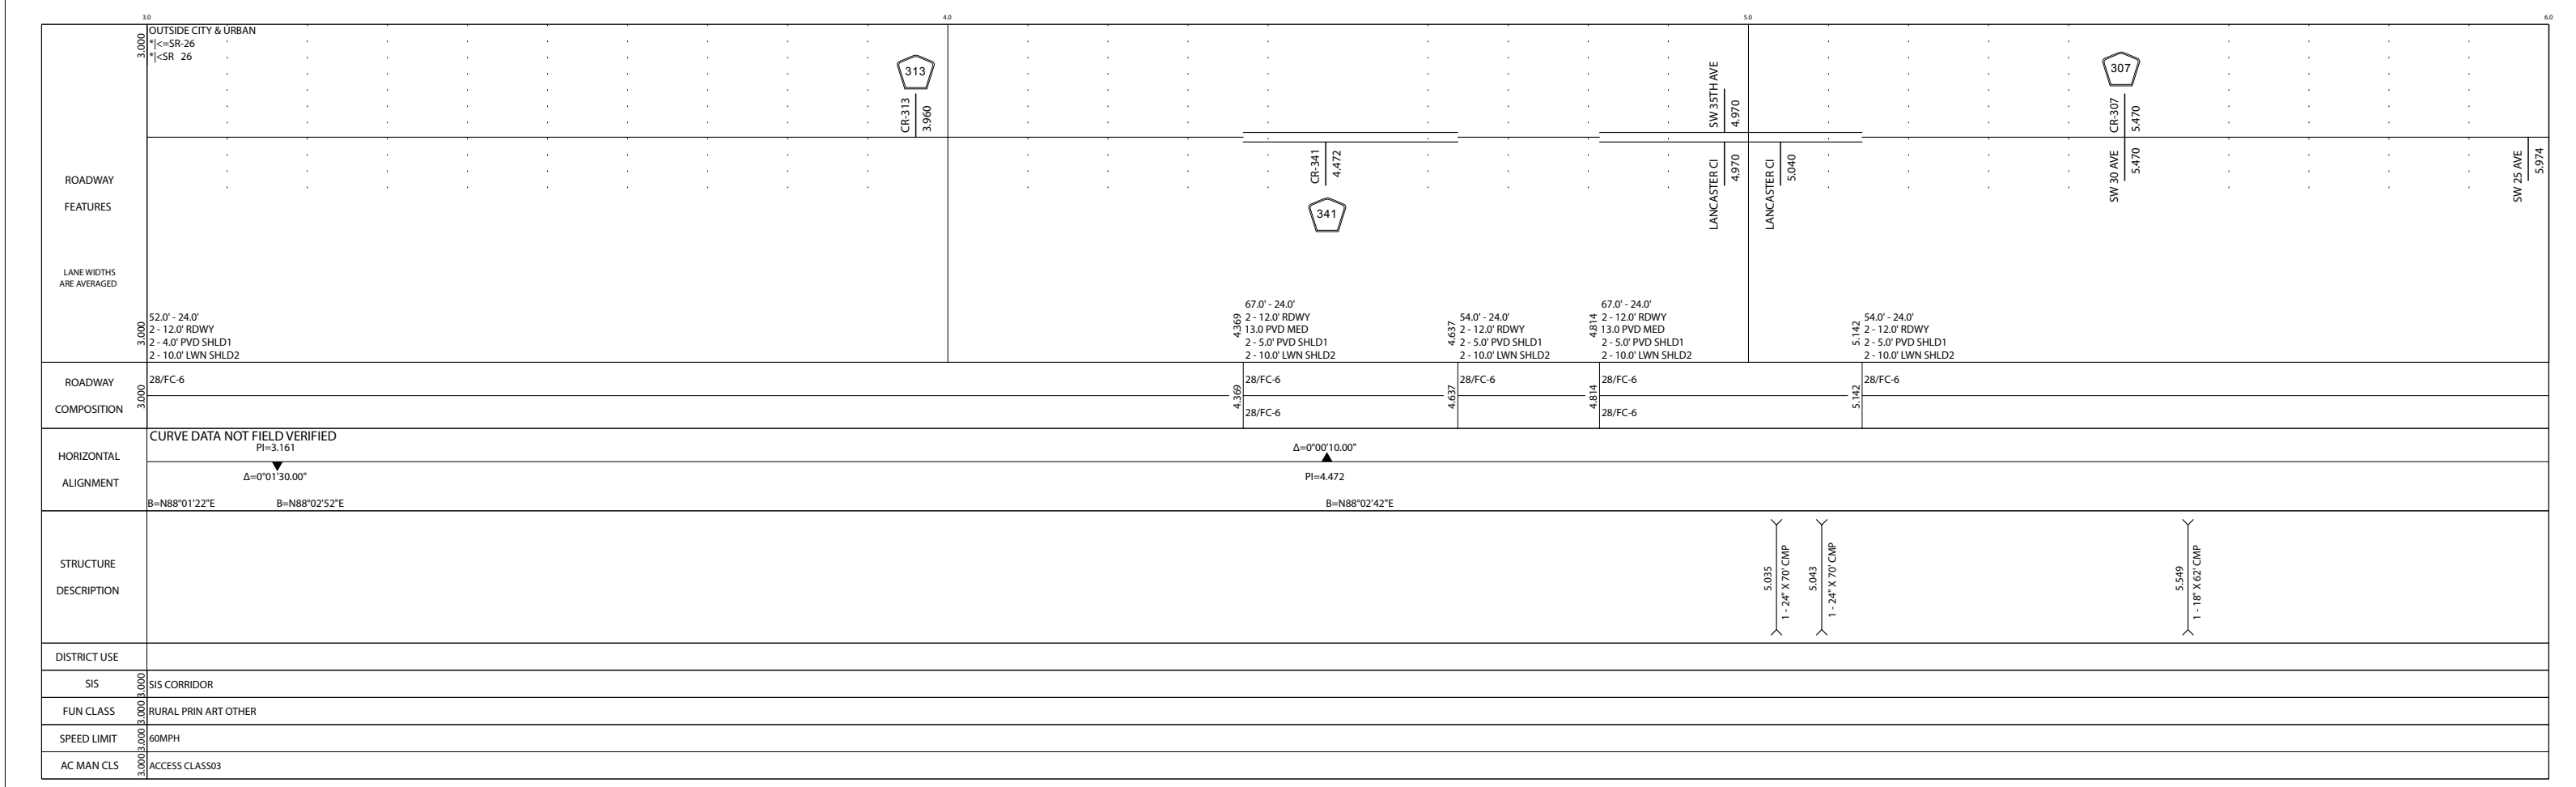


5 YR INV	SLD REV	BMP	EMP	INV	SLD REV
DATE	05/26/2015	0.000	17.772	CROSSDRAINS	03/14/2016 METRIC
BY	Metric Engineering, Inc.	0.000	17.772	10/28/2015 Metric Engineering, Inc.	10/28/2015 Metric Engineering, Inc.
	HSA Consulting, Inc.	7.492	17.772	06/18/2015 Metric Engineering, Inc.	06/18/2015 Metric Engineering, Inc.

FLORIDA DEPARTMENT OF TRANSPORTATION  
**STRAIGHT LINE DIAGRAM OF ROAD INVENTORY**

SECTION STATUS	INT. or US ROUTE NO.	STATE ROAD NO.	COUNTY	DISTRICT	ROADWAY ID	SHEET NO.
02		SR 26	GILCHRIST	02	31010000	1 OF 3

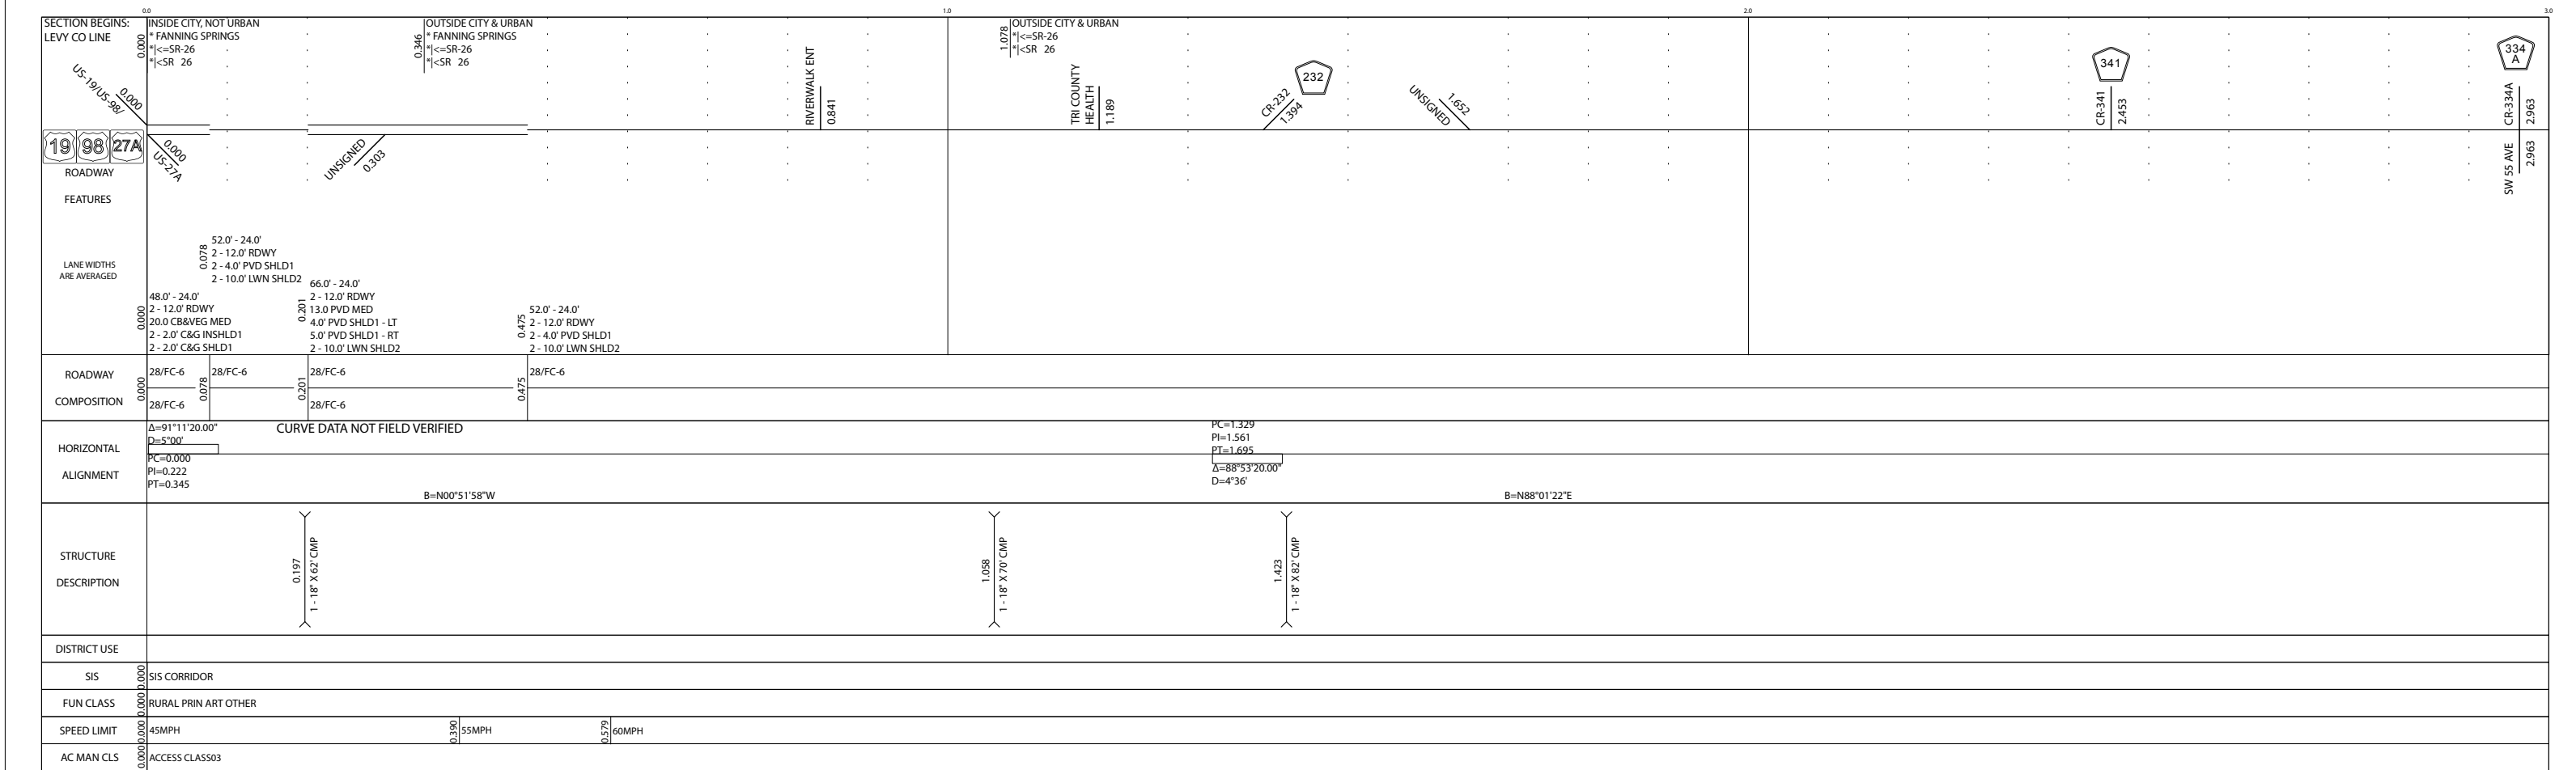

FLORIDA DEPARTMENT OF TRANSPORTATION  
**STRAIGHT LINE DIAGRAM OF ROAD INVENTORY**

ROADWAY FEATURES	SW 19 CIR 6.125	SW 19 CIR 6.584	SW 15 CT 6.986	SCHOOL ENT 7.106	SCHOOL ENT 7.196	SW FIFTH ST 7.492	SW FOURTH ST 7.512	SW THIRD ST 7.532	SW SECOND ST 7.601	SW SECOND ST 7.669	SW FIRST ST 7.738	US-129 SR-49/MAIN ST 7.789	SE FIRST ST 7.858	SE SECOND ST 7.926	SE THIRD ST 7.985	SE FOURTH ST 8.035	SE FIFTH ST 8.103	SE SIXTH ST 8.171	SE SEVENTH ST 8.239	SE TENTH ST 8.438	SE ELEVENTH ST 8.499	SE SIXTEENTH ST 8.873	POST OFFICE 8.948	POST OFFICE 8.994				
LANE WIDTHS ARE AVERAGED																												
ROADWAY COMPOSITION	28/FC-6		28/FC-6		28/FC-6		28/FC-6		28/FC-6		28/FC-6		28/FC-6		28/FC-6		28/FC-6		28/FC-6		28/FC-6		28/FC-6					
HORIZONTAL ALIGNMENT	CURVE DATA NOT FIELD VERIFIED PI=6.055 Δ=0°01'10.00" B=N88°02'42"E    B=N88°03'52"E		PI=7.061 Δ=0°00'25.00" B=N88°04'17"E		PC=7.114 PI=7.214 PT=7.315 Δ=4°45'21.00" D=0°27' B=N88°04'17"E		Δ=4°02'36.00" D=0°28' PC=7.317 PI=7.399 PT=7.481 B=587°10'12"E		PI=7.944 Δ=0°04'10.00" B=N88°51'12"E		Δ=11°05'20.00" D=1°00" PC=8.394 PI=8.499 PT=8.604		PI=8.709 Δ=0°00'10.00" B=N77°45'42"E    B=N77°45'52"E															
STRUCTURE DESCRIPTION			6.724 1-18" X 68" CMP		7.027 1-18" X 76" CMP		7.487 1-24" X 72" CC								8.329 1-18" X 52" CC													

ROADWAY FEATURES	SE 7 CT 9.252	SE 11 TR 9.661	SE 25 AVE 11.041	JOPPA CREEK	GOOSE CREEK	#0008 22' CB	#0009 22' CB	
LANE WIDTHS ARE AVERAGED								
ROADWAY COMPOSITION	28/FC-6		28/FC-6		28/FC-6		28/FC-6	
HORIZONTAL ALIGNMENT	CURVE DATA NOT FIELD VERIFIED PI=9.511 Δ=0°02'20.00" B=N77°45'52"E		PI=10.091 Δ=0°01'00.00" B=N77°49'12"E					
STRUCTURE DESCRIPTION	9.015 1-18" X 58" CC		9.613 1-18" X 62" CC					
DISTRICT USE	SIS CORRIDOR		SIS CORRIDOR		SIS CORRIDOR		SIS CORRIDOR	
FUN CLASS	RURAL PRIN ART OTHER		RURAL PRIN ART OTHER		RURAL PRIN ART OTHER		RURAL PRIN ART OTHER	
SPEED LIMIT	55MPH		60MPH		60MPH		60MPH	
AC MAN CLS	ACCESS CLASS03		ACCESS CLASS03		ACCESS CLASS03		ACCESS CLASS03	

FLORIDA DEPARTMENT OF TRANSPORTATION  
**STRAIGHT LINE DIAGRAM OF ROAD INVENTORY**

