



FLORIDA DEPARTMENT OF TRANSPORTATION  
**STRAIGHT LINE DIAGRAM OF ROAD INVENTORY**

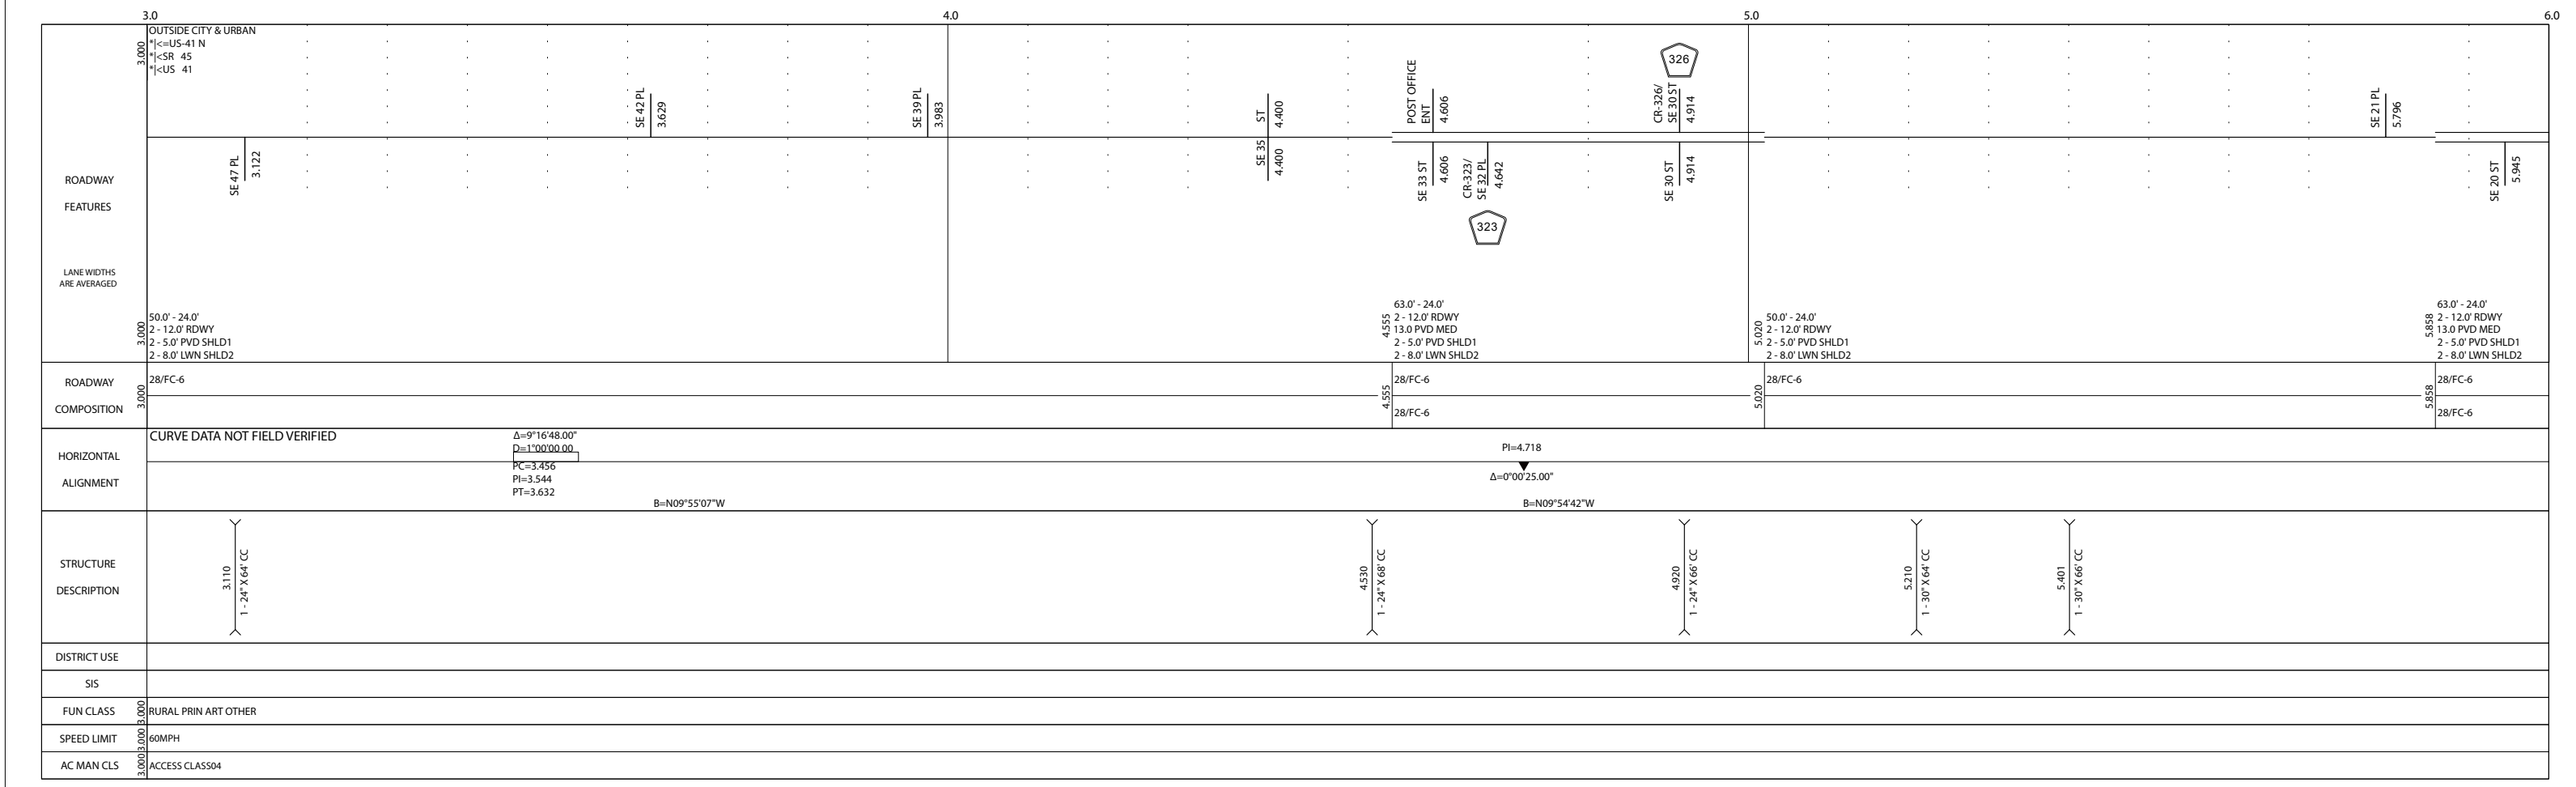

FLORIDA DEPARTMENT OF TRANSPORTATION  
**STRAIGHT LINE DIAGRAM OF ROAD INVENTORY**

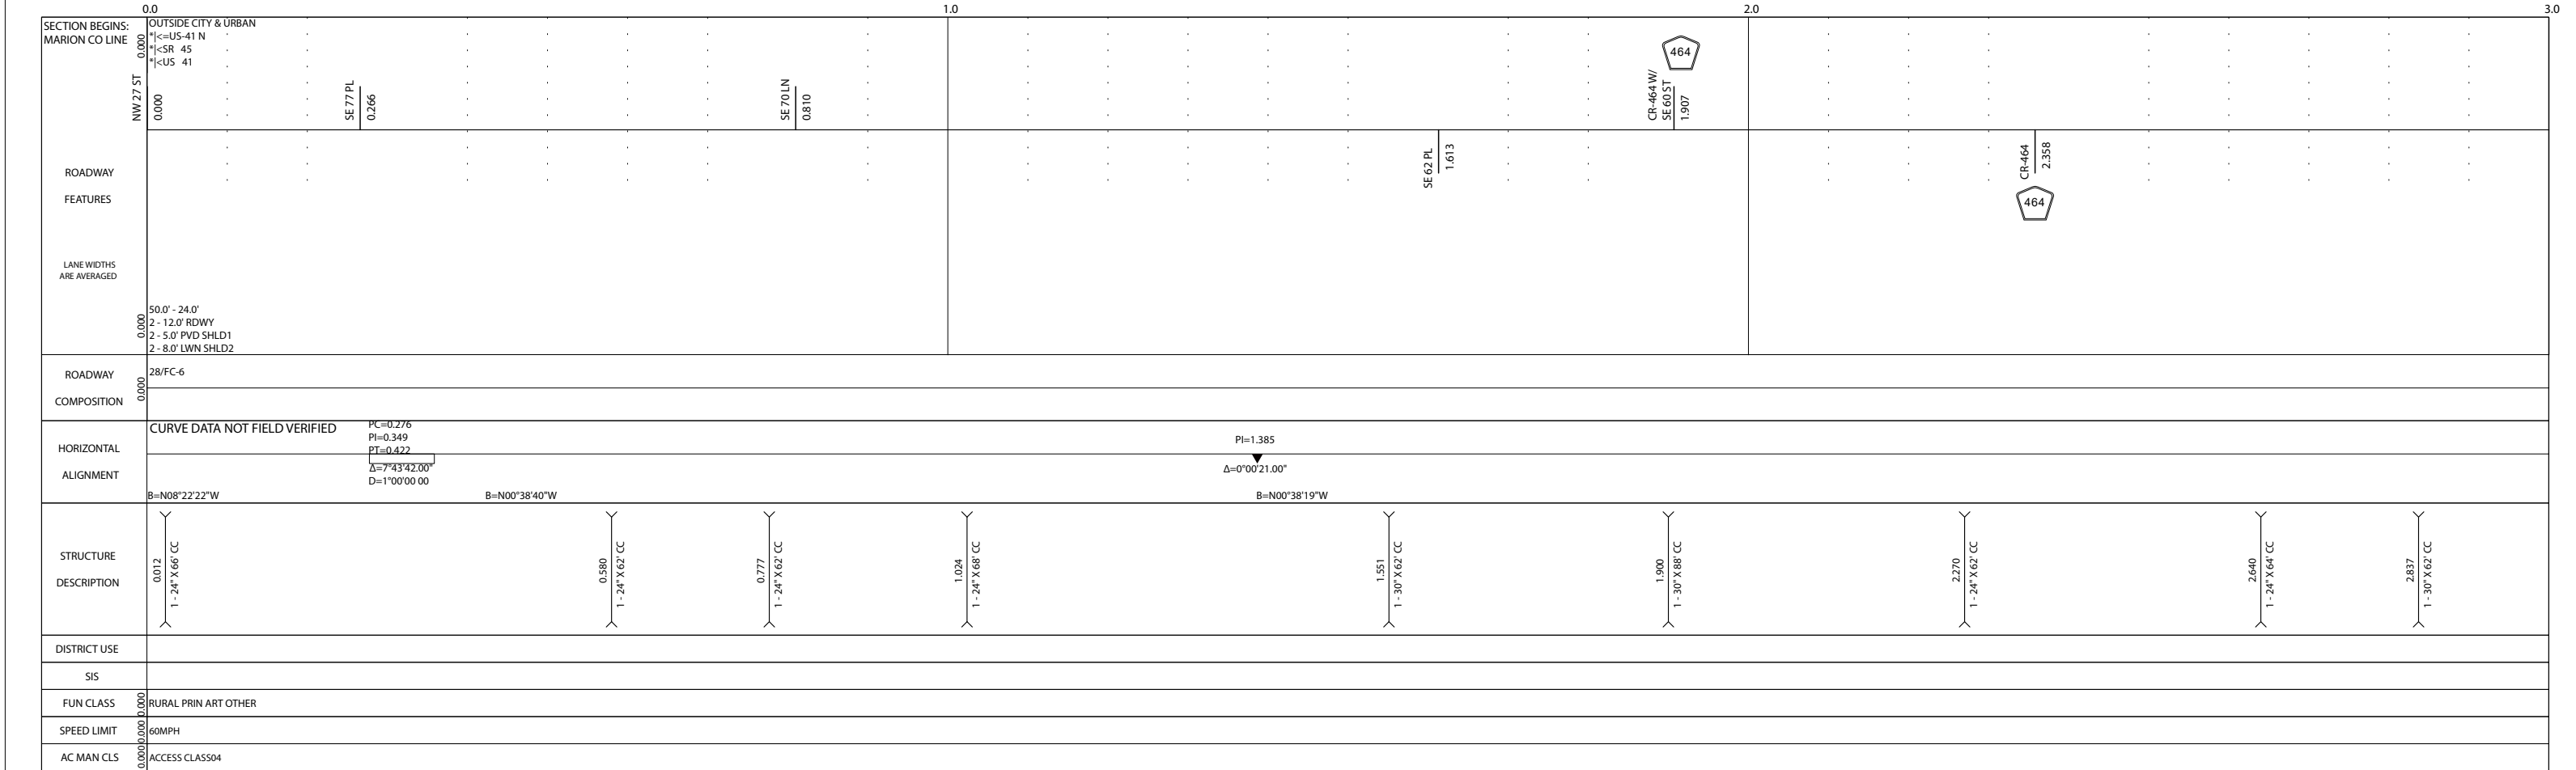

	6.0	7.0	8.0	9.0
ROADWAY FEATURES	OUTSIDE CITY & URBAN *<=US-41 N *<SR 45 *<US 41 SE 15 ST 6.447 SE 12 LN 6.698 SE 11 PL 6.842 SE 2 ST 7.787 CR 322 7.995 50.0' - 24.0' 2 - 12.0' RDWY 2 - 5.0' PVD SHLD1 2 - 8.0' LWN SHLD2 63.0' - 24.0' 2 - 12.0' RDWY 13.0 PVD MED 2 - 5.0' PVD SHLD1 2 - 8.0' LWN SHLD2			
LANE WIDTHS ARE AVERAGED				
ROADWAY COMPOSITION	28/FC-6			
HORIZONTAL ALIGNMENT	CURVE DATA NOT FIELD VERIFIED			
STRUCTURE DESCRIPTION	6.065 1 - 30" X 80" CC 6.674 1 - 24" X 66" CC 6.945 1 - 24" X 66" CC 7.456 1 - 24" X 68" CC 7.895 1 - 30" X 66" CC PC=8.076 PI=8.366 PT=8.654 Δ=10°10'16.00" D=0°20'00.00" B=N00°15'34"E			
DISTRICT USE				
SIS				
FUN CLASS	RURAL PRIN ART OTHER			
SPEED LIMIT	50MPH			
AC MAN CLS	ACCESS CLASS04			

	9.0	10.0	11.0	12.0
ROADWAY FEATURES	OUTSIDE CITY & URBAN *<=US-41 N *<SR 45 *<US 41 INSIDE CITY, NOT URBAN *WILLISTON *<=SW 7TH ST *<SR 45 *<US 41 NE 17 PL 9.773 SW 21 PL 9.773 WELL BILT DR/ SW 19 10.026 SW 19 10.026 UNSIGNED 10.538 SR 121/ CR 316 11.039 CR 316/ NE 30TH ST 11.039 NE 30PL 11.077 NE 30LN 11.130 NE 31 PL 11.187 SW 7TH AVE 11.478 SW 6TH AVE 11.538 SW 5TH AVE 11.612 SW 15TH AVE 11.748 SHOPPING ENT 11.778 RAMP TO SR 500 11.823 50.0' - 24.0' 2 - 12.0' RDWY 2 - 5.0' PVD SHLD1 2 - 8.0' LWN SHLD2 63.0' - 24.0' 2 - 12.0' RDWY 13.0 PVD MED 2 - 5.0' PVD SHLD1 2 - 8.0' LWN SHLD2 42.0' - 24.0' 2 - 12.0' RDWY 2 - 5.0' PVD SHLD1 2 - 4.0' LWN SHLD2 41.0' - 24.0' 2 - 12.0' RDWY 13.0 PVD MED 2 - 2.0' C&G SHLD1 PC=11.750 PI=11.840 PT=11.823 Δ=7°59'12.200" D=10°00' B=N00°16'04"E (MP 11.823 TO MP 12.348) STATIONING EXCEPTION SEE ROADWAY ID: 34010000 MP 34.393 TO MP 34.918			
LANE WIDTHS ARE AVERAGED				
ROADWAY COMPOSITION	28/FC-6			
HORIZONTAL ALIGNMENT	CURVE DATA NOT FIELD VERIFIED			
STRUCTURE DESCRIPTION	9.043 1 - 30" X 64" CC 9.946 1 - 30" X 68" CC 11.222 1 - 30" X 74" CC 11.409 1 - 30" X 72" CC			
DISTRICT USE				
SIS				
FUN CLASS	RURAL PRIN ART OTHER			
SPEED LIMIT	50MPH			
AC MAN CLS	ACCESS CLASS04			

5 YR INV		SLD REV		BMP		EMP		INV		SLD REV		SECTION STATUS	INT. or US ROUTE NO.	STATE ROAD NO.	COUNTY	DISTRICT	ROADWAY ID	SHEET NO.				
DATE	09/21/2016	09/28/2016	09/28/2016	0.012	19.350	04/04/2017	FDOT MAINT	04/05/2017	METRIC	11/30/2016	METRIC	12/05/2016	METRIC	02	US 41/US 27	SR 45/SR 121	LEVY	02	34040000	3 OF 4		
BY	METRIC		METRIC																			


5 YR INV		SLD REV		BMP		EMP		INV		SLD REV		SECTION STATUS	INT. or US ROUTE NO.	STATE ROAD NO.	COUNTY	DISTRICT	ROADWAY ID	SHEET NO.				
DATE	09/21/2016	09/28/2016	09/28/2016	0.012	19.350	04/04/2017	FDOT MAINT	04/05/2017	METRIC	11/30/2016	METRIC	12/05/2016	METRIC	02	US 41/US 27	SR 45/SR 121	LEVY	02	34040000	3 OF 4		
BY	METRIC		METRIC																			


	18.0		19.0	
ROADWAY FEATURES	18.000	OUTSIDE CITY & URBAN * <= US-27 N * < SR 45 * < US 27/US 41		SECTION ENDS: ALACHUA CO LINE
LANE WIDTHS ARE AVERAGED	18.000	48.0' - 24.0' 2 - 12.0' RDWY 2 - 4.0' PVD SHLD1 2 - 8.0' LWN SHLD2		END MP: 19.642 NET ROADWAY ID LENGTH: 19.117
ROADWAY COMPOSITION	18.000	28/FC-6		
HORIZONTAL ALIGNMENT				
STRUCTURE DESCRIPTION				
DISTRICT USE				
SIS				
FUN CLASS	18.000	RURAL PRIN ART OTHER		
SPEED LIMIT	18.000	50MPH		
AC MAN CLS	18.000	ACCESS CLASS04		ACCESS CLASS04 19.642