



FLORIDA DEPARTMENT OF TRANSPORTATION
STRAIGHT LINE DIAGRAM OF ROAD INVENTORY

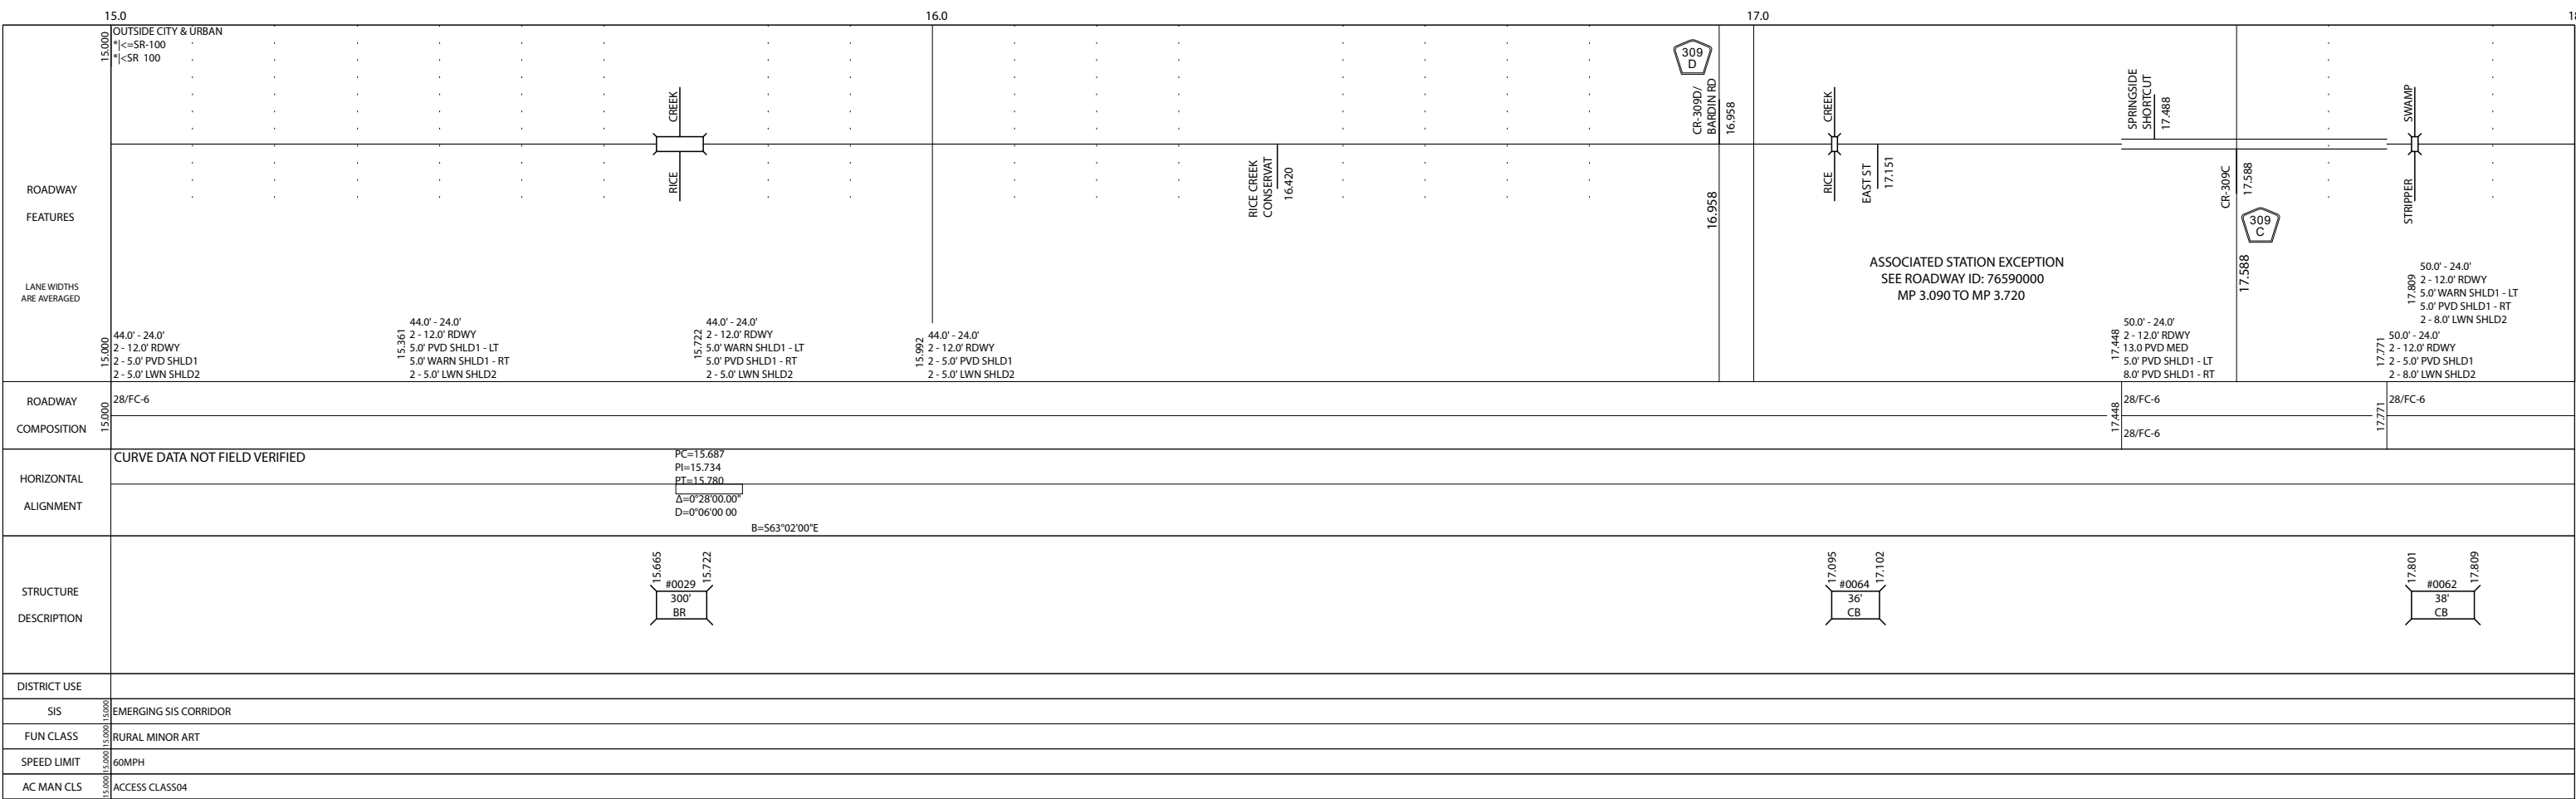


	6.0	6.000	OUTSIDE CITY & URBAN	<=SR-100	<SR 100		7.0	7.000		8.0	8.000		9.0	9.000										
ROADWAY FEATURES	N PINE AVE 6.037	S PINE AVE 6.037	S HOLLY AVE 6.125	S CEDAR AVE 6.205	MAGNOLIA AVE 6.286	CORAL FARMS RD 6.286	S PALMETTO AVE 6.370	S OAK AVE 6.454	N OAK AVE 6.454	S IVY AVE 6.536	N IVY AVE 6.536	S OLIVE AVE 6.621	S WAHOO AVE 6.668	S SHIPPELL RD 6.791	NSHIPPELL RD 6.791	FLOPHOME EAST CANAL	INDIAN LAKES FOREST 8.287	SCHOOL ENT 8.653	HOLLOWAY RD 8.653					
LANE WIDTHS ARE AVERAGED	44.0' - 24.0' 2 - 12.0' RDWY 2 - 5.0' PVD SHLD1 2 - 5.0' LWN SHLD2						40.0' - 24.0' 2 - 12.0' RDWY 6.0' PVD SHLD1 - LT 5.0' PVD SHLD1 - RT 5.0' LWN SHLD2 - RT						44.0' - 24.0' 2 - 12.0' RDWY 2 - 5.0' PVD SHLD1 2 - 5.0' LWN SHLD2						57.0' - 24.0' 2 - 12.0' RDWY 13.0 PVD MED 2 - 5.0' PVD SHLD1 2 - 5.0' LWN SHLD2					
ROADWAY COMPOSITION	28/FC-6												28/FC-6		28/FC-6									
HORIZONTAL ALIGNMENT	CURVE DATA NOT FIELD VERIFIED												PC=7.144 PI=7.323 PT=7.484 Δ=18°43'00.00" D=1°00'00.00"				B=574°42'00"E							
STRUCTURE DESCRIPTION	6.417 1-30" X 64" CC						#0027 24" CB						8.730 1-24" X 70" CC											
DISTRICT USE	SIS																							
SIS	EMERGING SIS CORRIDOR																							
FUN CLASS	RURAL MINOR ART																							
SPEED LIMIT	45MPH						55MPH						60MPH											
AC MAN CLS	ACCESS CLASS04																							

	9.0	9.000	OUTSIDE CITY & URBAN	<=SR-100	<SR 100		10.0	10.000		11.0	11.000		12.0	12.000		
ROADWAY FEATURES																
LANE WIDTHS ARE AVERAGED	44.0' - 24.0' 2 - 12.0' RDWY 2 - 5.0' PVD SHLD1 2 - 5.0' LWN SHLD2				57.0' - 24.0' 2 - 12.0' RDWY 13.0 PVD MED 2 - 5.0' PVD SHLD1 2 - 5.0' LWN SHLD2								44.0' - 24.0' 2 - 12.0' RDWY 5.0' PVD SHLD1 - LT 5.0' WARN SHLD1 - RT 2 - 5.0' LWN SHLD2			
ROADWAY COMPOSITION	28/FC-6		28/FC-6													
HORIZONTAL ALIGNMENT	CURVE DATA NOT FIELD VERIFIED												PC=11.325 PI=11.436 PT=11.548 Δ=11°12'00.00" D=1°00'00.00"		B=563°30'00"E	
STRUCTURE DESCRIPTION	9.050 1-24" X 65" CC		9.350 1-24" X 64" CC		9.500 1-24" X 78" CC		9.740 1-24" X 84" CC		10.129 1-24" X 70" CC				11.504 1-24" X 54" CC			
DISTRICT USE	SIS															
SIS	EMERGING SIS CORRIDOR															
FUN CLASS	RURAL MINOR ART															
SPEED LIMIT	60MPH															
AC MAN CLS	ACCESS CLASS04															

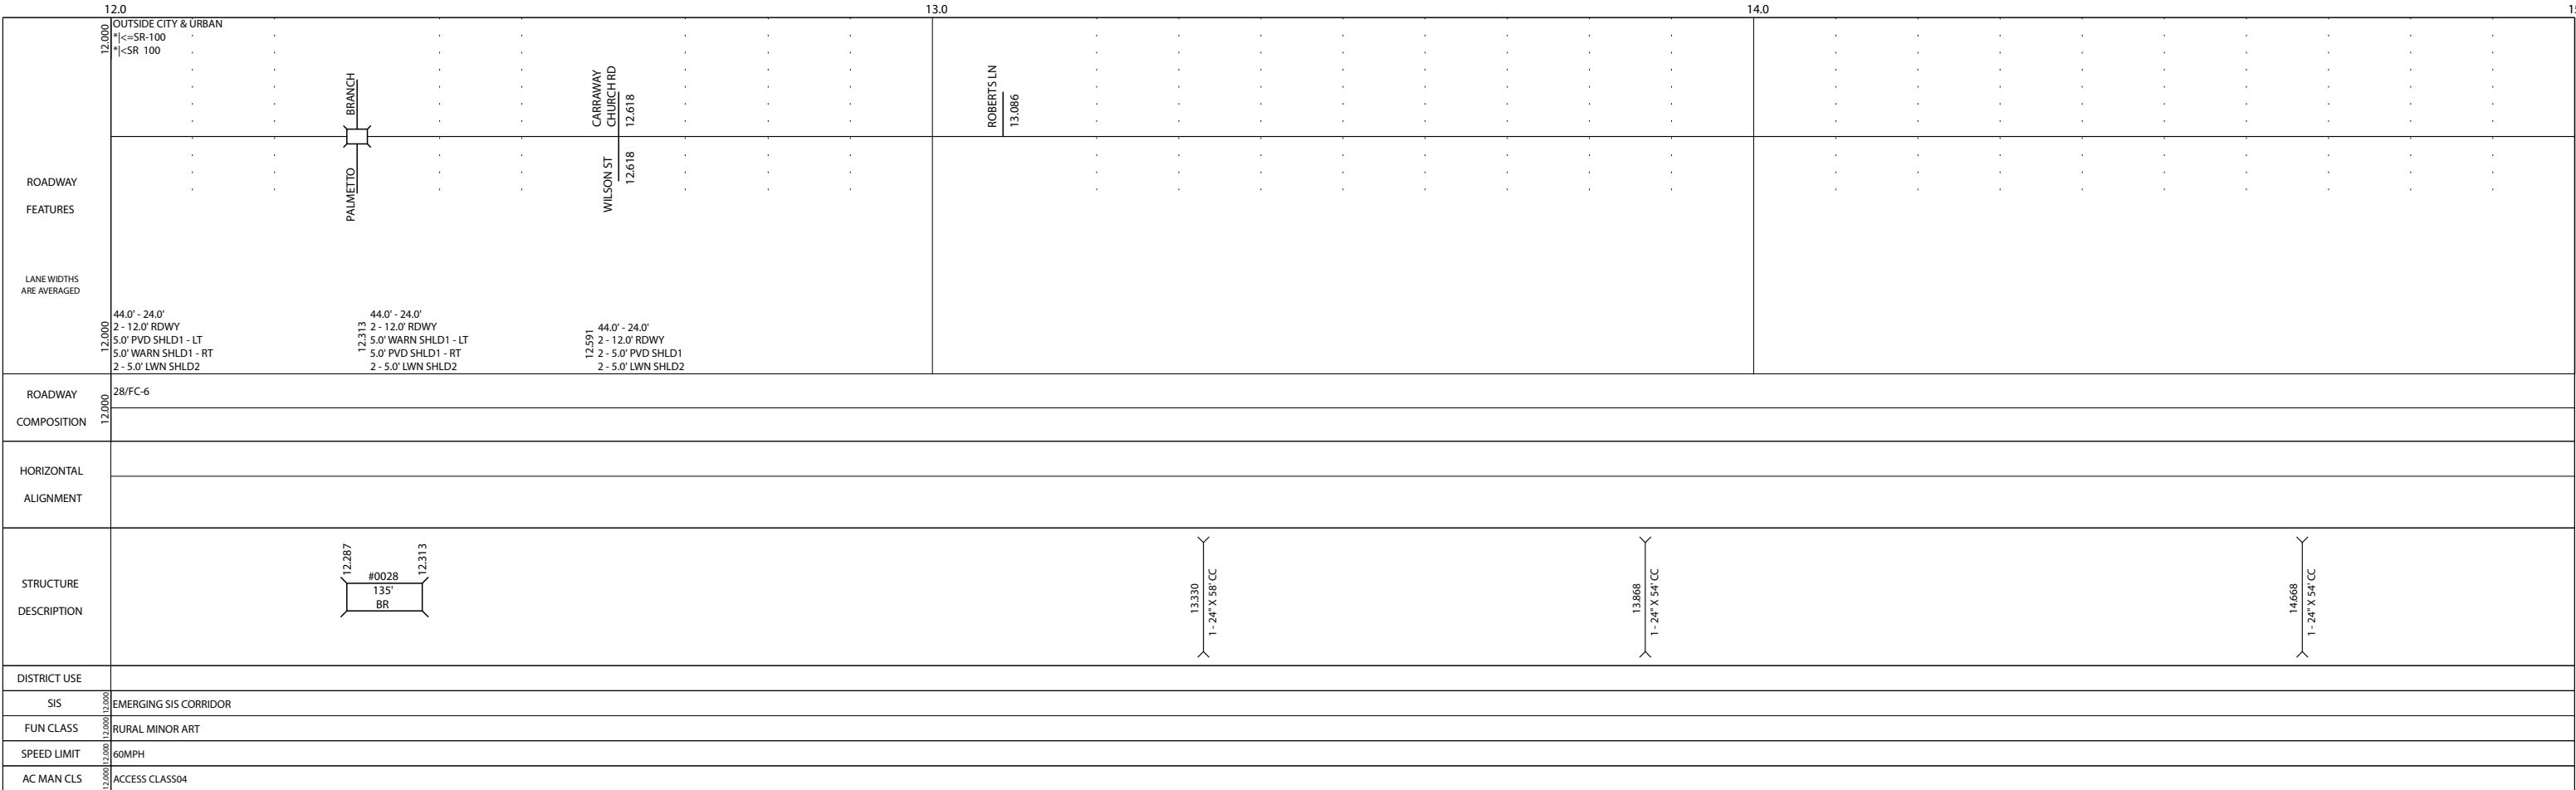

5 YR INV	SLD REV	BMP	EMP	INV	SLD REV	FLORIDA DEPARTMENT OF TRANSPORTATION	SECTION STATUS	INT. or US ROUTE NO.	STATE ROAD NO.	COUNTY	DISTRICT	ROADWAY ID	SHEET NO:
DATE	09/18/2018	09/25/2018				STRAIGHT LINE DIAGRAM OF ROAD INVENTORY	12		SR 100/CR 100	PUTNAM	02	76110000	4 OF 4
BY	PECS	METRIC											

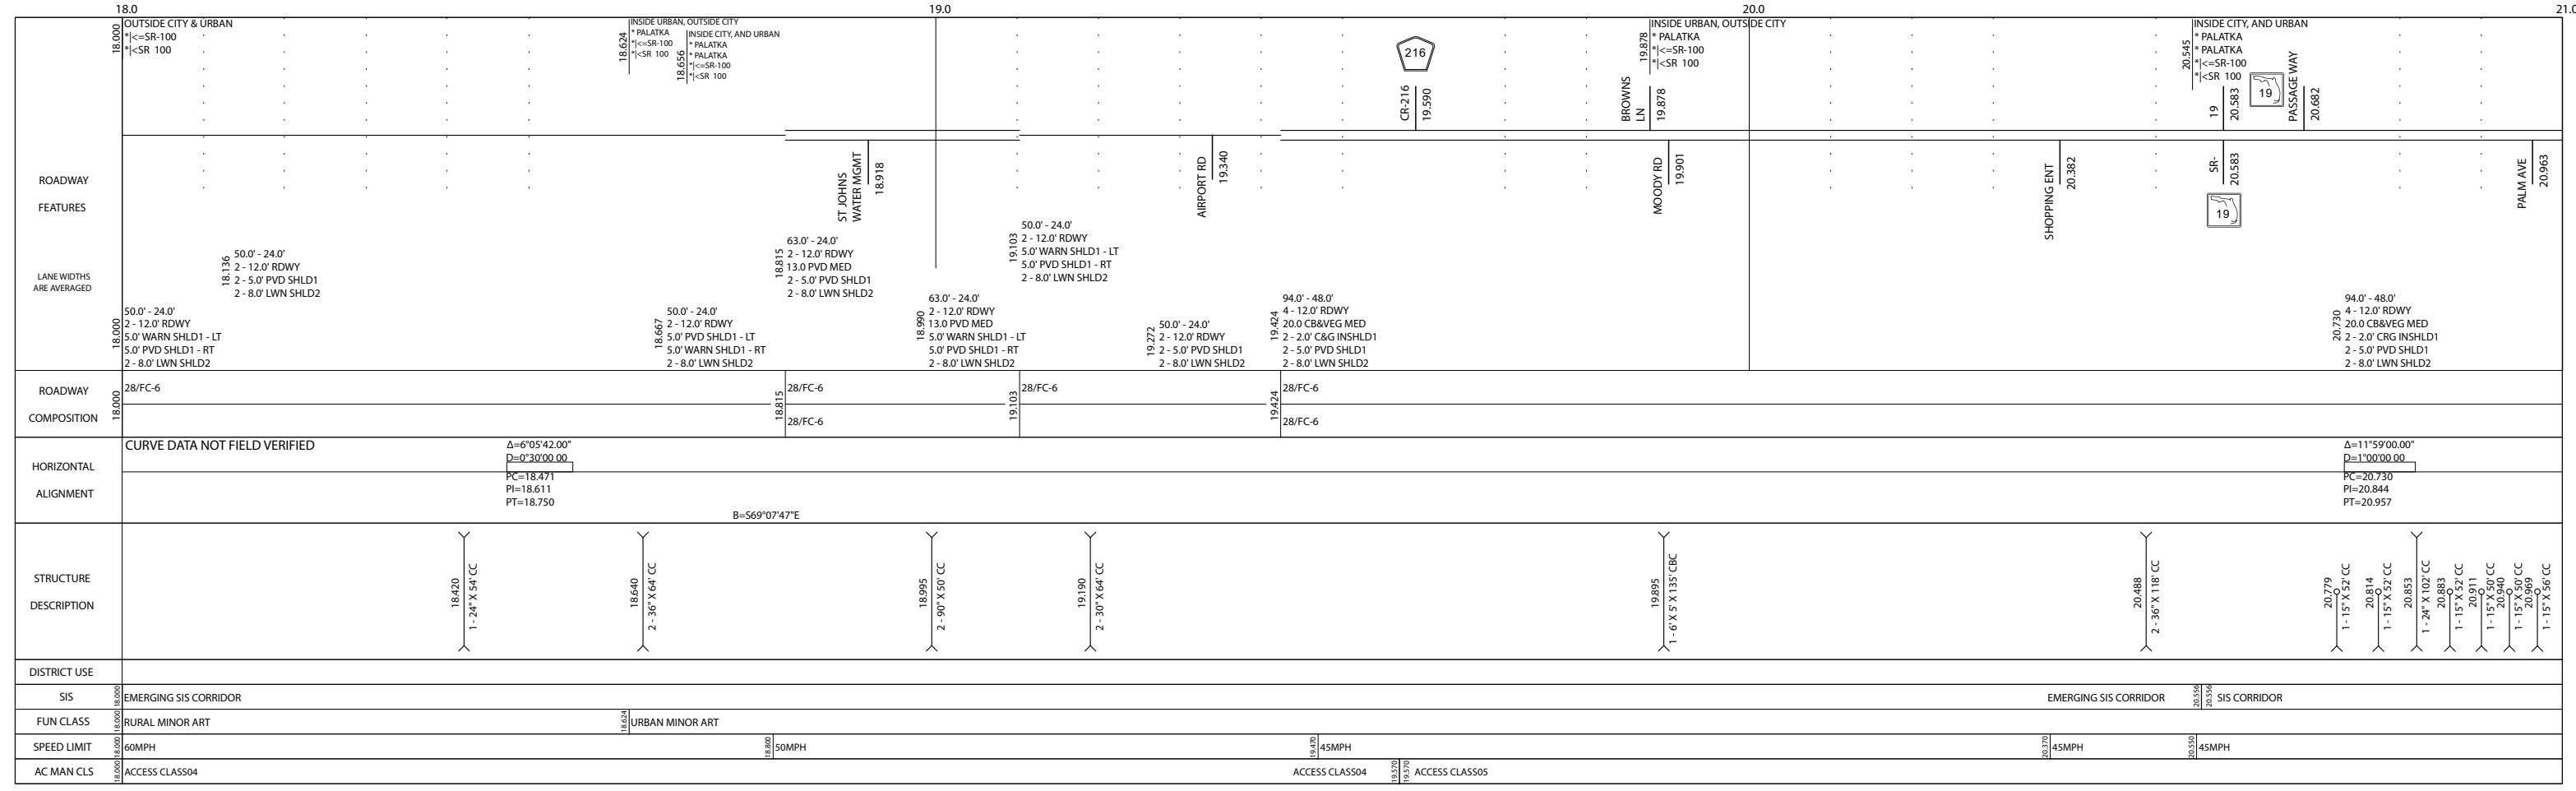

ROADWAY	PHILLIPS DAIRY RD 21.089	PINE ST 21.127	IDA ST 21.219	UNDESIGNED 21.314	RAMP FROM US-17 21.343	761/10001 TO/FRM US17	(MP 21.361 TO MP 21.425) REALIGNMENT SEE ROADWAY ID: 76110001 MP 0.000 TO MP 0.077	INACTIVE (MP 21.361 TO MP 21.425)	END MP: 21.425 NET ROADWAY ID LENGTH: 21.361									

