


FLORIDA DEPARTMENT OF TRANSPORTATION
STRAIGHT LINE DIAGRAM OF ROAD INVENTORY

| | | | | | |
|------------|------------|--------------------------------------|--------|-----|------------|
| 5 YR INV | SLD REV | BMP | EMP | INV | SLD REV |
| 12/15/2011 | 01/06/2012 | 0.000 | 10.766 | | 12/11/2014 |
| ME/AK-MCS | ME/MCS | FUNCLASS, URBAN AREA & SIS REVISIONS | | | FTE/KA |

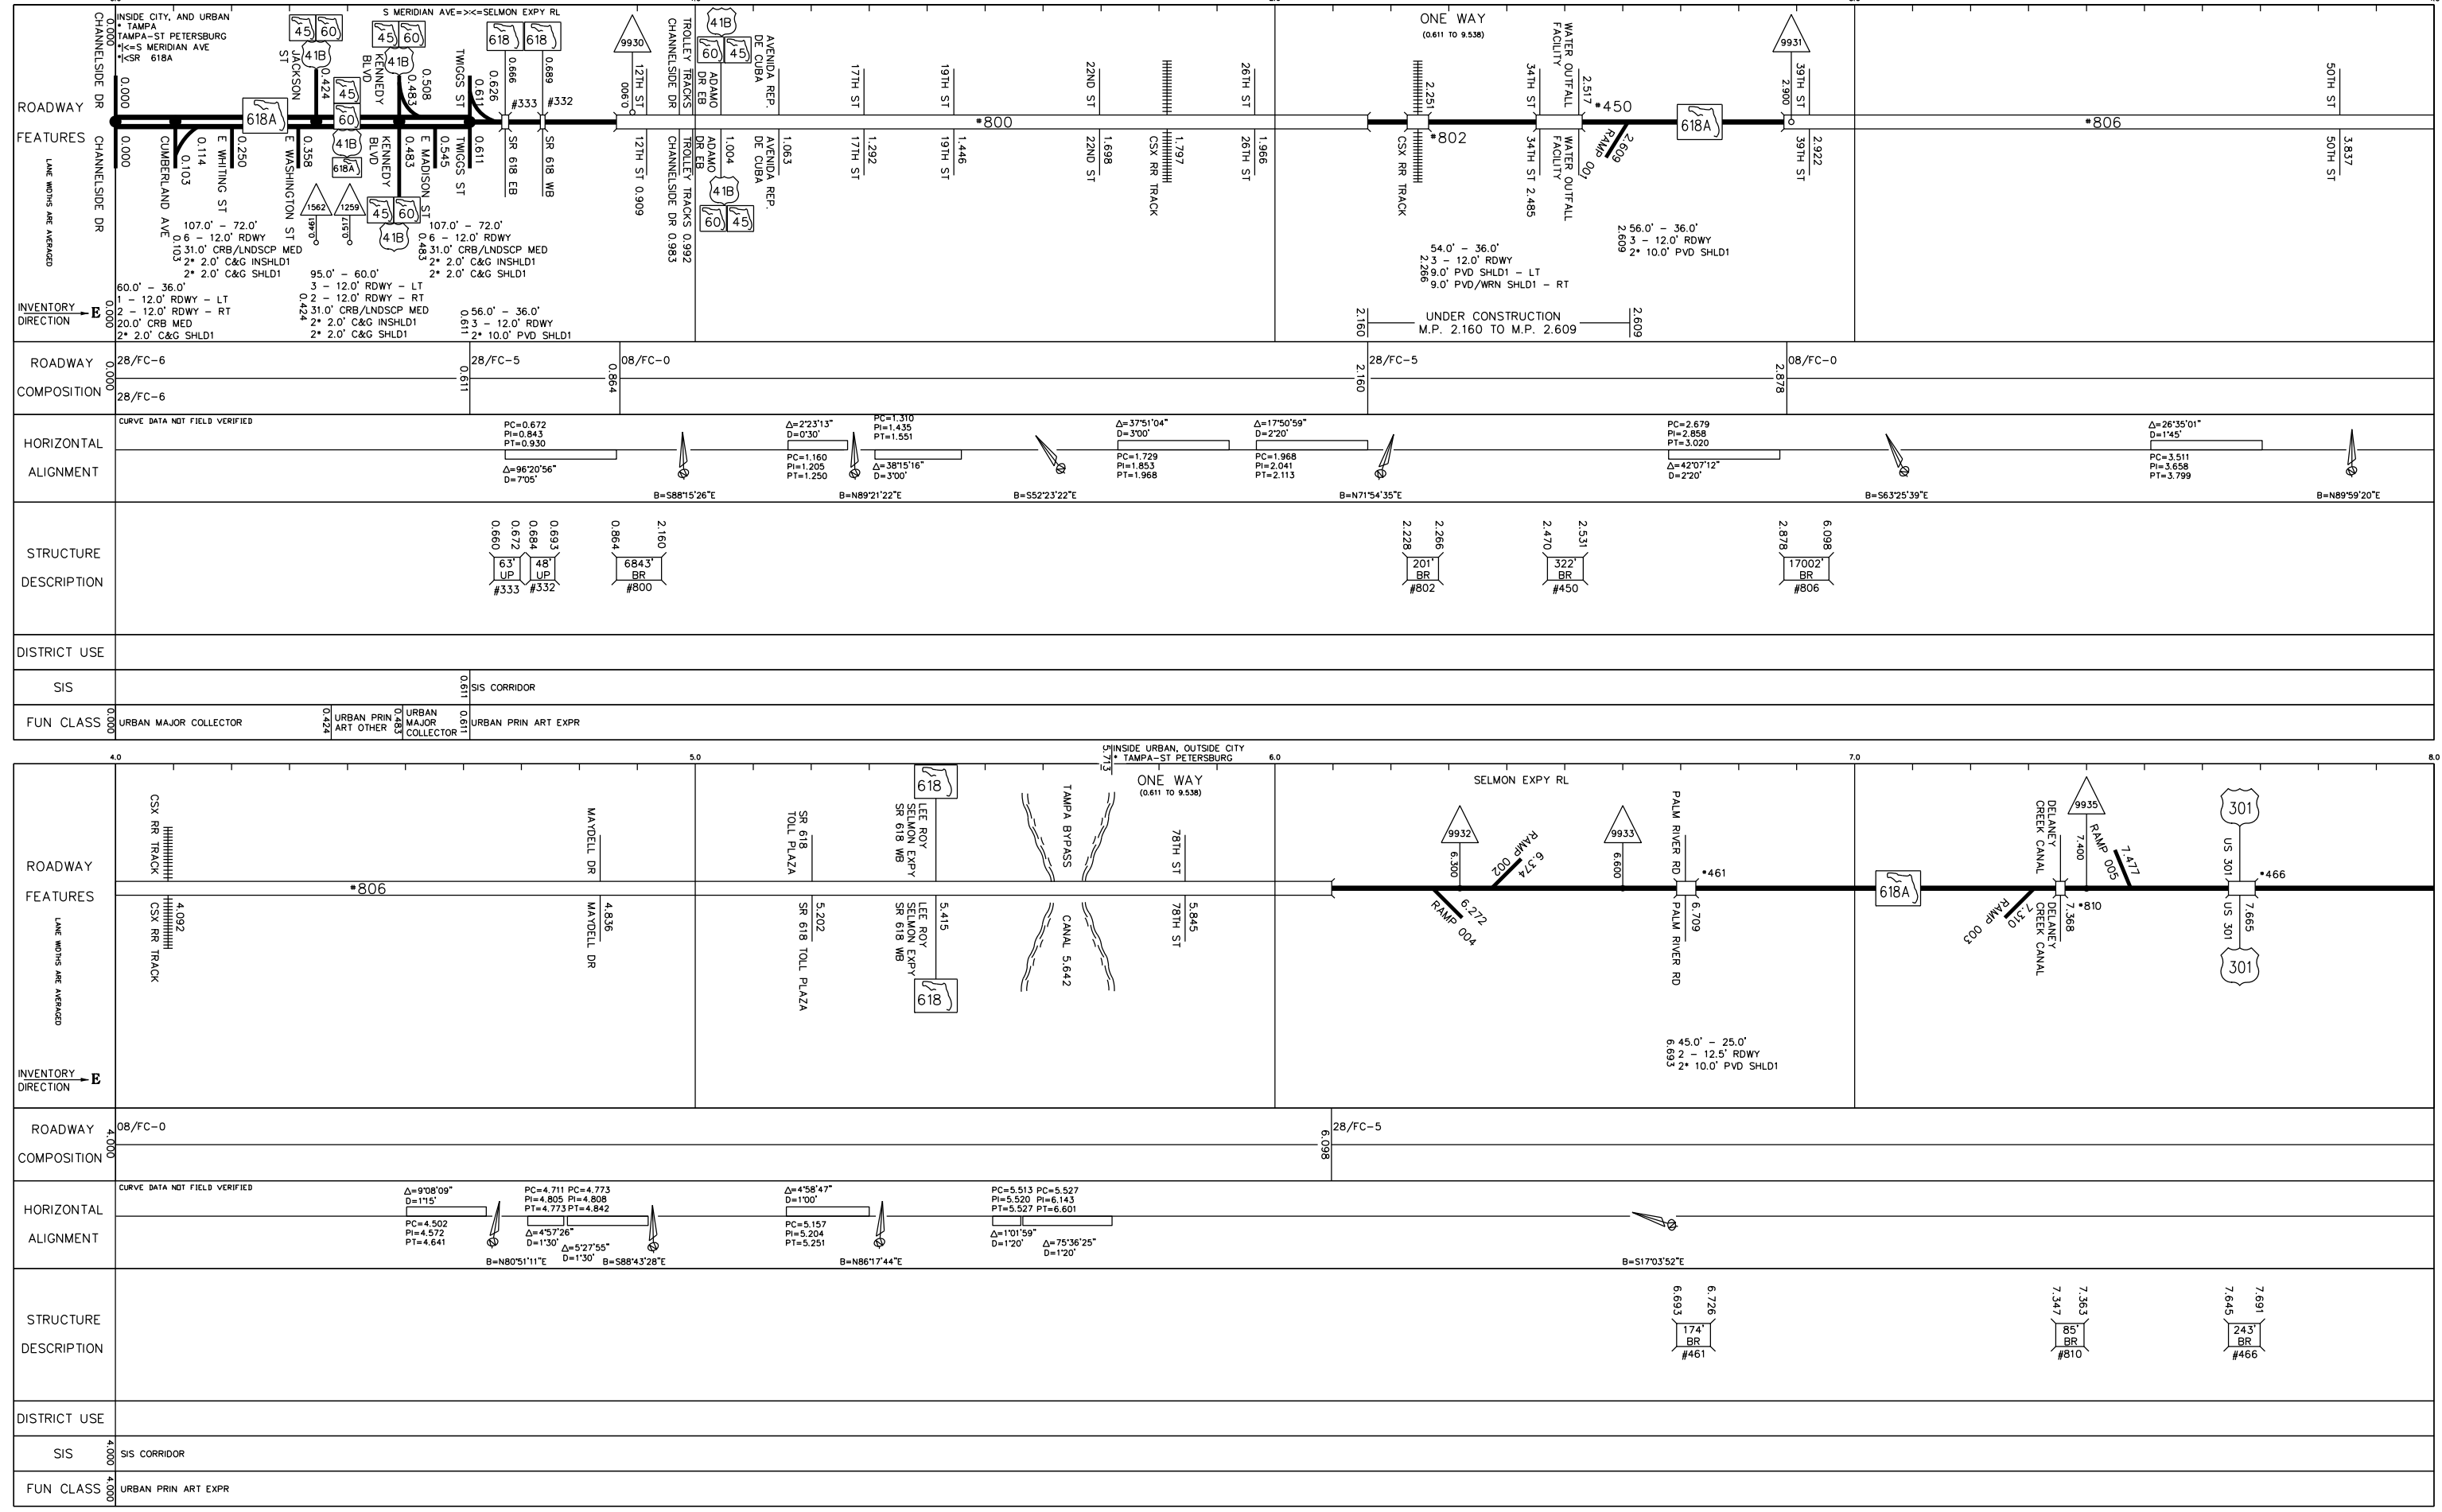

| 5 YR INV | | S/D REV | | INTERM REVISIONS | | S/D REV | |
|--------------------------------------|------------|------------|---------|------------------|--------|---------|------------|
| DATE | BY | DATE | BY | BMP | EMP | INV | DATE |
| 12/15/2011 | MEI/AK-MCS | 01/06/2012 | MEI/MCS | 0.000 | 10.766 | | 12/11/2014 |
| FUNCLASS. URBAN AREA & SIS REVISIONS | | | | | | FTE/KA | |

FLORIDA DEPARTMENT OF TRANSPORTATION
STRAIGHT LINE DIAGRAM OF ROAD INVENTORY

| SECTION STATUS | INT. or US ROUTE NO. | STATE ROAD NO. | COUNTY | DISTRICT | ROADWAY ID | SHEET NO: |
|----------------|----------------------|----------------|--------------|----------|------------|-----------|
| 02 | USB 41 | SR 618A | HILLSBOROUGH | 07 | 10003000 | 2 OF 2 |

