


ROADWAY	28/FC-4
COMPOSITION	28/FC-4
HORIZONTAL ALIGNMENT	CURVE DATA NOT FIELD VERIFIED $B=S89^{\circ}03'24"E$ $\Delta=0^{\circ}55'52"$ $PI=4.847$ $B=S89^{\circ}59'16"E$
STRUCTURE DESCRIPTION	
DISTRICT USE	
SIS	
FUN CLASS	URBAN PRIN ART OTHER

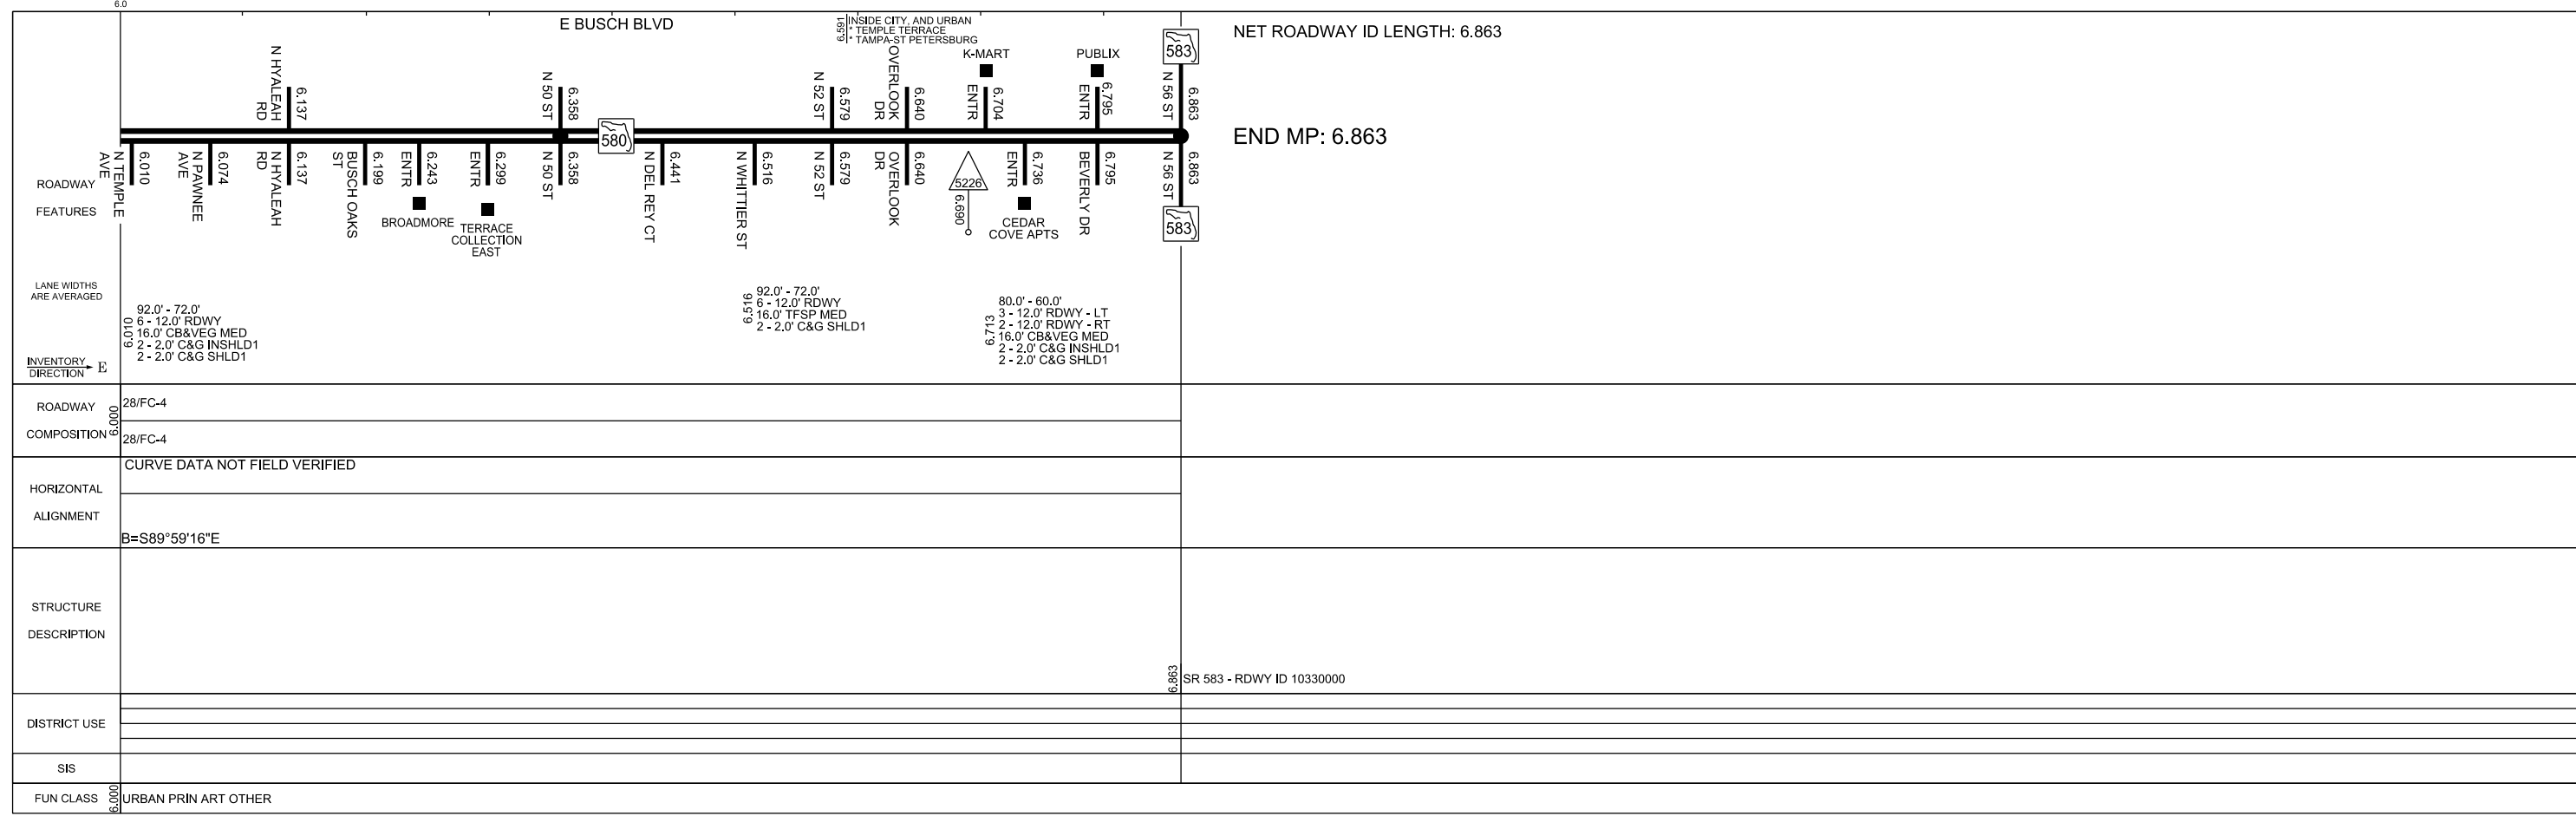

ROADWAY	28/FC-4
COMPOSITION	28/FC-4
HORIZONTAL ALIGNMENT	CURVE DATA NOT FIELD VERIFIED $B=S89^{\circ}59'16"E$
STRUCTURE DESCRIPTION	
DISTRICT USE	
SIS	
FUN CLASS	URBAN PRIN ART OTHER