


5 YR INV	S/D REV	BMP	EMP	INV	S/D REV
DATE 05/19/2014	06/02/2014	001.706	001.727	06/09/2016 CTS	06/15/2016 DART EDITS
BY CTS	CTS	000.000	001.727	11/25/2014 CALTRAN	11/25/2014 CALTRAN

FLORIDA DEPARTMENT OF TRANSPORTATION
STRAIGHT LINE DIAGRAM OF ROAD INVENTORY

SECTION STATUS	INT. or US ROUTE NO.	STATE ROAD NO.	COUNTY	DISTRICT	ROADWAY ID	SHEET NO.
12		SR 717	PALM BEACH	04	93170000	1 OF 1

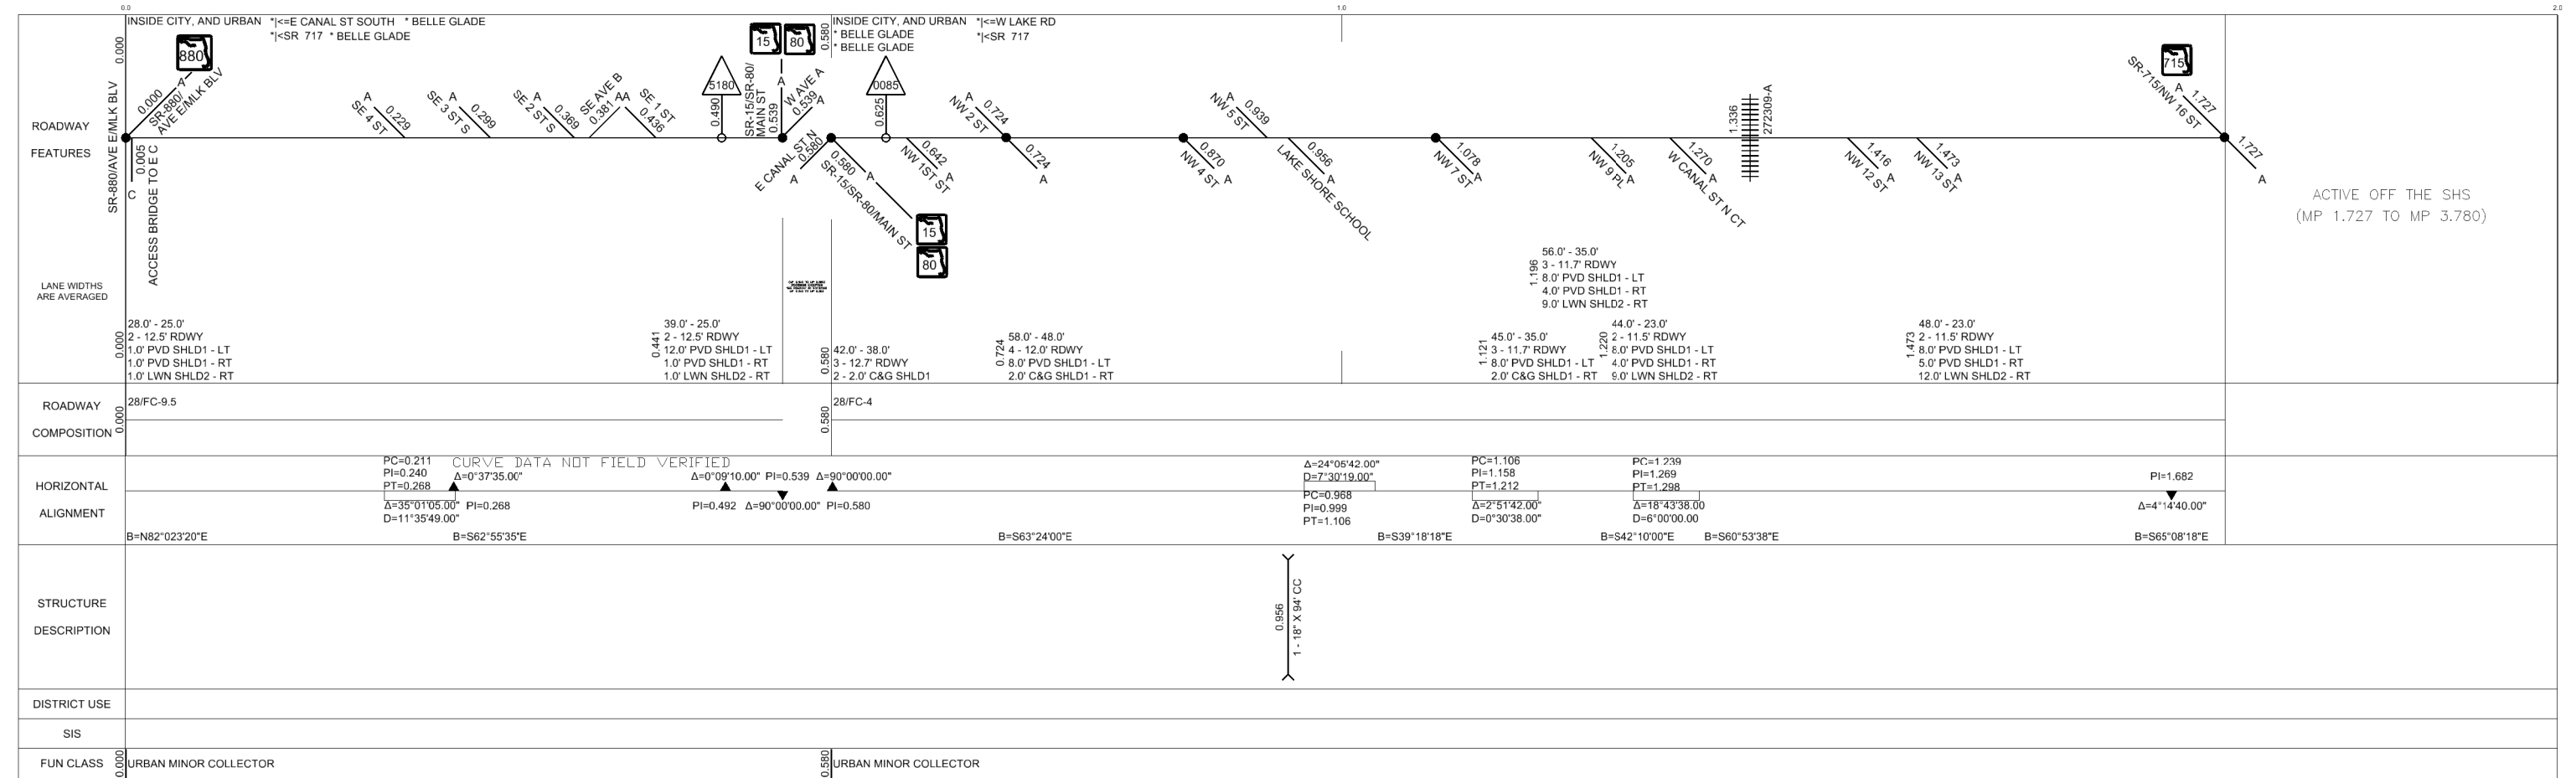

ROADWAY FEATURES	ACTIVE OFF THE SHS (MP 1.727 TO MP 3.780)									
LANE WIDTHS ARE AVERAGED	ACTIVE OFF THE SHS (MP 1.727 TO MP 3.780)									
ROADWAY COMPOSITION										
HORIZONTAL ALIGNMENT										
STRUCTURE DESCRIPTION										
DISTRICT USE										
SIS										
FUN CLASS	URBAN MINOR COLLECTOR									
ROADWAY FEATURES	ACTIVE OFF THE SHS (MP 1.727 TO MP 3.780)									
LANE WIDTHS ARE AVERAGED	ACTIVE OFF THE SHS (MP 1.727 TO MP 3.780)									
ROADWAY COMPOSITION										
HORIZONTAL ALIGNMENT										
STRUCTURE DESCRIPTION										
DISTRICT USE										
SIS										
FUN CLASS	URBAN MINOR COLLECTOR									

END MP: 003.780 NET ROADWAY ID LENGTH: 1.687