


5 YR INV	SLD REV	BMP	EMP	INV	SLD REV
08/01/2014	09/29/2014	017.174	021.669	06/09/2016 CTS	06/14/2016 DART EDITS
cts	CTS	017.174	021.669	11/25/2014 CALTRAN	11/25/2014 CALTRAN

FLORIDA DEPARTMENT OF TRANSPORTATION
STRAIGHT LINE DIAGRAM OF ROAD INVENTORY

SECTION STATUS	INT. or US ROUTE NO.	STATE ROAD NO.	COUNTY	DISTRICT	ROADWAY ID	SHEET NO.
12		CR 68/SR 68	ST. LUCIE	04	94070000	2 OF 2

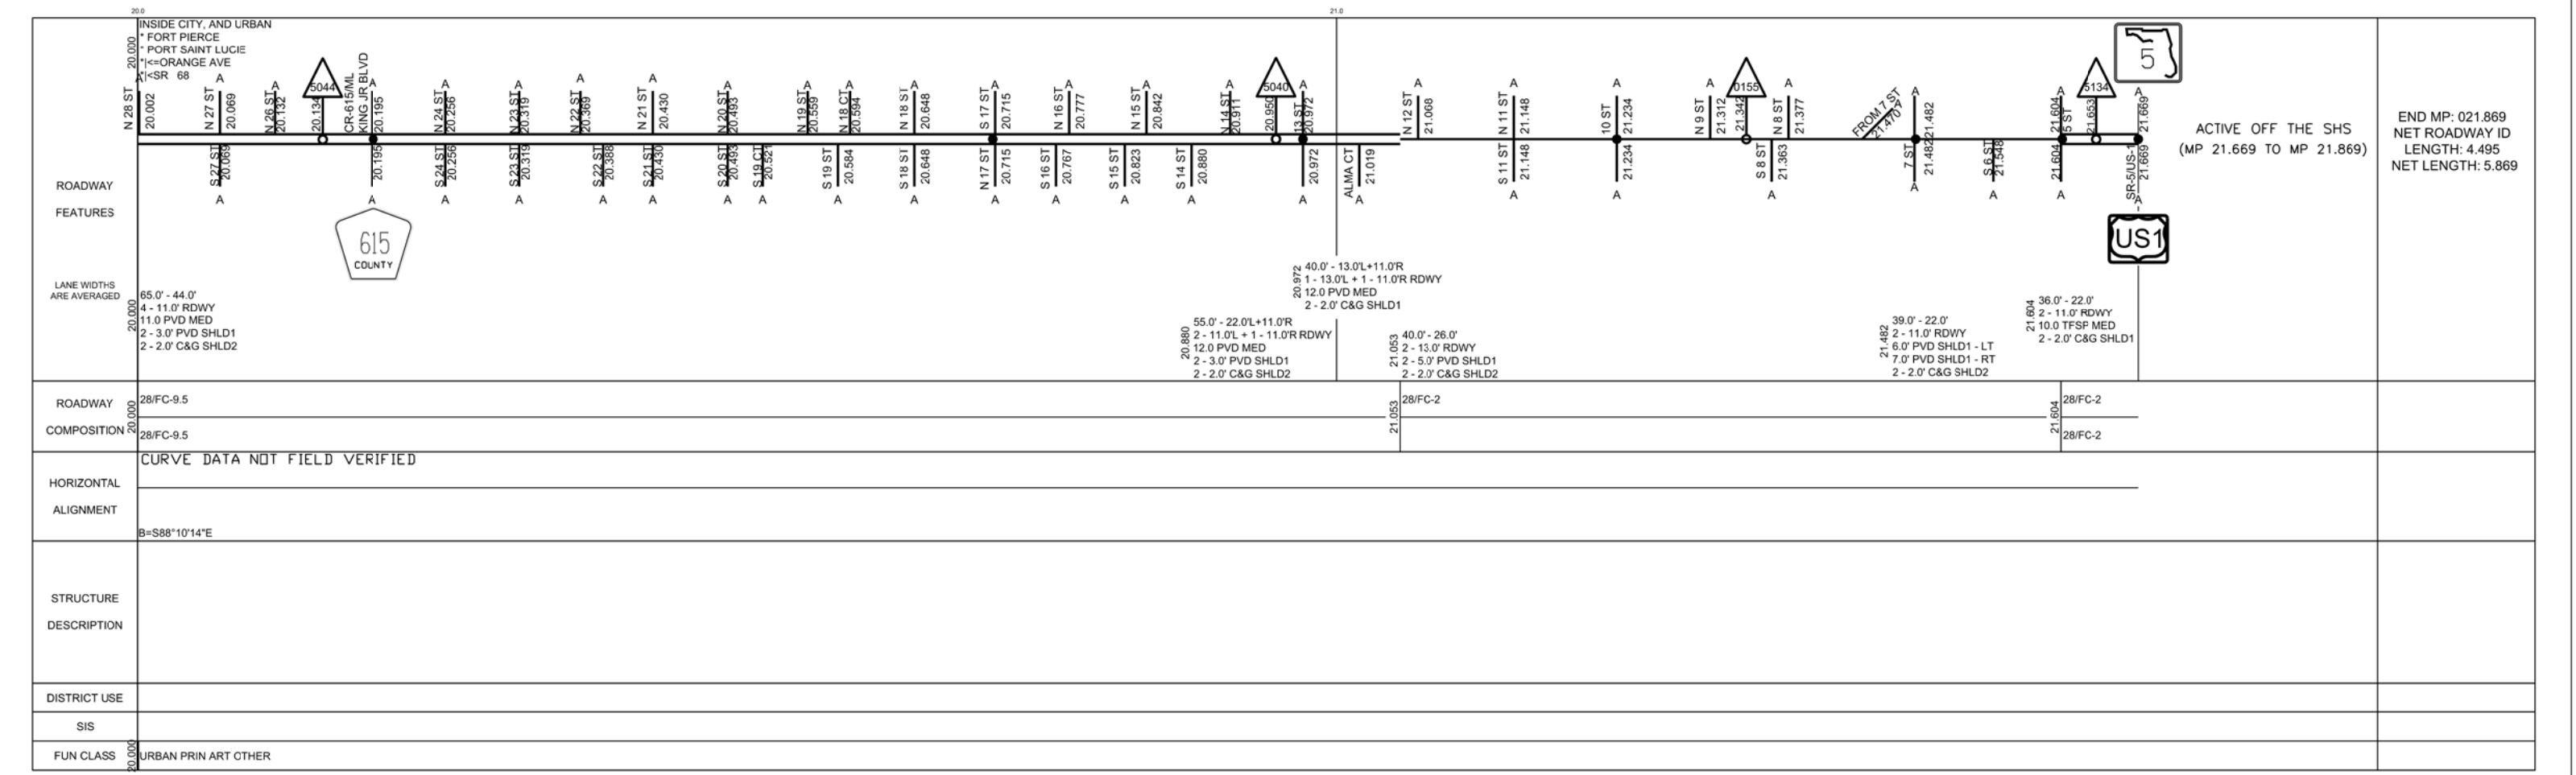

ROADWAY	28/FC-9.5
COMPOSITION	28/FC-9.5
HORIZONTAL ALIGNMENT	CURVE DATA NOT FIELD VERIFIED
STRUCTURE DESCRIPTION	B=S88*10'14"E
DISTRICT USE	
SIS	
FUN CLASS	URBAN PRIN ART OTHER